



01 Location Plan  
001 Scale:1:1250

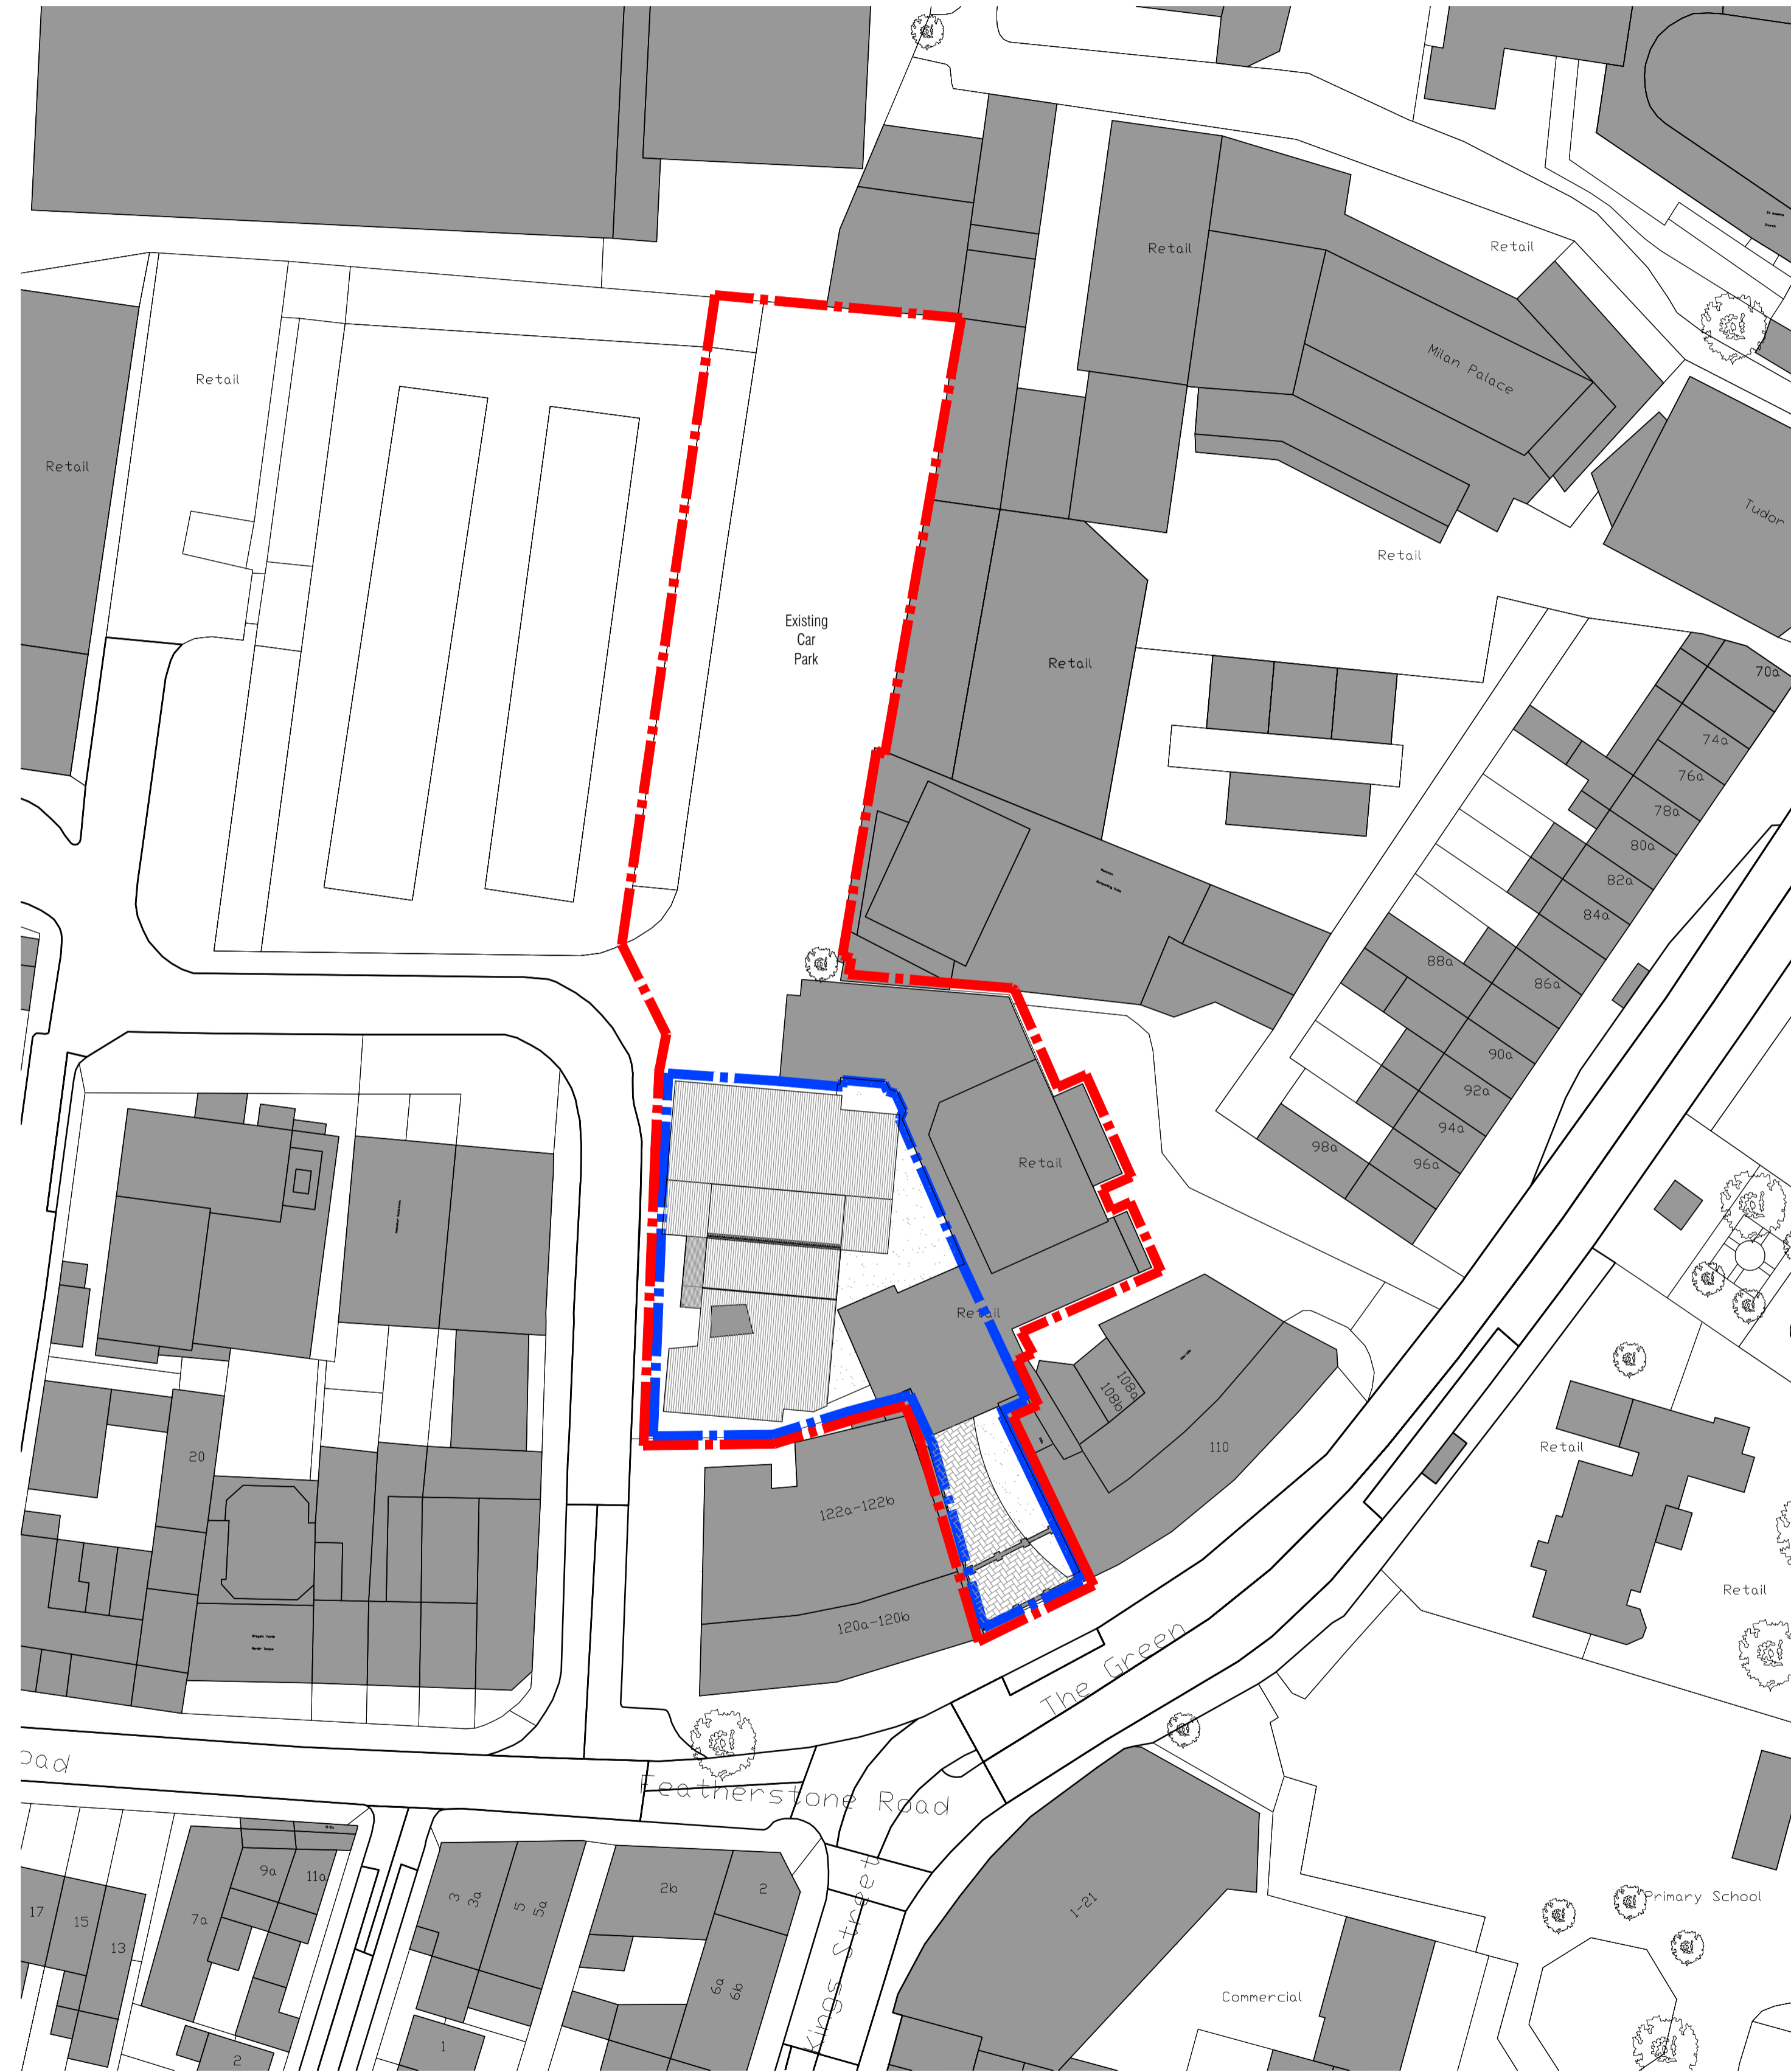


02 Site Plan  
001 Scale:1:500

NOTES: Do not scale this drawing. All dimensions to be checked on site prior to commencement or manufacture.

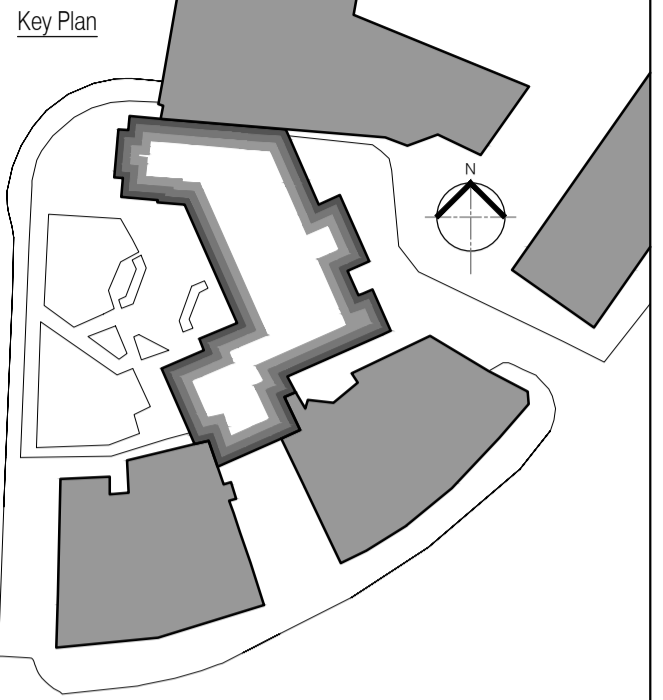

Site Legend  
 Denotes brick pavers  
 Denotes grass

Boundaries Legend  
 Denotes Site Ownership Boundary  
 Denotes New Building Works Boundary

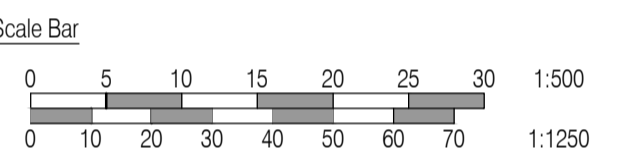

**ISSUED FOR CONSTRUCTION**

Rev	Date	By	Chk	Comment
C1	03.07.13	FRKC	JAS	Issued for CONSTRUCTION

BRINGING IDEAS TO LIFE



**FRANKHAM**

Frankham Consultancy Group Limited  
 21 Plympton Road  
 Hayesville Heath R0116 3TP  
 t01444 444900 f01444 455642  
 enquiry@frankham.com  
 www.frankham.com

Client  
**Ealing**  
[www.ealing.gov.uk](http://www.ealing.gov.uk)

Project Title  
 Dominion Arts Centre  
 Southall  
 London

Drawing Title  
 Proposed Location

Drawn by: FRKC	Scale: Varies@A1	Date: 07.12.12
Designed by: FCG	Checked by: -	Approved by: -

File Ref.: 20090805 - 03/12/12 - 03/12/12 - 03/12/12 - 03/12/12 - 03/12/12

Drawing No. 224970-A-002	Rev. C1
-----------------------------	------------