



01 Location Plan
003 Scale:1:200

NOTES: Do not scale this drawing. All dimensions to be checked on site prior to commencement or manufacture.

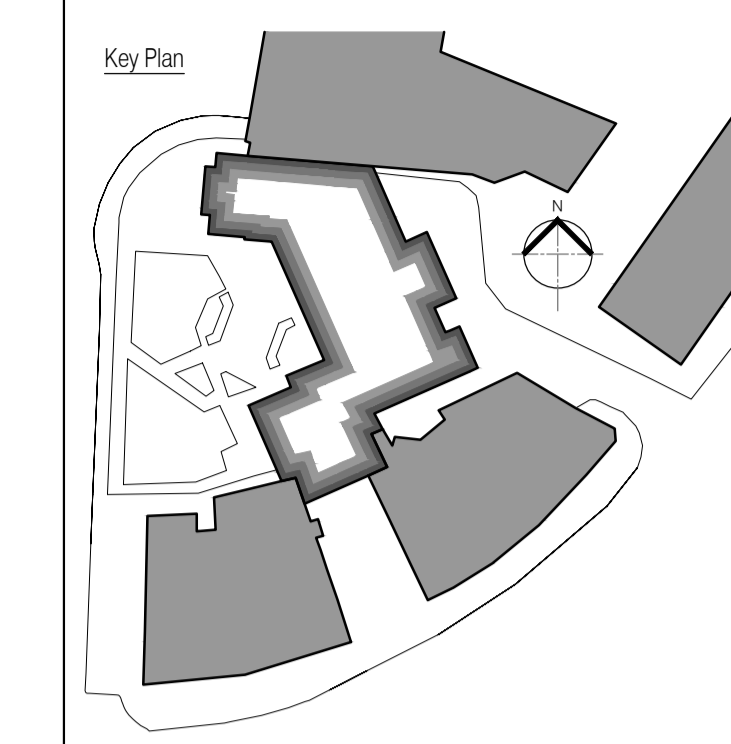

Site Legend
 Denotes brick pavers
 Denotes grass


Boundaries Legend
 Denotes Site Ownership Boundary
 Denotes New Building Works Boundary

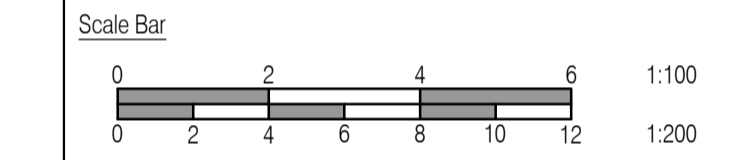

ISSUED FOR CONSTRUCTION

Rev	Date	By	Chk	Comment
C1	03.07.13	FKC	JAS	Issued for CONSTRUCTION

BRINGING IDEAS TO LIFE



FRANKHAM

Frankham Consultancy Group Limited
 21 Plympton Road
 Haywardes Heath RH16 3TP
 t 01444 444000 f 01444 455642
 enquiry@frankham.com
 www.frankham.com

Client



www.ealing.gov.uk

Project Title

Dominion Arts Centre
 Southall
 London

Drawing Title

Existing Site Plan

Drawn by: FKC	Scale: Varies@A1	Date: 19.12.12
Designed by: FCG	Checked by: -	Approved by: -

File Ref.: C:\WORKING\224970-A\224970-A-003.dwg	20.06.11 13:28:07
Drawing No. 224970-A-003	Rev. C1