



NOTES: Do not scale this drawing. All dimensions to be checked on site prior to commencement or manufacture.

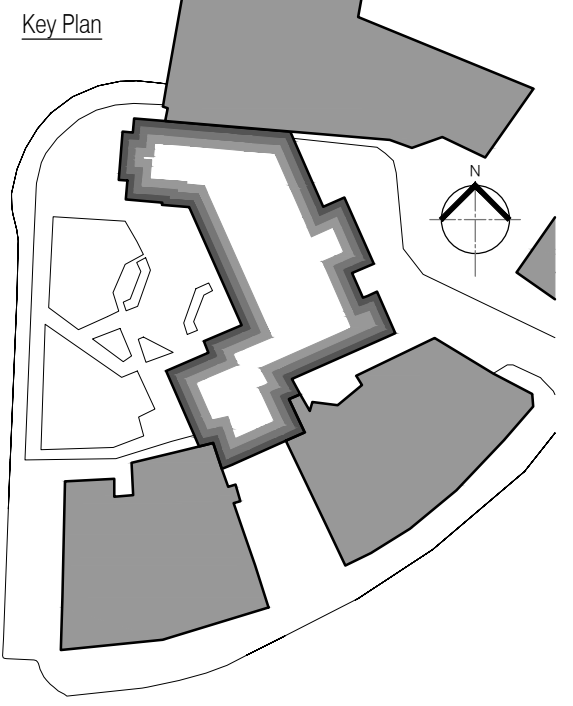

- Site Legend**
- Denotes new brick pavers
 - Denotes grass
 - Denotes highways paving slabs
 - Denotes tarmac footpath
 - Denotes new car park surfacing
 - Denotes Electrical car charging points. See Electrical Engineers specification
 - Denotes tactile paving at vehicle crossing points
 - Denotes gravel with terram underlay
 - Denotes Electrical Car charging point
 - Denotes lampost car park lighting

- Boundaries Legend**
- Denotes Site Ownership Boundary
 - Denotes New Building Works Boundary

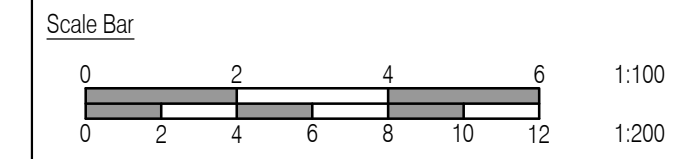

ISSUED FOR CONSTRUCTION

Rev	Date	By	Chk	Comment
C1	03.07.13	FKC	JAS	Issued for CONSTRUCTION

BRINGING IDEAS TO LIFE

FRANKHAM

Frankham Consultancy Group Limited
 21 Plympton Road
 Haywardes Heath, RH11 6 3TP
 t 01444 444900 f 01444 455642
 enquiry@frankham.com
 www.frankham.com

Client

Ealing
www.ealing.gov.uk

Project Title

Dominion Arts Centre
 Southall
 London

Drawing Title

Proposed Site Plan

Drawn by: FKC	Scale: Varies@A1	Date: 19.12.12
Designed by: FCG	Checked by: -	Approved by: -

File Ref.: 224970-A-005	20.06.11 13.28.13
Drawing No. 224970-A-004	Rev. C1

01 Location Plan
 003 Scale:1:200