



For continuation, please refer to dwg: 224970-A-101

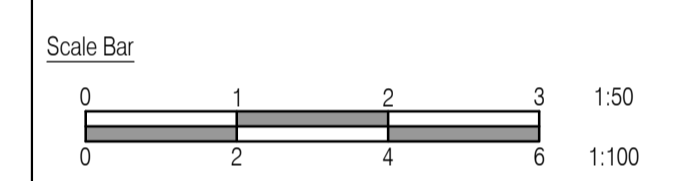

NOTES: Do not scale this drawing. All dimensions to be checked on site prior to commencement or manufacture.

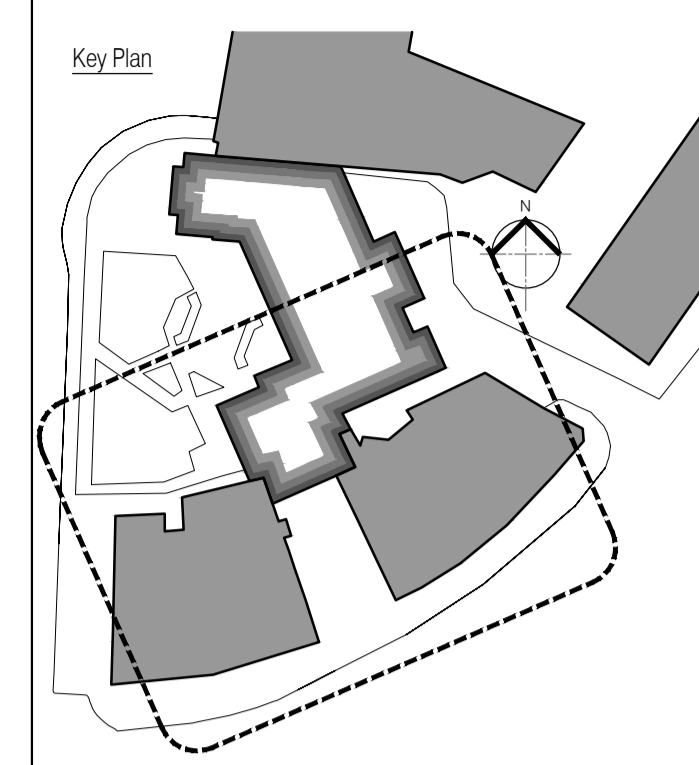

ISSUED FOR CONSTRUCTION

Rev	Date	By	Chk	Comment
C1	03.07.13	PRKC	JAS	Issued for CONSTRUCTION

**BRINGING IDEAS TO LIFE**



**FRANKHAM**

Frankham Consultancy Group Limited  
 21 Perryman Road  
 Haywards Heath RH16 3TP  
 t 01444 444900 f 01444 455642  
 enquiry@frankham.com  
 www.frankham.com

Client



**Ealing**  
www.ealing.gov.uk

Project Title

Dominion Arts Centre  
 Southall  
 London

Drawing Title

Existing Ground Floor Plan  
 1 of 2

Drawn by: FKC	Scale: 1:100@A1	Date: 07.12.12
Designed by: FCG	Checked by: -	Approved by: -

File Ref.: 224970-A-100	20.06.11 13.29.32
Drawing No. 224970-A-100	Rev. C1

01 Ground Floor Plan Scale:1:100

02 Basement Floor Plan Scale:1:100