


NOTES: Do not scale this drawing. All dimensions to be checked on site prior to commencement or manufacture.

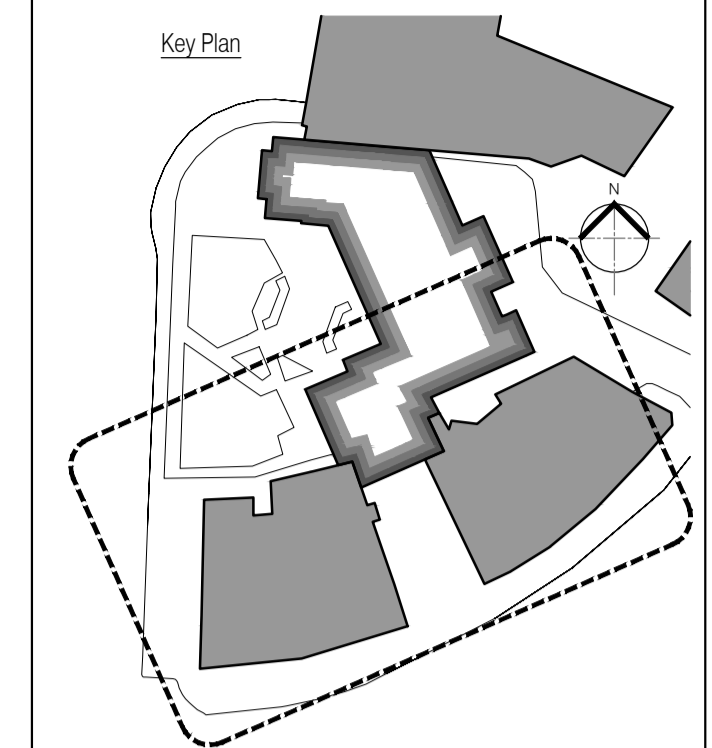

All steelwork to be erected in accordance with Structural Engineer's design and specification. For all steelwork information inc. bracing, refer to Structural Engineers drawings

Opening Reference Legend  
 Denotes floor level: Denotes room n°:   
 Denotes opening type: Door, Window, Screen Denotes opening n°:

**ISSUED FOR CONSTRUCTION**

Rev	Date	By	CHK	Comment
C12	11.08.14	CH	AC	Room areas added
C11	29.04.14	CH	AC	GC-11 adjusted
C10	24.01.14	CH	AC	Server Room adjusted
C9	23.01.14	CH	AC	Server room adjusted
C8	23.01.14	CH	AC	Server Room adjusted

**BRINGING IDEAS TO LIFE**

**FRANKHAM**

Frankham Consultancy Group Limited  
 21 Perrymount Road  
 Haywards Heath, RH16 3TP  
 t 01444 444900 f 01444 455642  
 enquiry@frankham.com  
 www.frankham.com

Client

**Ealing**  
 www.ealing.gov.uk

Project Title

Dominion Arts Centre  
 Southall  
 London

Drawing Title

Proposed  
 Ground Floor Plan  
 1 of 2

Drawn by: RKC	Scale: 1:100@A1	Date: 07.12.12
Designed by: FCG	Checked by:	Approved by:

File Ref.:	224970-A-121	20.06.11 13.30.23
Drawing No.	224970-A-121	Rev. C12

01 Ground Floor Plan Plan  
 Scale:1:100

02 Basement Floor Plan  
 Scale:1:100