


01 Proposed South West Ground Floor Plan
Scale: 1:50

NOTES: Do not scale this drawing. All dimensions to be checked on site prior to commencement or manufacture.

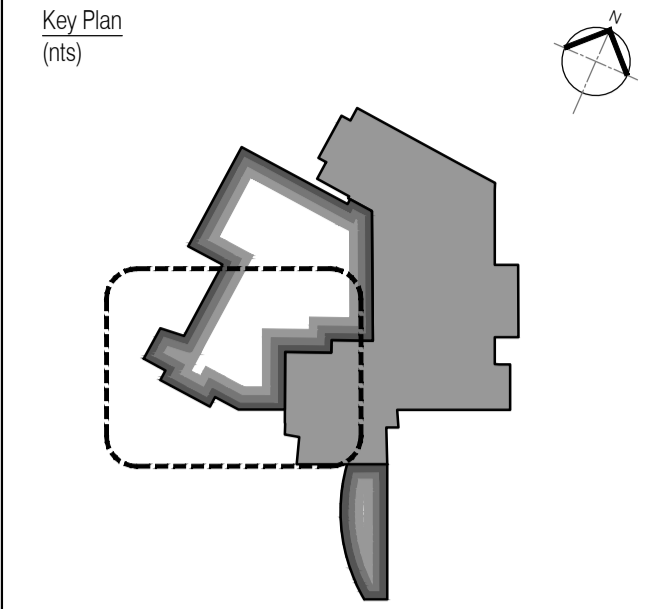

All steelwork to be erected in accordance with Structural Engineer's design and specification. For all steelwork information inc. bracing, refer to Structural Engineers drawings

Opening Reference Legend

Denotes floor level

Denotes room n°

Denotes opening type: Door, Window, Screen

Denotes opening n°

ISSUED FOR CONSTRUCTION

Rev	Date	By	CHK	Comment
C2	24.10.13	MLE	CH	Wall to GC02 moved
C1	03.07.13	FRK	JAS	Issued for CONSTRUCTION

BRINGING IDEAS TO LIFE

FRANKHAM

Frankham Consultancy Group Limited
21 Perryman Road
Haywards Heath RH16 3TP
t 01444 444900 f 01444 455642
enquire@frankham.com
www.frankham.com

Client

Ealing
www.ealing.gov.uk

Project Title

Dominion Arts Centre
Southall
London

Drawing Title

Proposed
South West Ground Floor
General Arrangement Plan
2 of 3

Drawn by: RKC	Scale: 1:50@A1	Date: 25.04.13
Designed by: FCG	Checked by: CDH	Approved by: AGC

File Ref.:	224970-A-125	Rev: C2
------------	--------------	------------