


For continuation, please refer to dwg: 224970-A-161

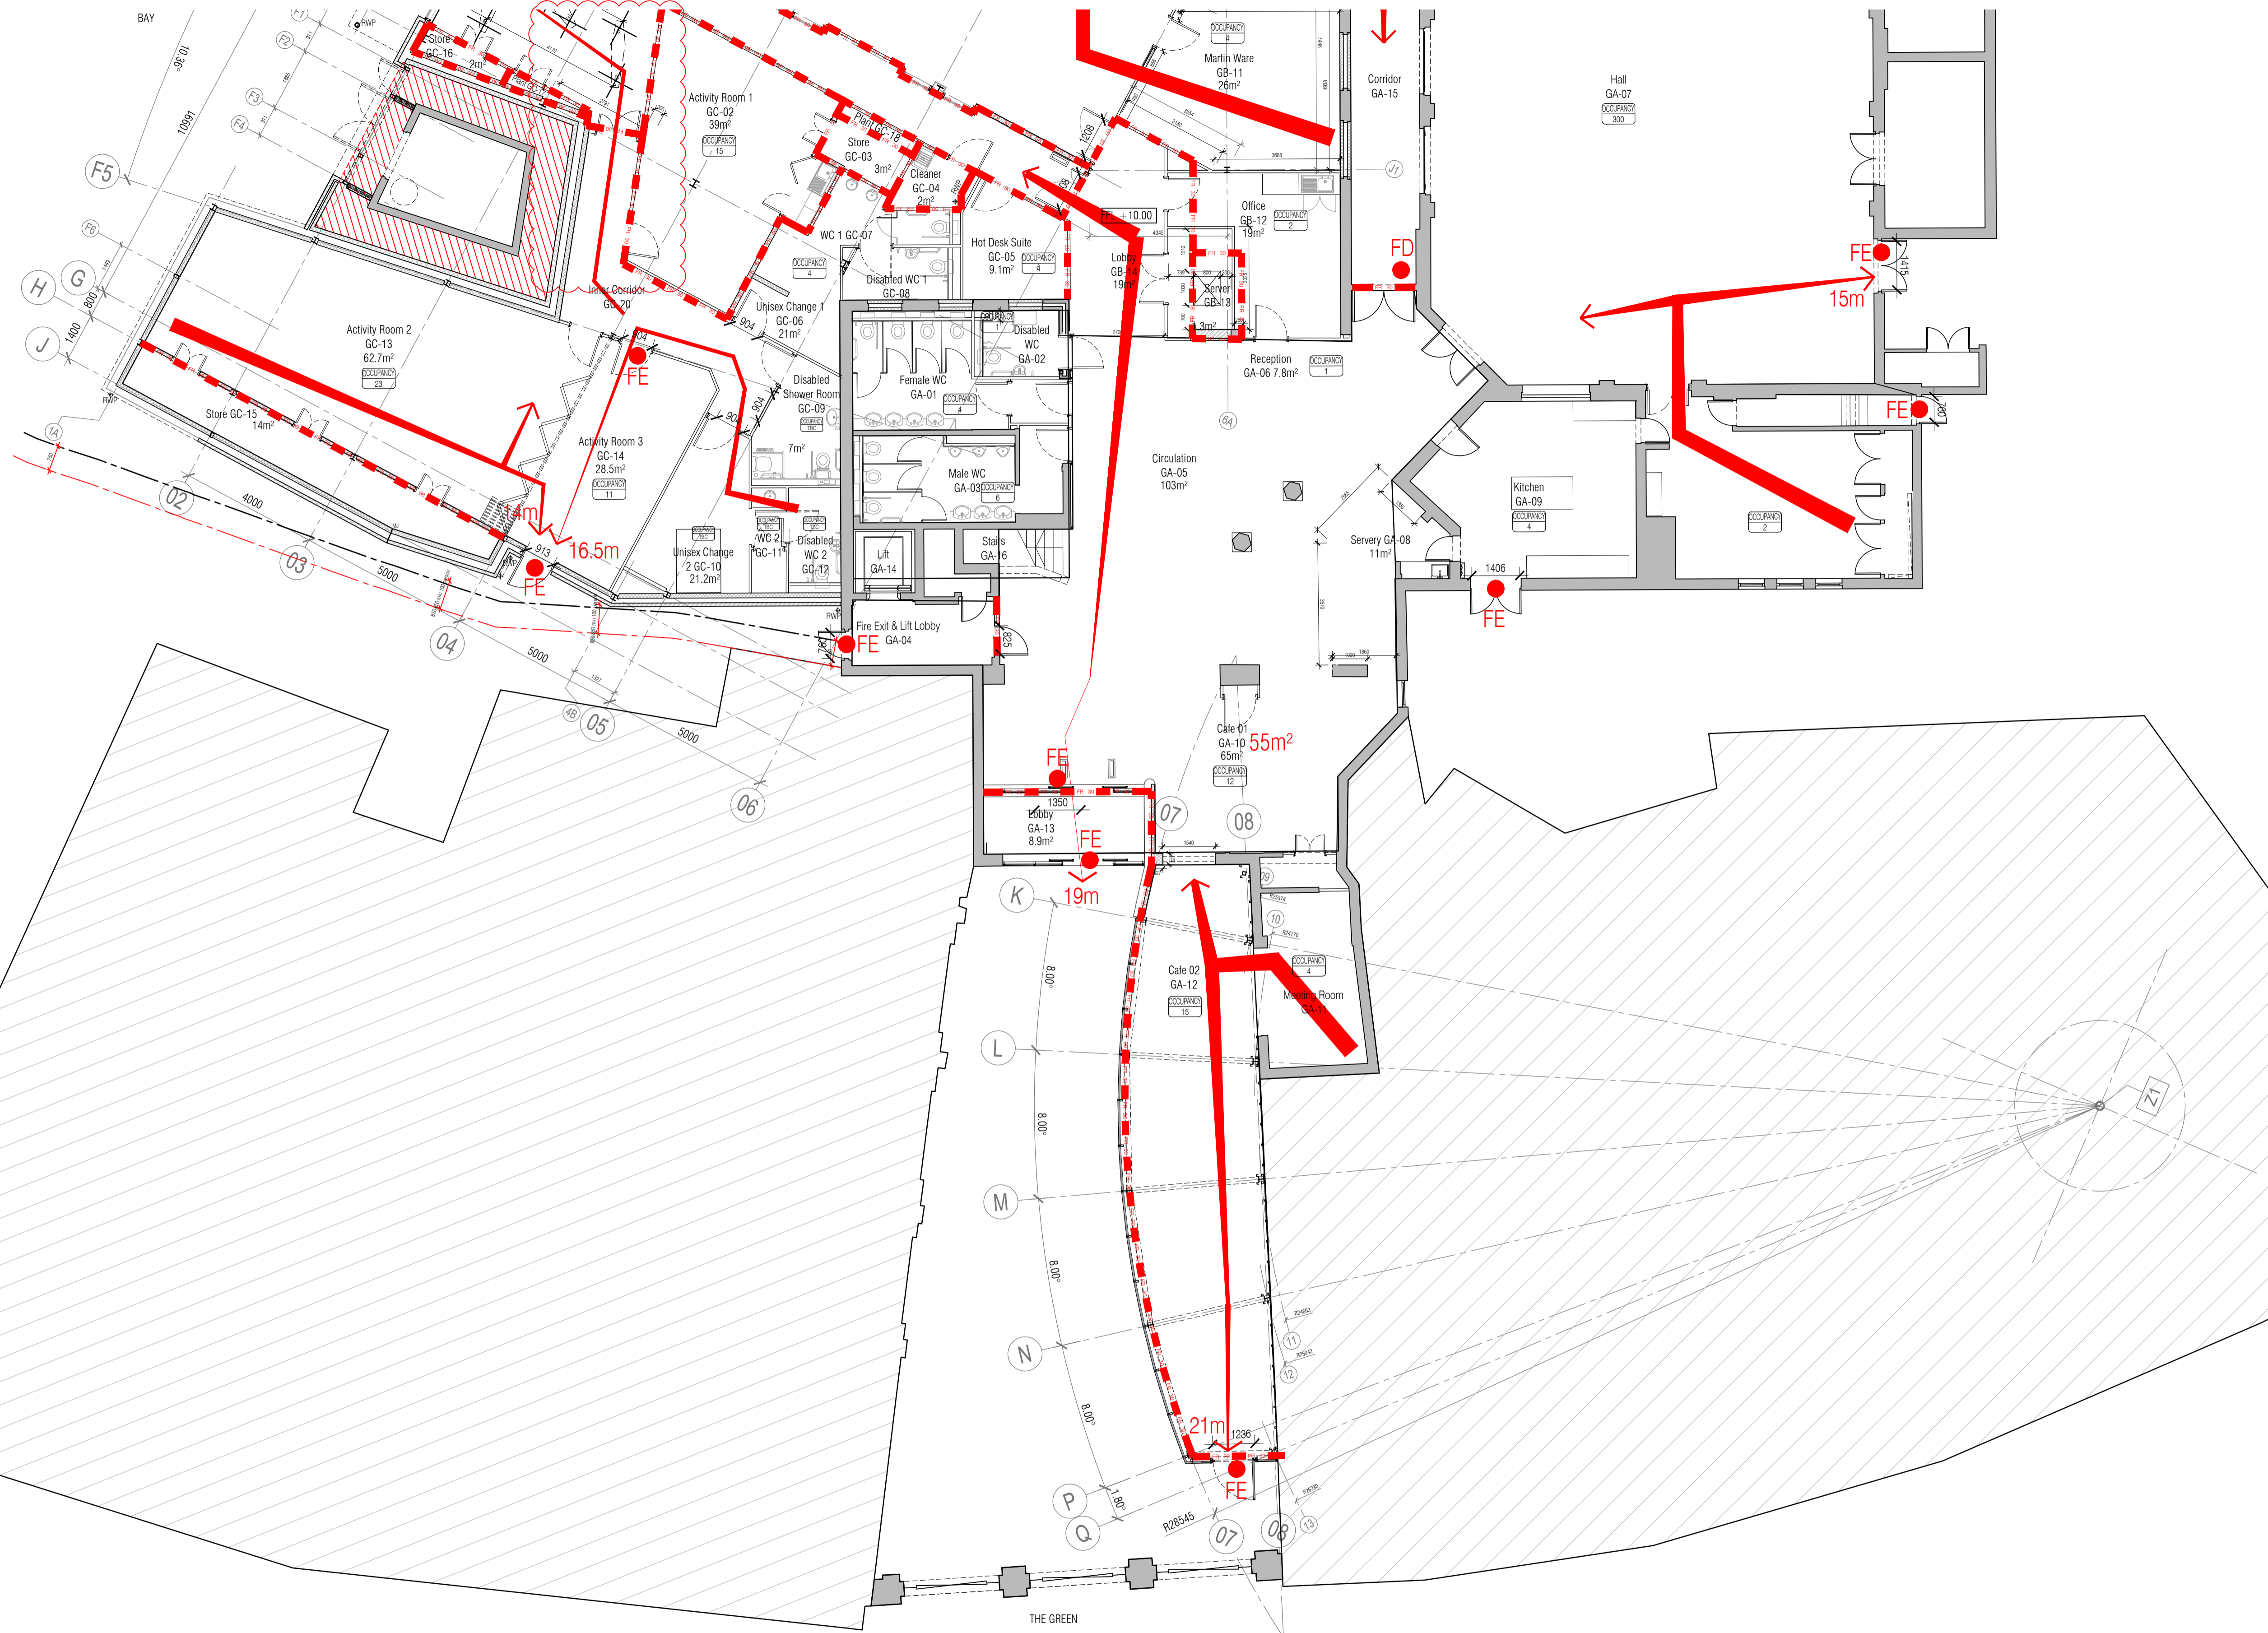

NOTES: Do not scale this drawing. All dimensions to be checked on site prior to commencement or manufacture.



- Fire Strategy Key**
- FR 30 Denotes 30 minute fire rating partition
 - FR 30 Denotes 30 minute fire rating door
 - Denotes cavity barriers to extg floor voids
 - FE Denotes Fire Exit. Refer to door schedule for fire rating of doors
 - Denotes occupancy number for the room
- OCCUPANCY**
TBC

Refer also to the following FOG drawings:
 For 'GA Plans', refer to drawings 'A-100-Series'.
 For 'GA Sections', refer to drawings 'A-200-Series'.
 For 'GA Elevations', refer to drawings 'A-300-Series'.
 For 'Acoustic Strategy', refer to drawings 'A-150-Series'.
 For 'Internal Partition Strategy', refer to drawings 'A-170-Series'.
 For 'Builder's Work', refer to drawings 'A-180-Series'.
 Refer also to detailed drawings generally - 'A-400-Series' + NBS.

ISSUED FOR CONSTRUCTION

Rev	Date	By	Chk	Comment
C3	24.10.13	MLE	CH	Wall to GC02 moved
C2	12.07.13	PR	AC	Fire routes added
C1	03.07.13	FKC	JAS	Issued for CONSTRUCTION

BRINGING IDEAS TO LIFE

FRANKHAM

Frankham Consultancy Group Limited
 21 Perrywood Road
 Hayward Heath RH16 3TP
 t 01444 444900 f 01444 455642
 enquiry@frankham.com
 www.frankham.com

Client

Ealing
www.ealing.gov.uk

Project Title

Dominion Arts Centre
 Southall
 London

Drawing Title

Proposed Ground Floor Plan
 1 of 2
 Fire Strategy Plan

Drawn by: FKC	Scale: 1:100@A1	Date: 21.03.13
Designed by: FCG	Checked by:	Approved by:

File Ref.:	200611133509
Drawing No.:	224970-A-160
Rev.:	C3