


NOTES: Do not scale this drawing. All dimensions to be checked on site prior to commencement or manufacture.

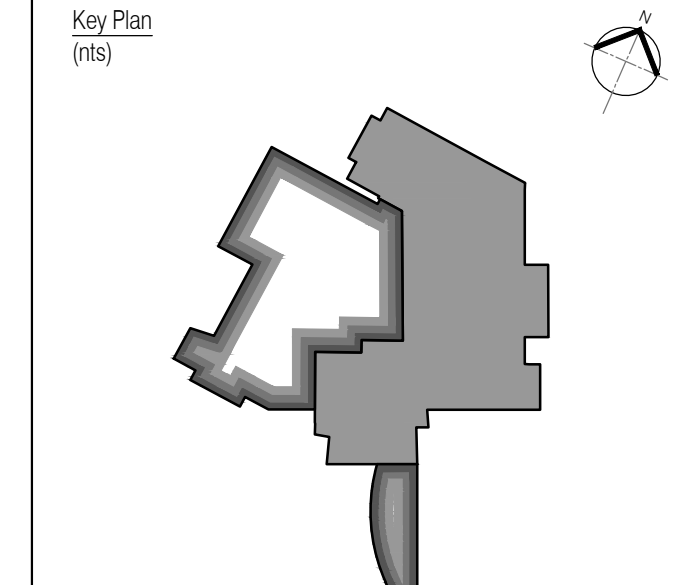


- Internal Partition Types Legend**  
 All plasterboard to receive skim coat plaster
- WA - 2 layers 15mm soundbloc each side of 70mm C studs @ 600mm centres. 50mm Isover APR 1200 in cavity
  - WB - 2 layers 15mm Wallboard each side of 70mm C studs @ 600mm centres.
  - WC - 2 layers 15mm soundbloc each side of 70mm 150 studs @ 400mm centres. 50mm Isover APR 1200 in cavity
  - WD - 2 layers 12.5mm soundbloc each side of 92mm I 90 studs @ 300mm centres. 25mm Isover APR 1200 in cavity
  - WE - 140mm blockwork w/skim coat
  - WF - 2 layers 12.5mm fireline column encasing
  - Z - 2 layers 15mm soundbloc each side of 146mm Gypframe studs @ 600mm centres.
- External Wall Types Legend**
- F - Istock facing brick - 50mm clear cavity - 150mm insulation - 140mm blockwork - plaster finish
  - G - Istock facing brick - 50mm clear cavity - 90mm insulation - 140mm blockwork - plaster finish
  - H - Istock facing brick - 50mm clear cavity - 150mm insulation - 140mm blockwork - dry lining - skim finish
  - J - 140mm blockwork - 150mm insulation - 140mm blockwork - plaster finish
  - K - Laminate cladding - 50mm clear cavity - 150mm insulation - 140mm blockwork - plaster finish
  - L - Laminate cladding - 50mm clear cavity - 150mm insulation - 140mm blockwork - dry lining - skim finish
  - M - Istock facing brick - 50mm clear cavity 100mm blockwork N - PPC Metal Louvres
  - P - Dry lined with 2 layers 12.5mm soundbloc and 50mm Isover APR 1200 in cavity
  - Q - Brick to match ext - 25mm cavity - 90mm insulation - 100mm blockwork - plaster finish
  - R - Plaster - 100mm blockwork - 100mm clear cavity - 100mm blockwork - Plaster

NB: All steelwork to be erected in accordance with Structural Engineers design and specification. For all steelwork information inc. bracing, refer to Structural Engineers drawings

ISSUED FOR CONSTRUCTION

Rev	Date	By	CHK	Comment
C2	24.10.13	IMLE	CH	Wall to GC02 moved
C1	29.08.13	CH	AC	DRAWING ISSUED FOR CONSTRUCTION

BRINGING IDEAS TO LIFE



**FRANKHAM**

Frankham Consultancy Group Limited  
 21 Perrymount Road  
 Haywards Heath RH16 3TP  
 t 01444 444900 f 01444 455642  
 enquiry@frankham.com  
 www.frankham.com

Client



**Ealing**  
www.ealing.gov.uk

Project Title

Dominion Arts Centre  
 Southall  
 London

Drawing Title

Proposed Ground Floor Plan  
 1 of 2  
 Partition Strategy Plan

Drawn by:	Scale:	Date:
RKC	1:100@A1	20.03.13
Designed by:	Checked by:	Approved by:
FCG	-	-

File Ref.:	224970-A-171	20.06.11.13.35.43
Drawing No.	224970-A-170	Rev. C2

01 Kitchenette Section Scale: 1:50  
 02 Plant & Store Section Scale: 1:50