
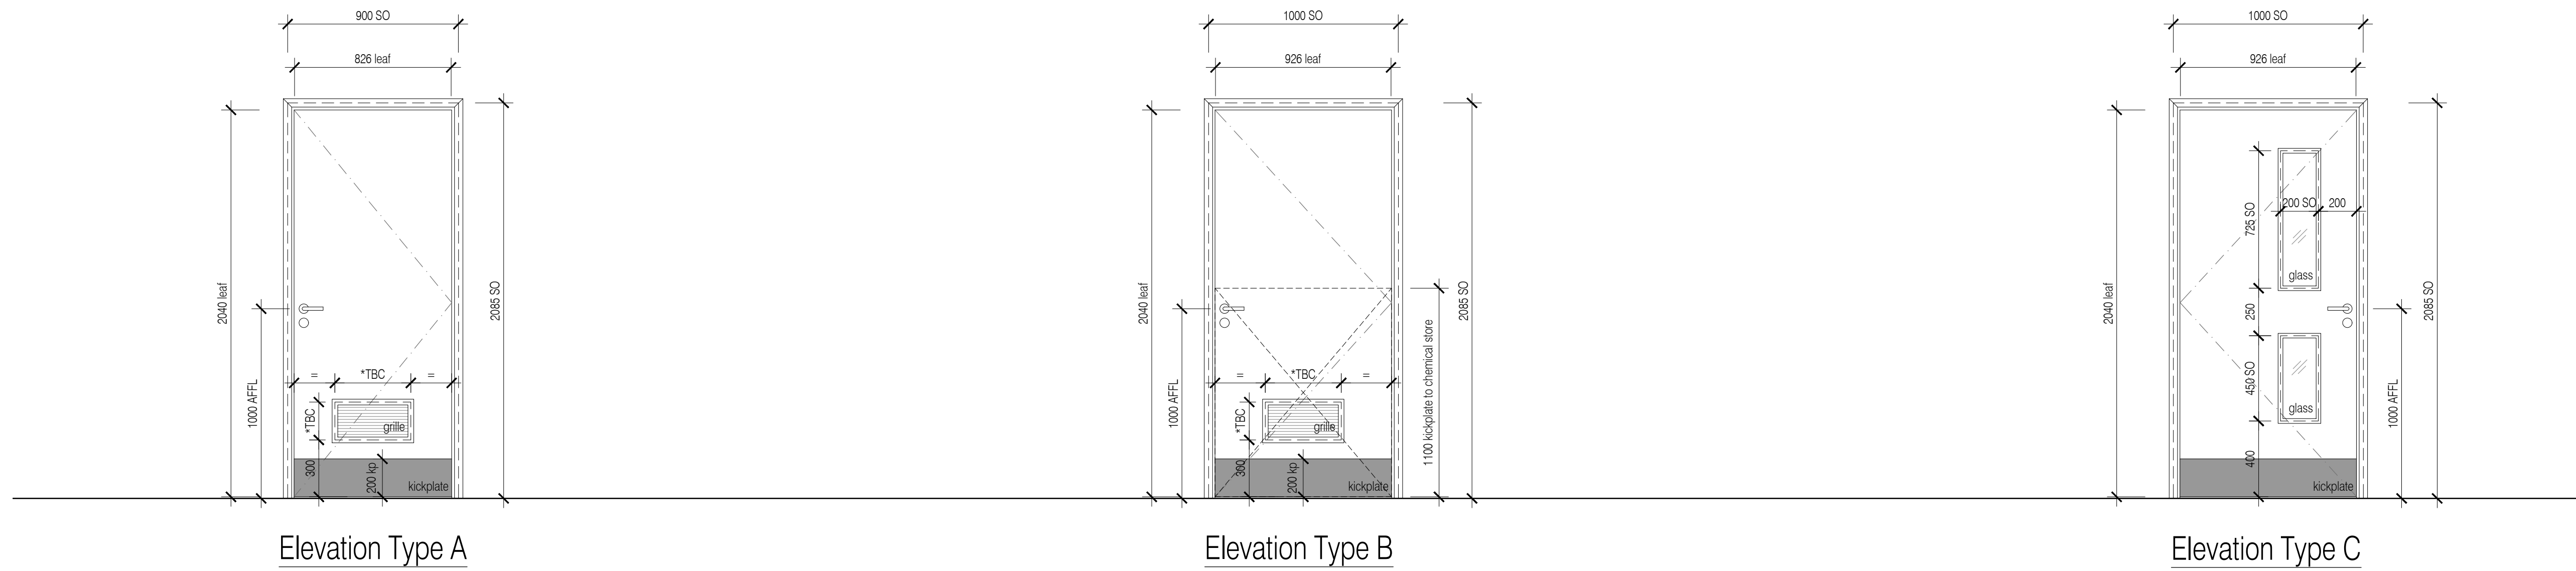


NOTES: Do not scale this drawing. All dimensions to be checked on site prior to commencement or manufacture.


Key Plan (nts)

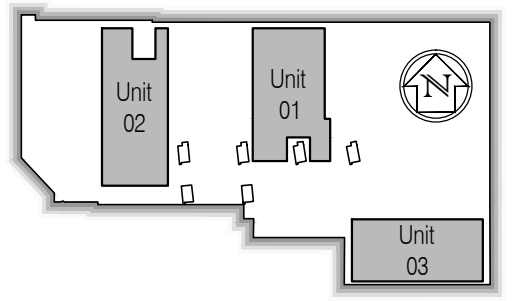

Elevation Type A

Elevation Type B

Elevation Type C

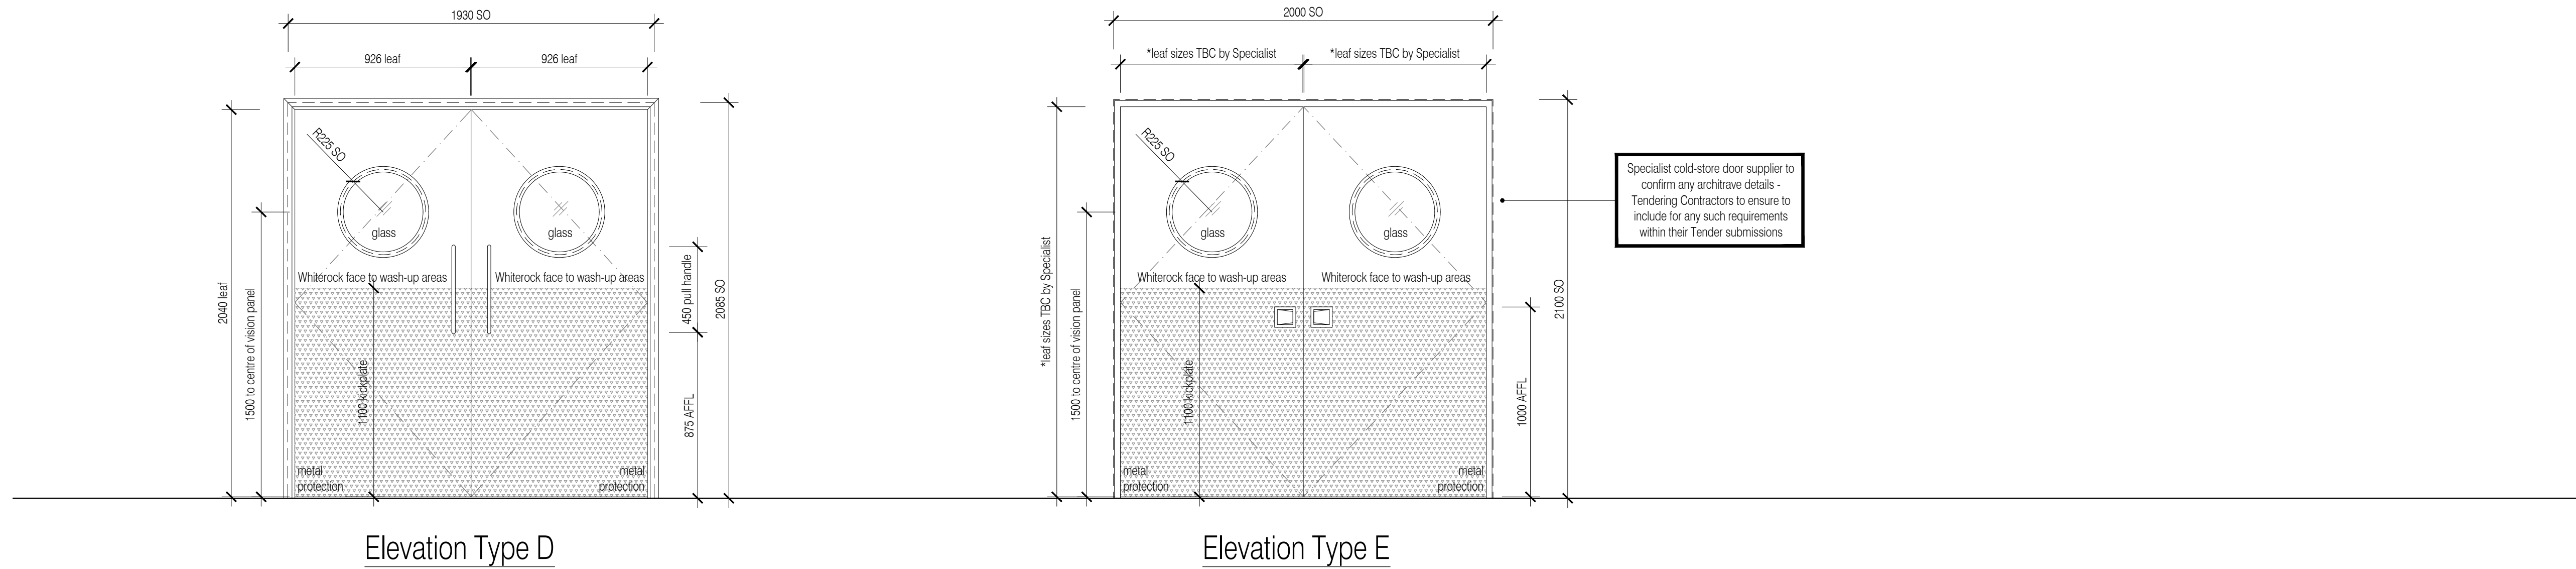

Elevation Type D

Elevation Type E

CONSTRUCTION ISSUE

Rev	Date	By	CHK	Comment
02	22.11.10	JAS	AC	Issued for Construction
01	08.10.10	RKC	JAS	Issued for Tender

BRINGING IDEAS TO LIFE



FRANKHAM

Frankham Consultancy Group Limited
 21 Perrymount Road
 Hayward Heath RH16 3TP
 t 01444 444900 f 01444 455642
 enquiry@frankham.com
 www.frankham.com

Client

Project Title

Euston Station
 Parcel Deck
 Rail Gourmet Facility

Drawing Title

General Arrangements
 West & North Elevations
 Unit 3

Drawn by: RKC	Scale: 1:50@A1	Date: 25.10.10
Designed by: FCG	Checked by: RKC	Approved by: AC

File Ref.: X:\FRANKHAM\CG\440272\ESTIMATION\CHAS_BM_SCHEDULES 20.06.11.14.33.02

Drawing No. 440272-A-620	Rev. 02
-----------------------------	------------