



1. CONTRACTOR IS RESPONSIBLE FOR ALL SETTING OUT AND MUST CHECK DIMENSIONS ON SITE BEFORE WORK IS PUT IN HAND
2. WRITTEN DIMENSIONS ONLY TO BE TAKEN THIS DRAWING MUST NOT BE SCALED
3. ARCHITECT TO BE IMMEDIATELY NOTIFIED OF SUSPECTED OMISSIONS OR DISCREPANCIES


REVISIONS		
ISSUED FOR CONSTRUCTION	17.05.16	rkc
Cl Membranes thickened for clarity	24.05.16	rkc
Cl Wins revd per Client instruction	06.07.16	rkc
Cl Markup revs	22.07.16	rkc

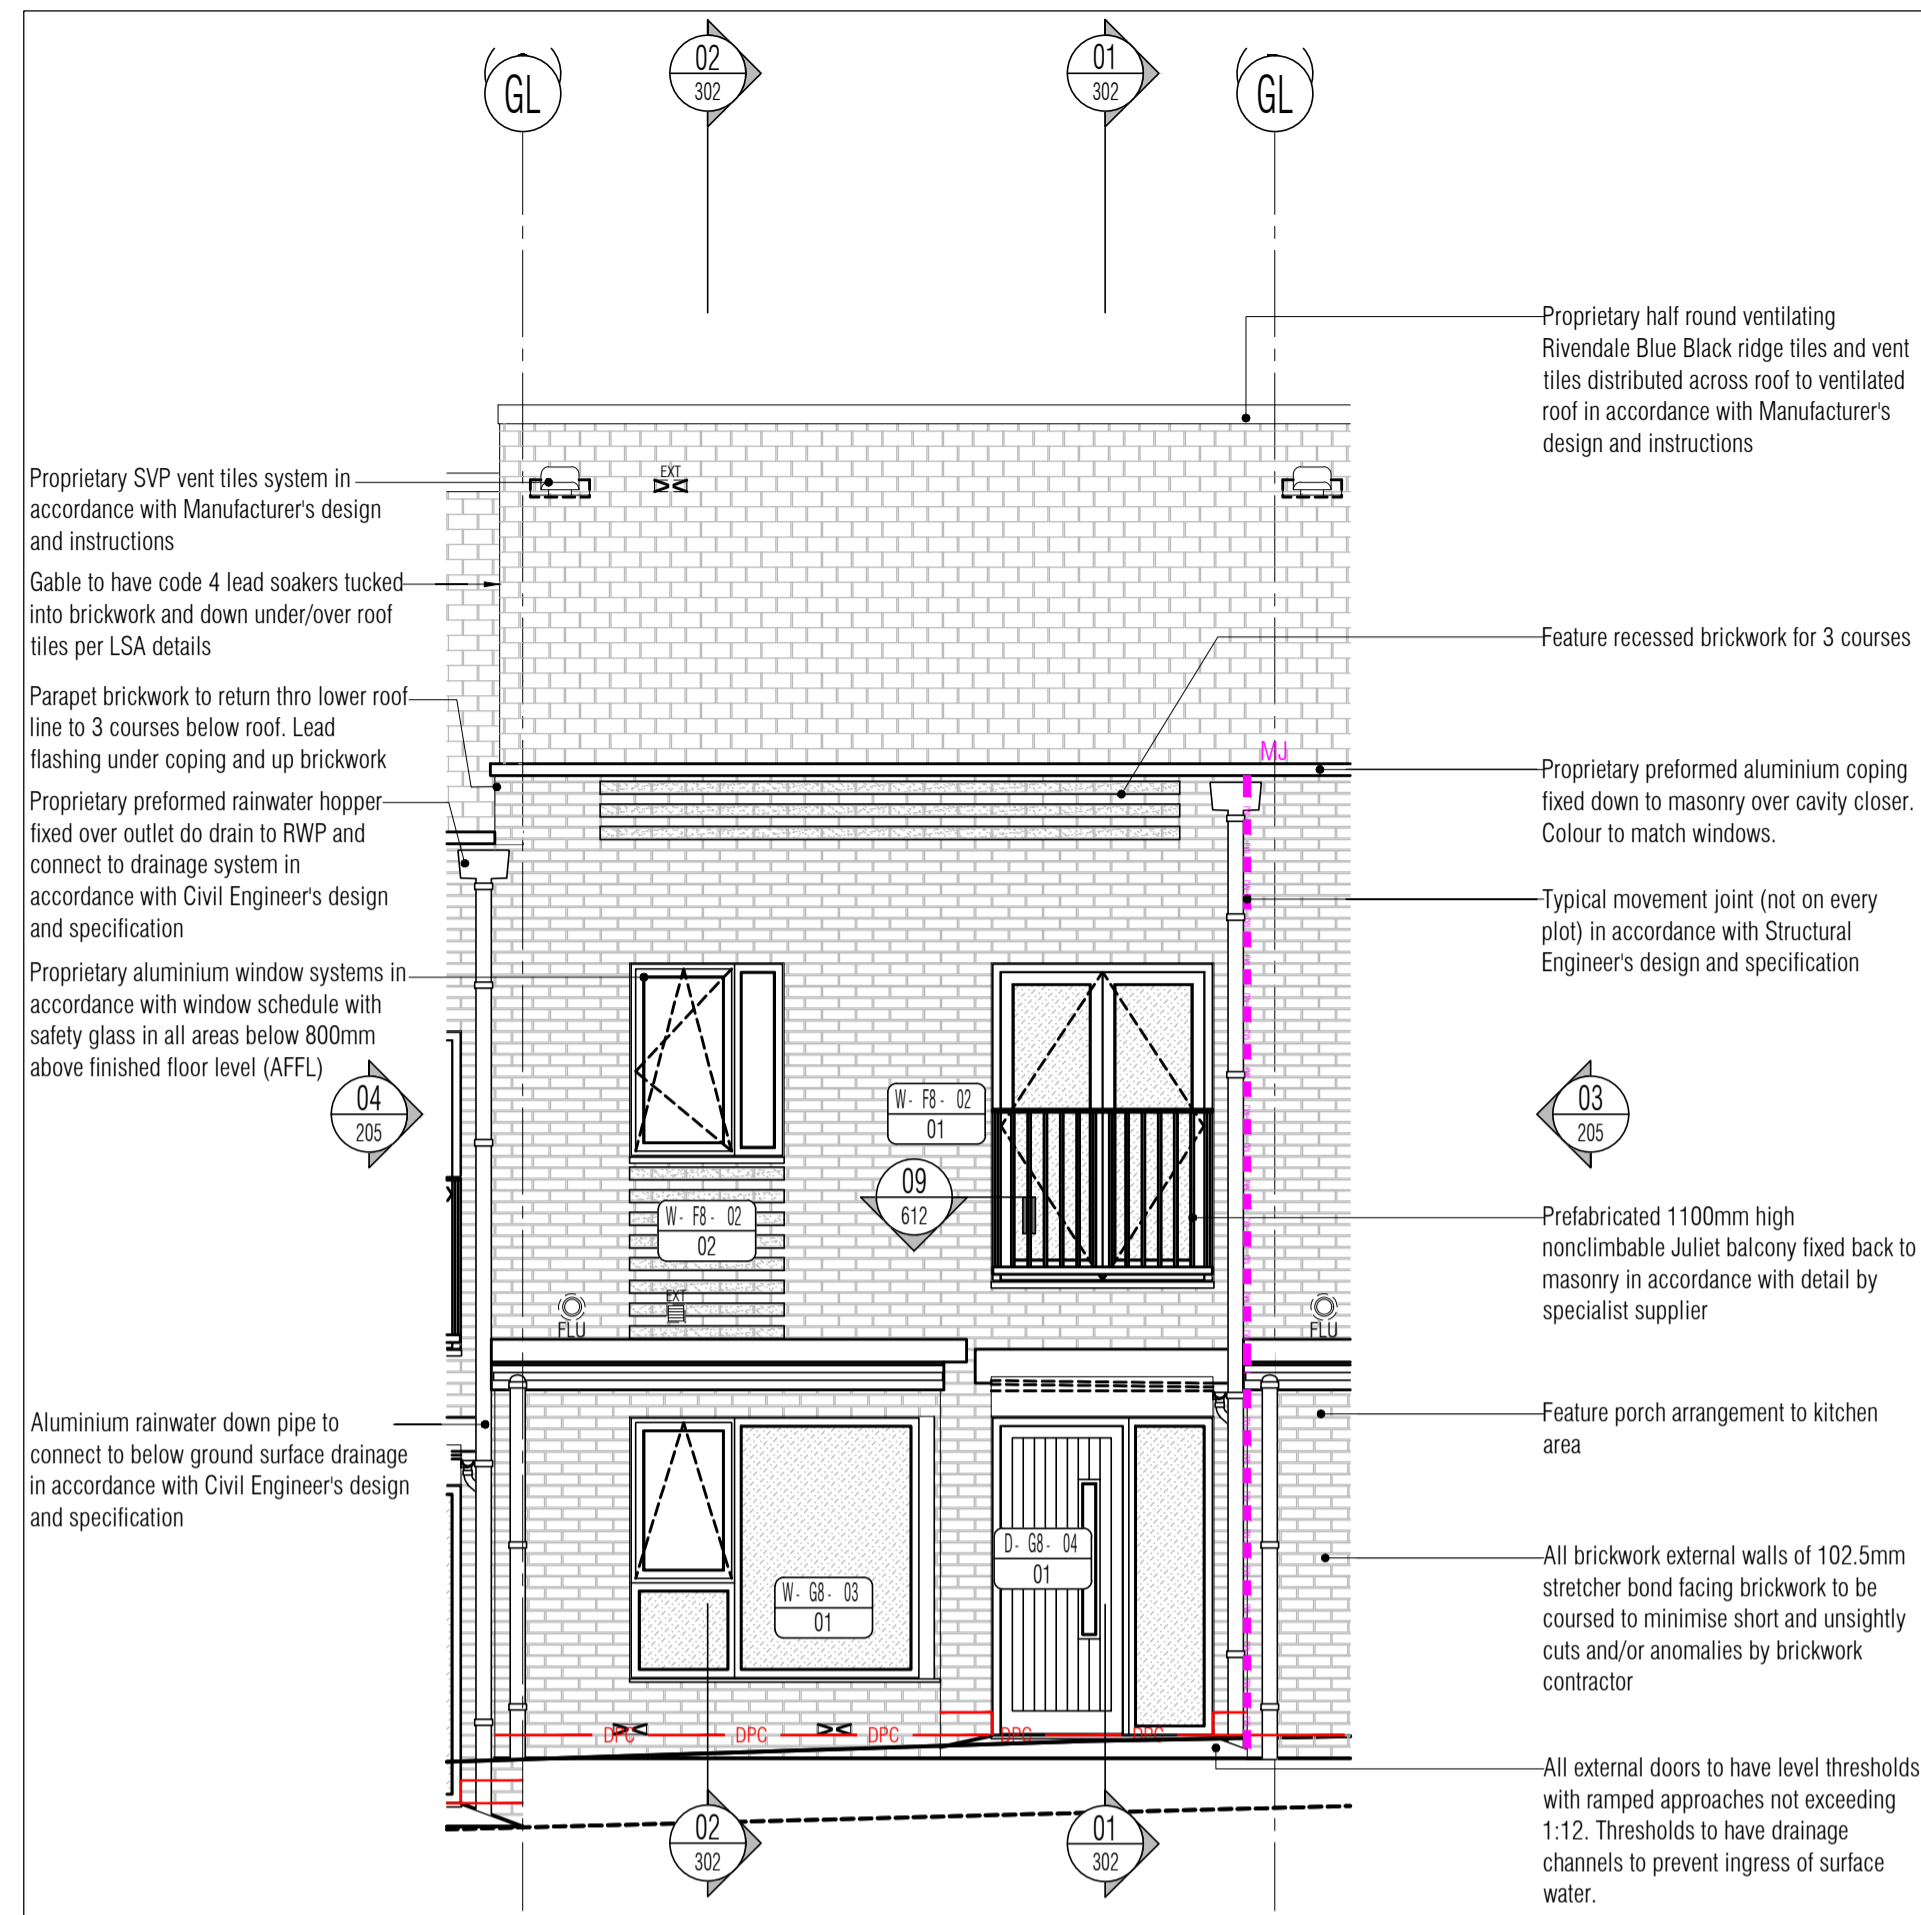


01 Block 3 North Elevation - Type 3 - 2 Bed Terraced Unit 7
Scale: 1:50

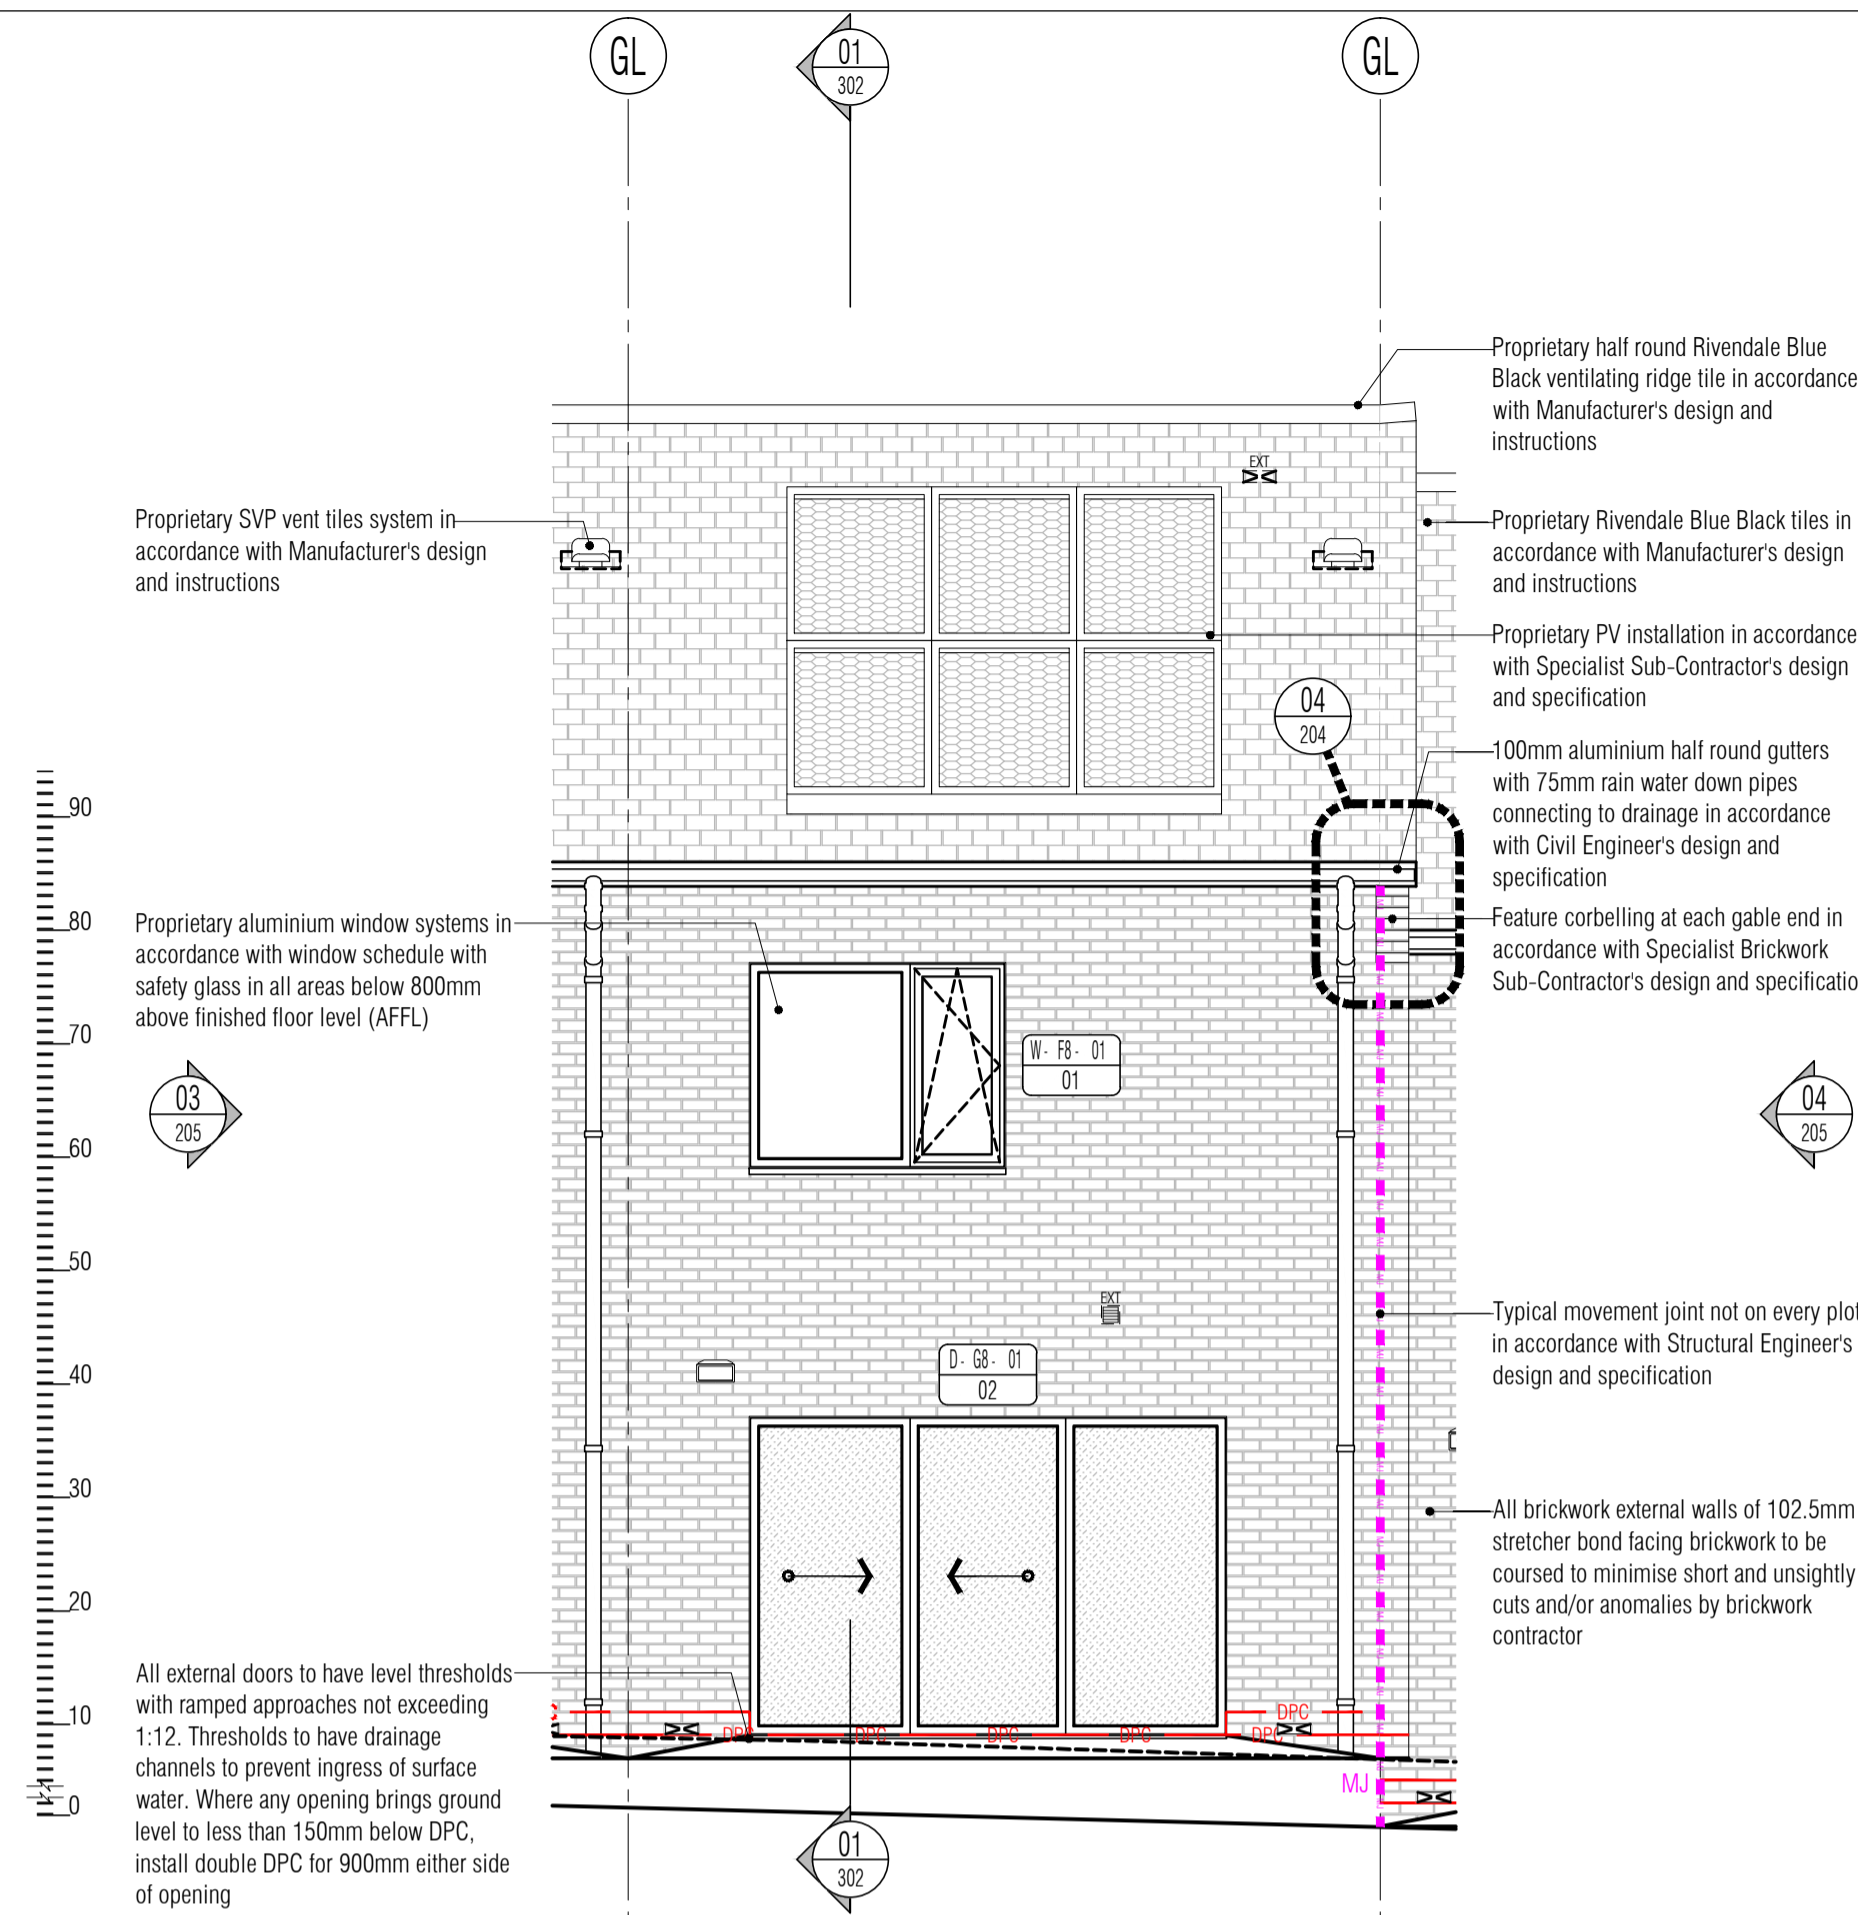

02 Block 3 South Elevation - Type 3 - 2 Bed Terraced Unit 7
Scale: 1:50

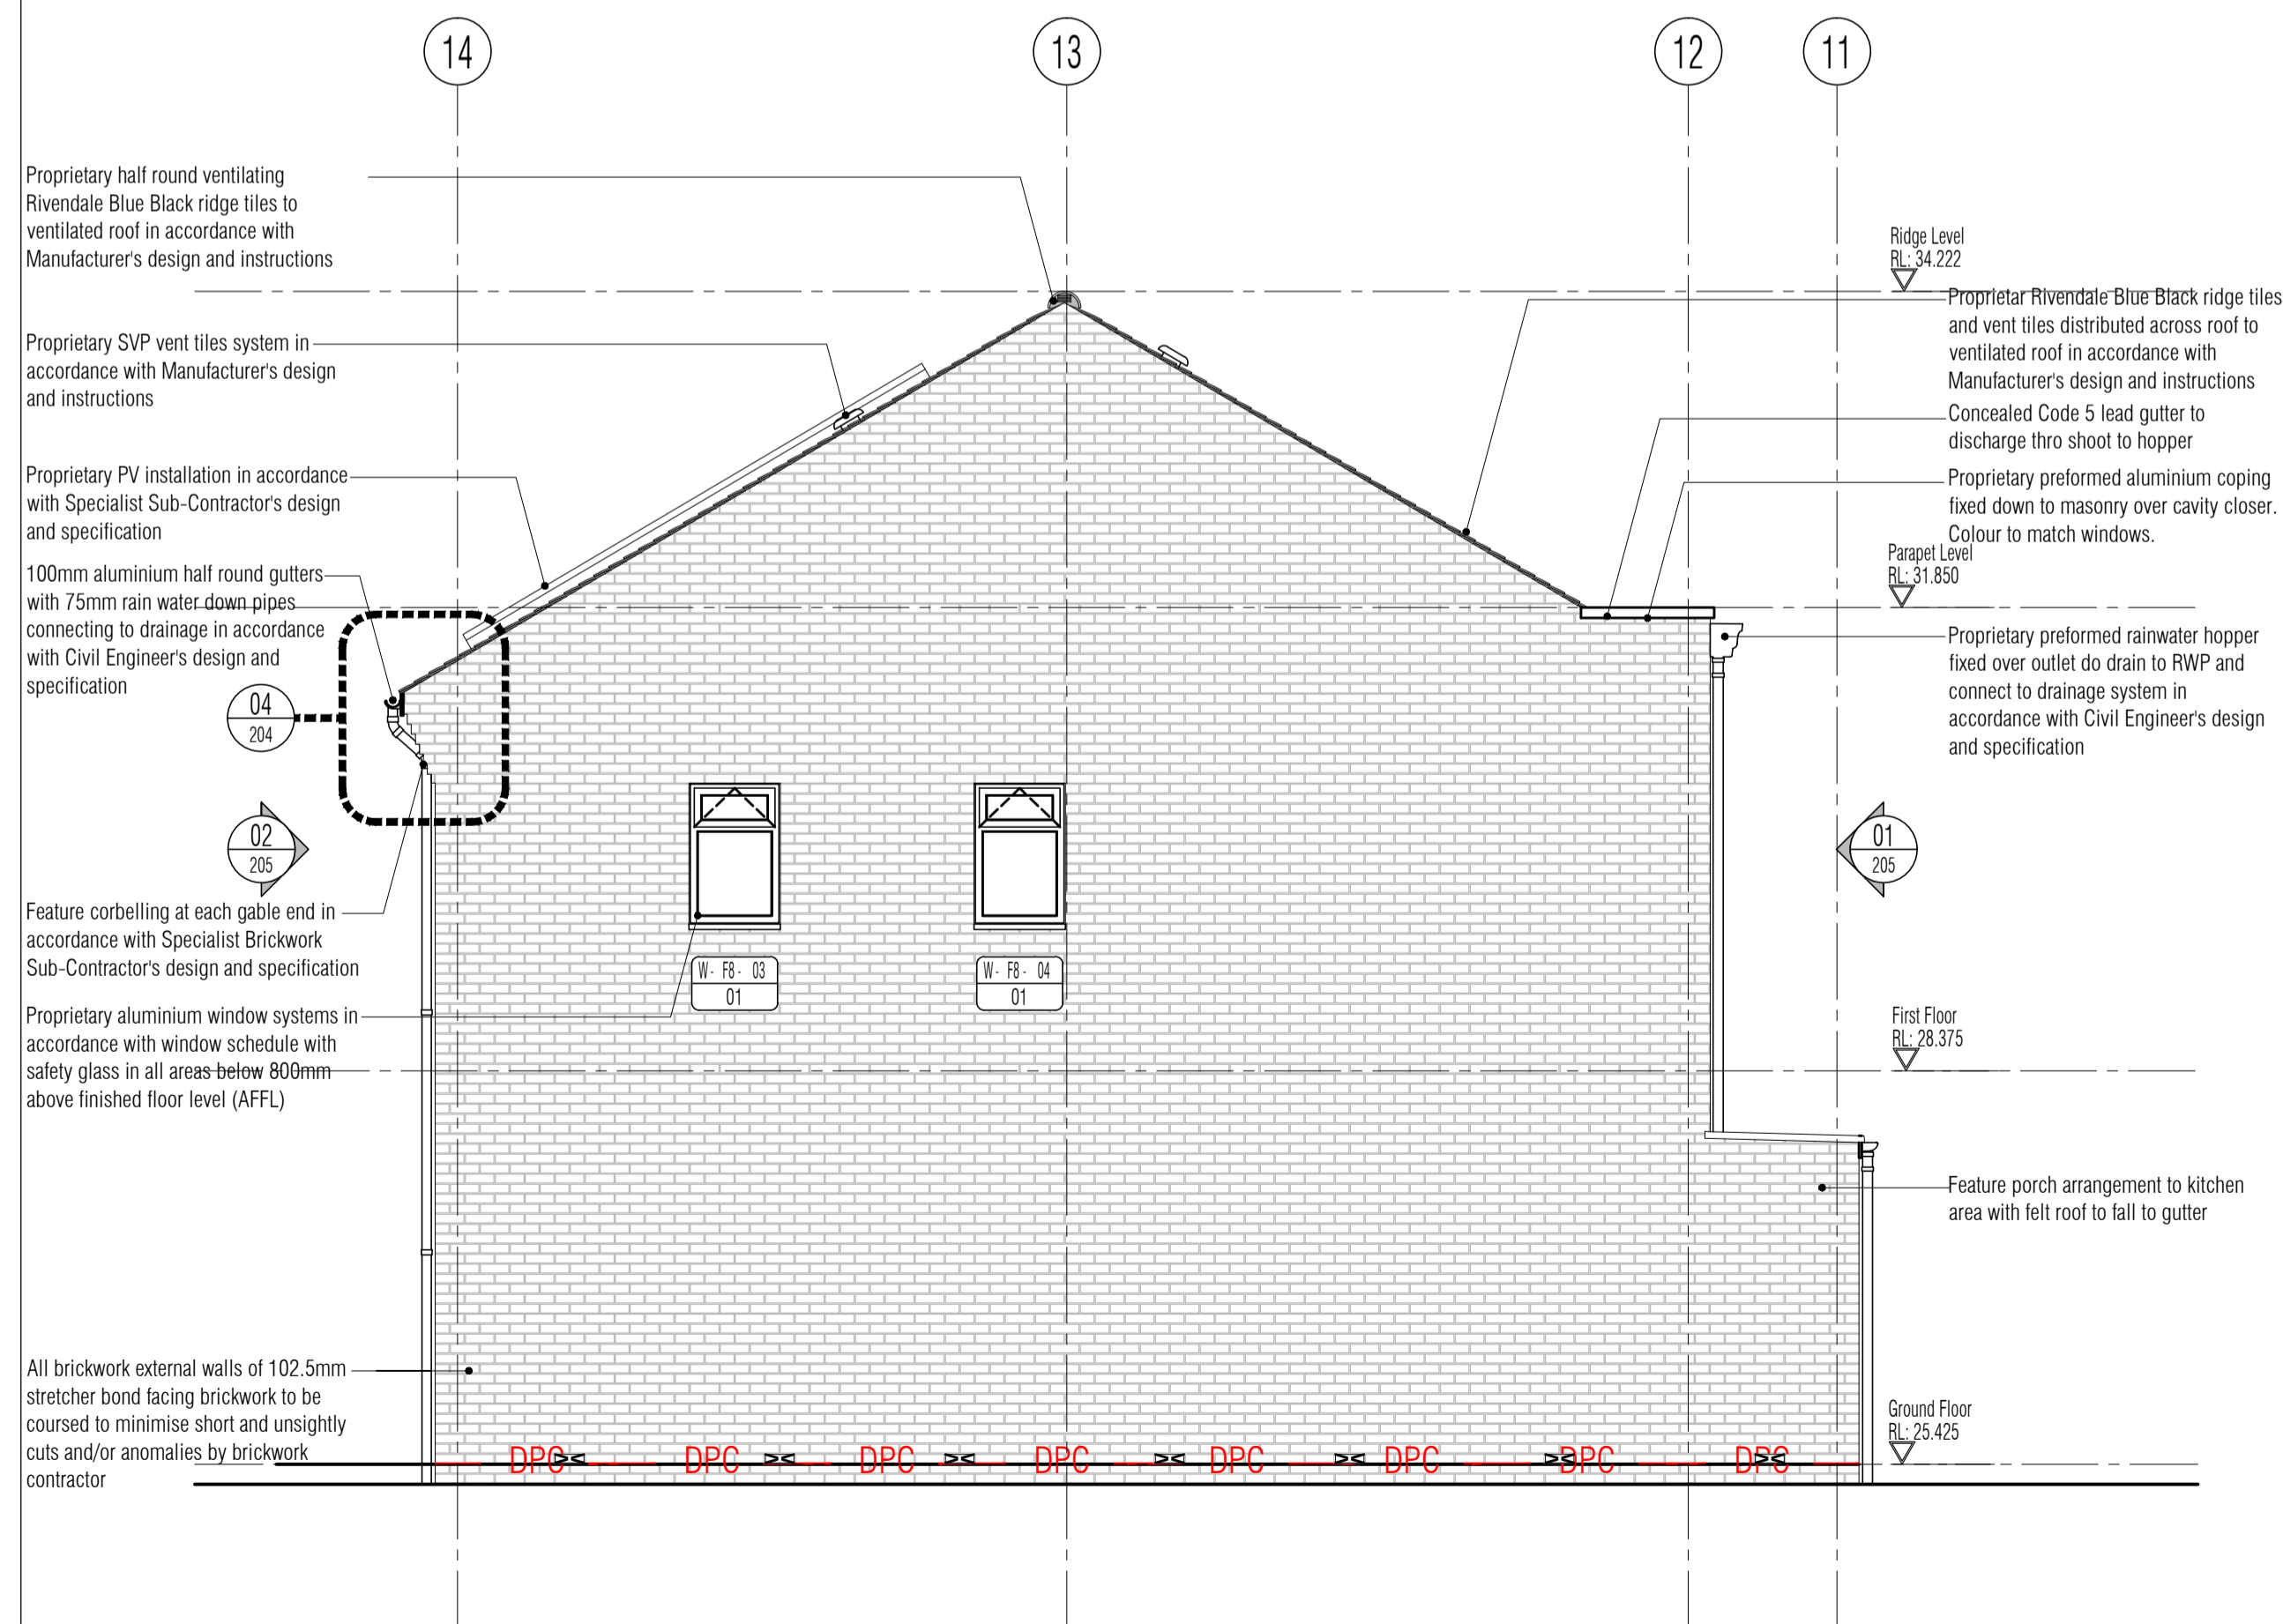

03 Block 3 West Elevation - Type 3 - 2 Bed Terraced Unit 7 - Plot 8
Scale: 1:50

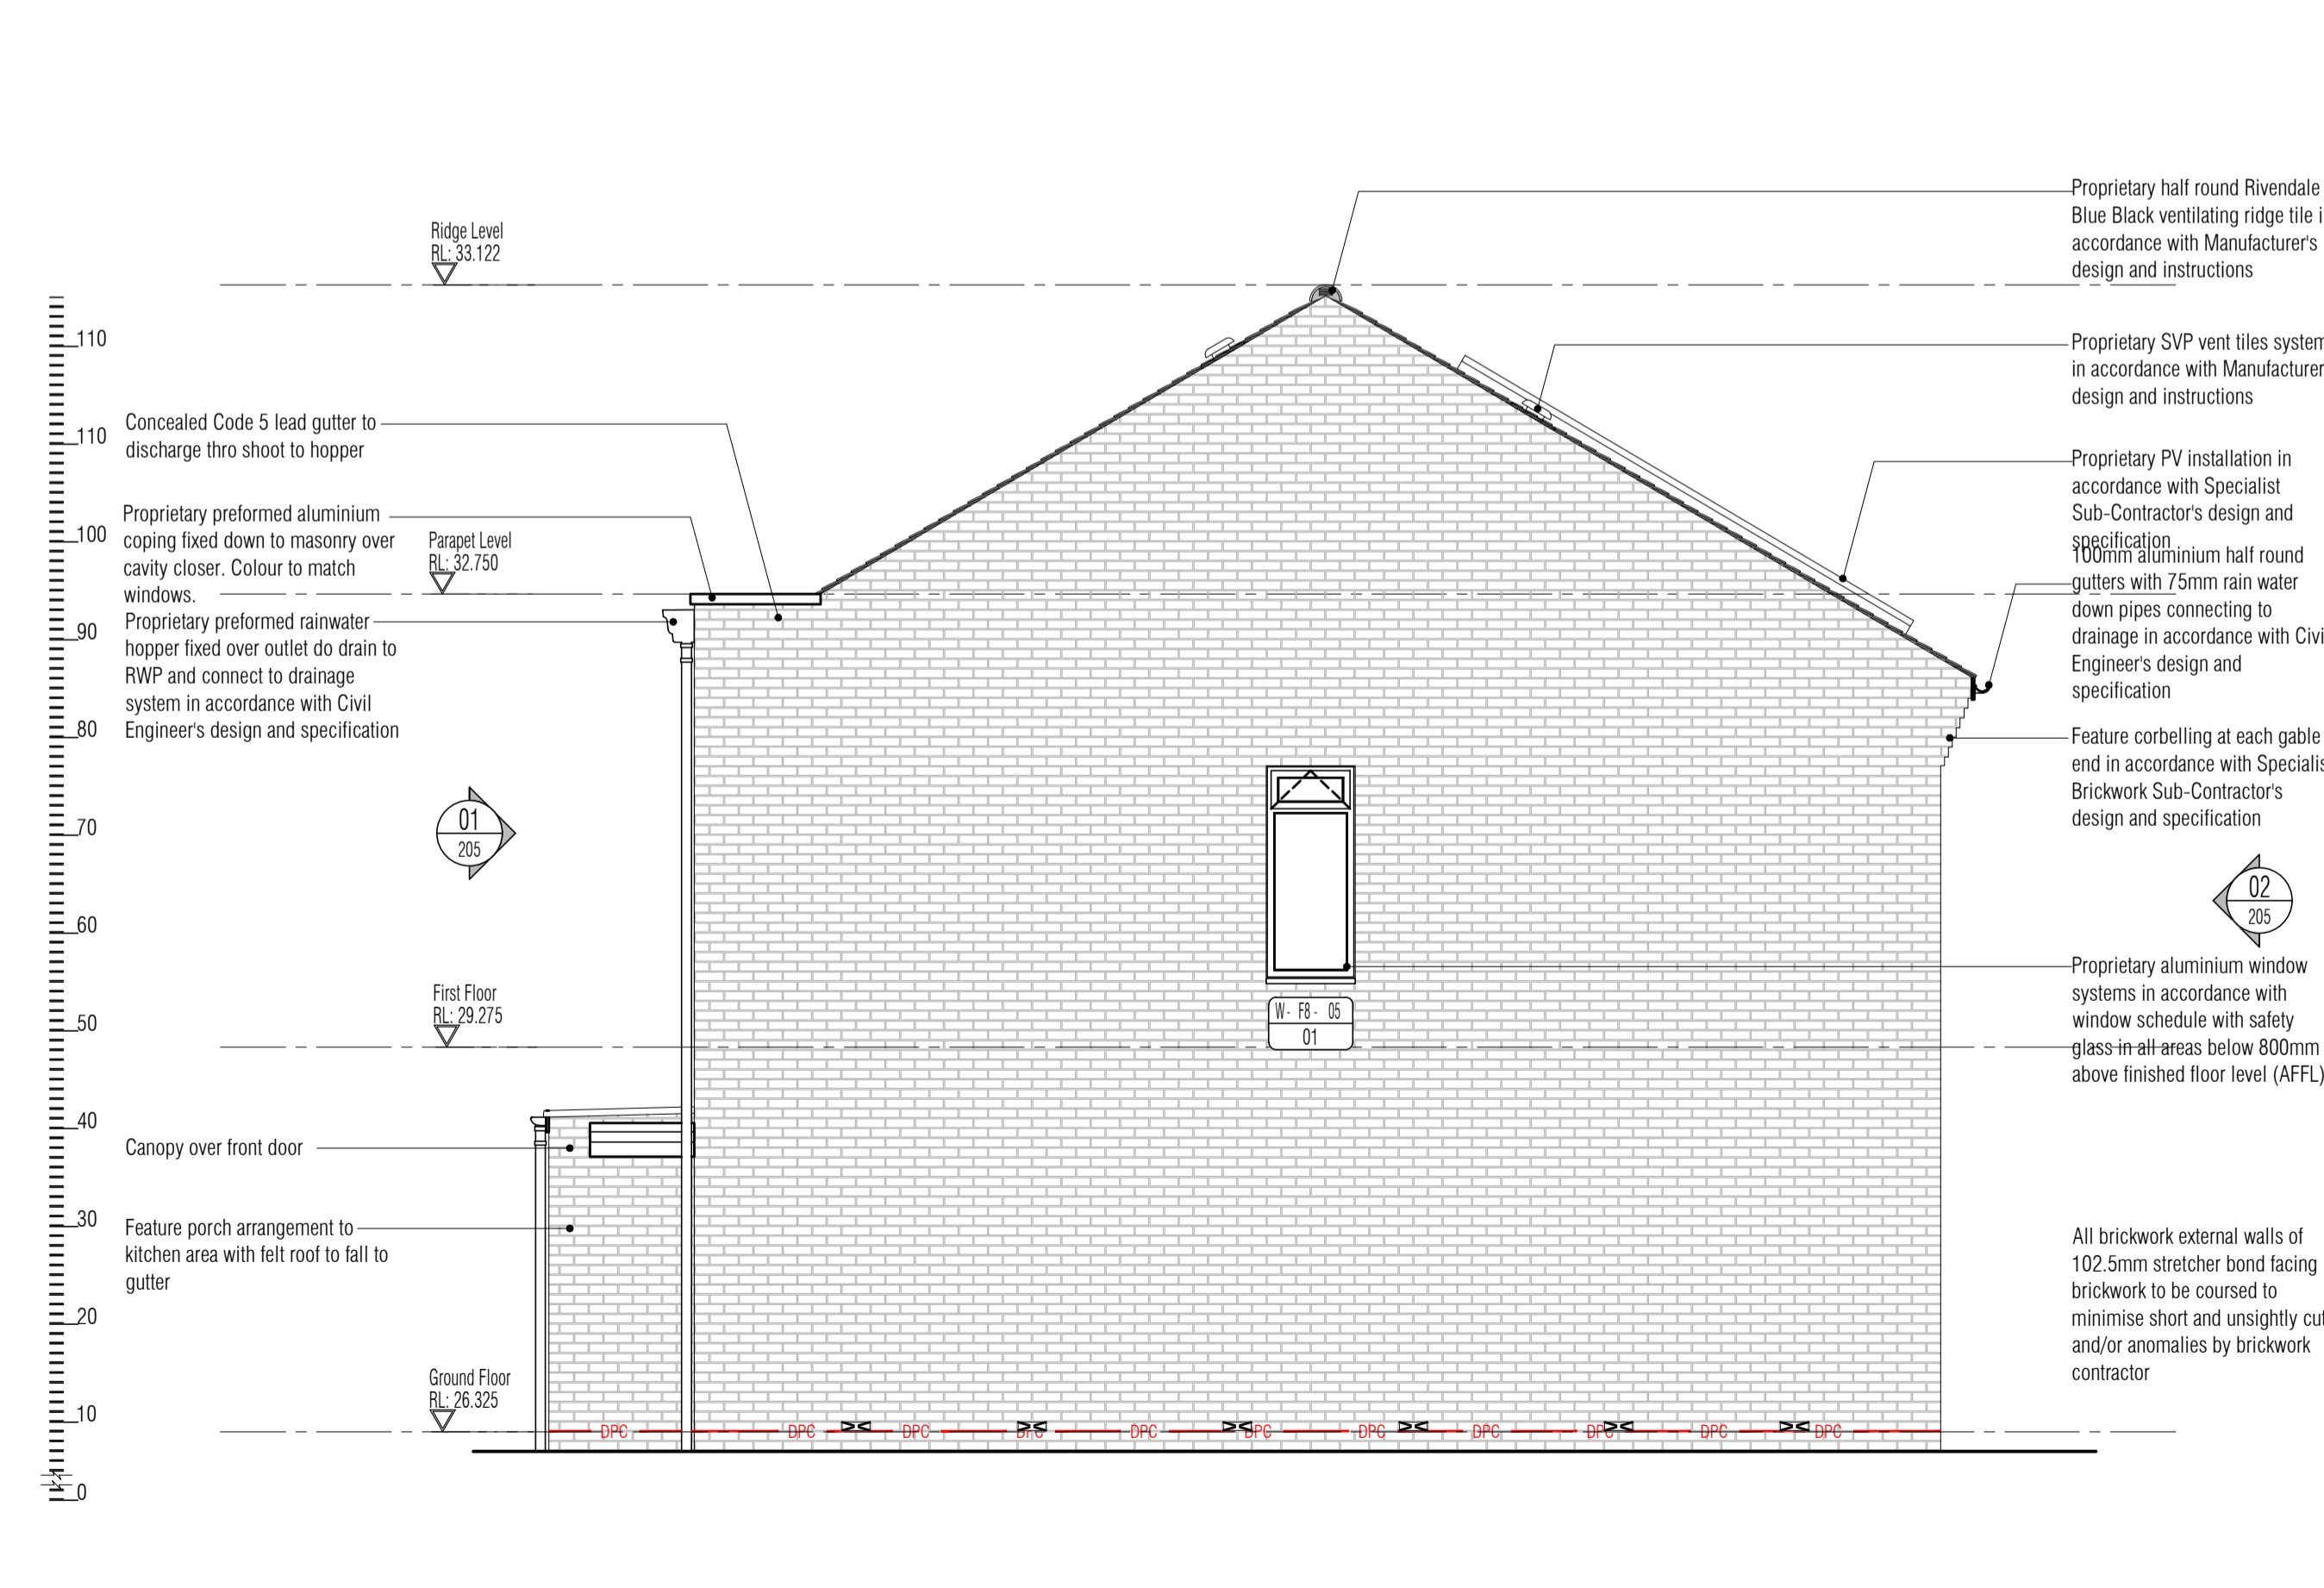

04 Block 3 East Elevation - Type 3 - 2 Bed Terraced Unit 7 - Plot 1
Scale: 1:50

ISSUED FOR CONSTRUCTION

RDJW
ARCHITECTS



RDJW ARCHITECTS LIMITED
QUOIN HOUSE . 9-11 EAST PARK
CRAWLEY . WEST SUSSEX . RH10 6AN
TEL: 01293 404300 . FAX: 01293 404299
EMAIL: info@rdjwarchitects.co.uk
WEBSITE: www.rdjwarchitects.co.uk

PROJECT
Housing Development
Springfield Hospital
Hebdon Road
Tooting

Proposed Block 3
2 Bed Terrace Plot 7
General Arrangement Elevations

DATE	21.10.15	SCALE	1:100 @ A1
DRAWN	RKC	DRG. NO.	4720-205
CHECKED		REV.	C4