



NB. All timber to be sawn softwood prepared to receive specified stain to approved tint.

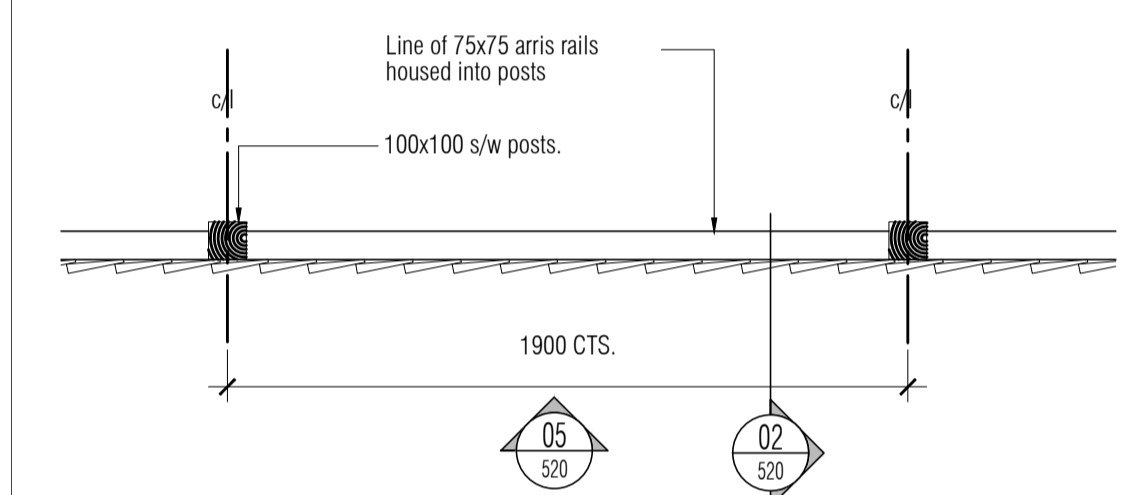

03 Close Board 1800mm high Fencing Plan  
Scale: 1:20

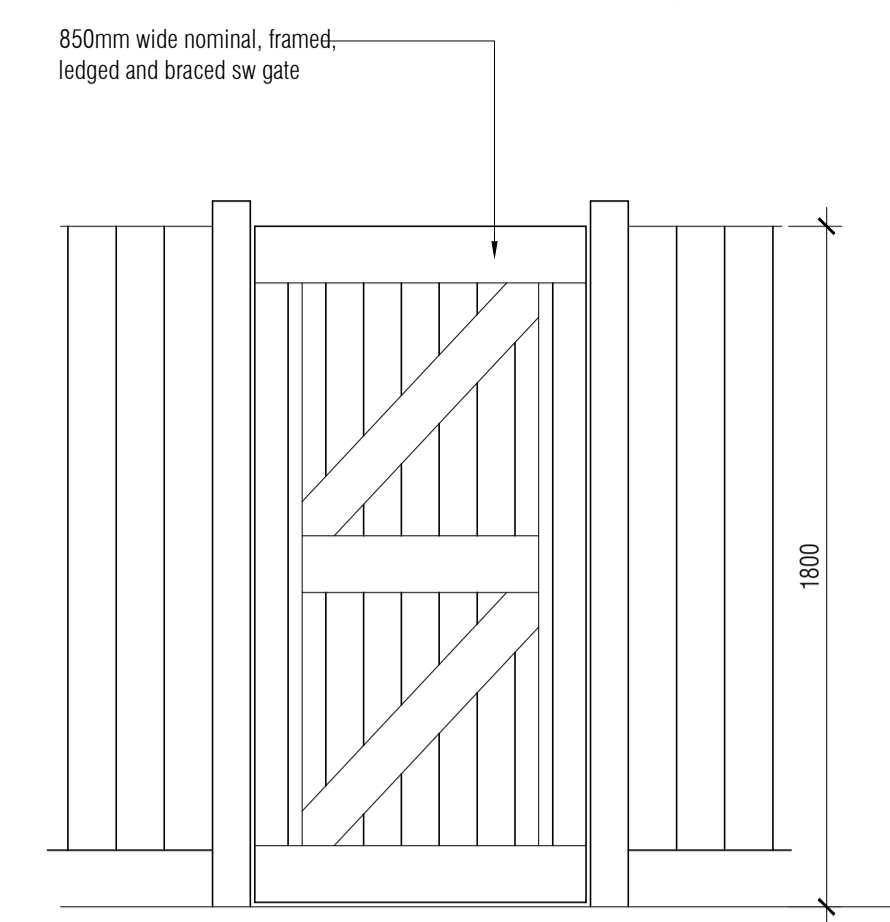

04 Timber 1800mm high Gate Elevation  
Scale: 1:20

NB: ALL fencing, foundations, rails, posts, bars, etc. are subject to design by specialist subcontractor prior to installation.

1. CONTRACTOR IS RESPONSIBLE FOR ALL SETTING OUT AND MUST CHECK DIMENSIONS ON SITE BEFORE WORK IS PUT IN HAND
2. WRITTEN DIMENSIONS ONLY TO BE TAKEN THIS DRAWING MUST NOT BE SCALED
3. ARCHITECT TO BE IMMEDIATELY NOTIFIED OF SUSPECTED OMISSIONS OR DISCREPANCIES

REVISIONS	DATE	BY
ISSUED FOR CONSTRUCTION	17.05.16	RKC
C2/Markup revs	22.07.16	RKC

ISSUED FOR CONSTRUCTION

**RDJW**

**ARCHITECTS**




RDJW ARCHITECTS LIMITED  
QUIN HOUSE . 9-11 EAST PARK  
CRAWLEY . WEST SUSSEX . RH10 6AN  
TEL: 01293 404300 . FAX: 01293 404299  
E M A I L : info@rdjwarchitects.co.uk  
W E B S I T E : www.rdjwarchitects.co.uk

PROJECT  
Housing Development  
Springfield Hospital  
Hebdon Road  
Tooting


Proposed  
Boundary Treatment  
Details

DATE	21.10.15	SCALE	1:20 @ A1
DRAWN	RKC	DRG. NO.	4720-522
CHECKED		REV.	C2

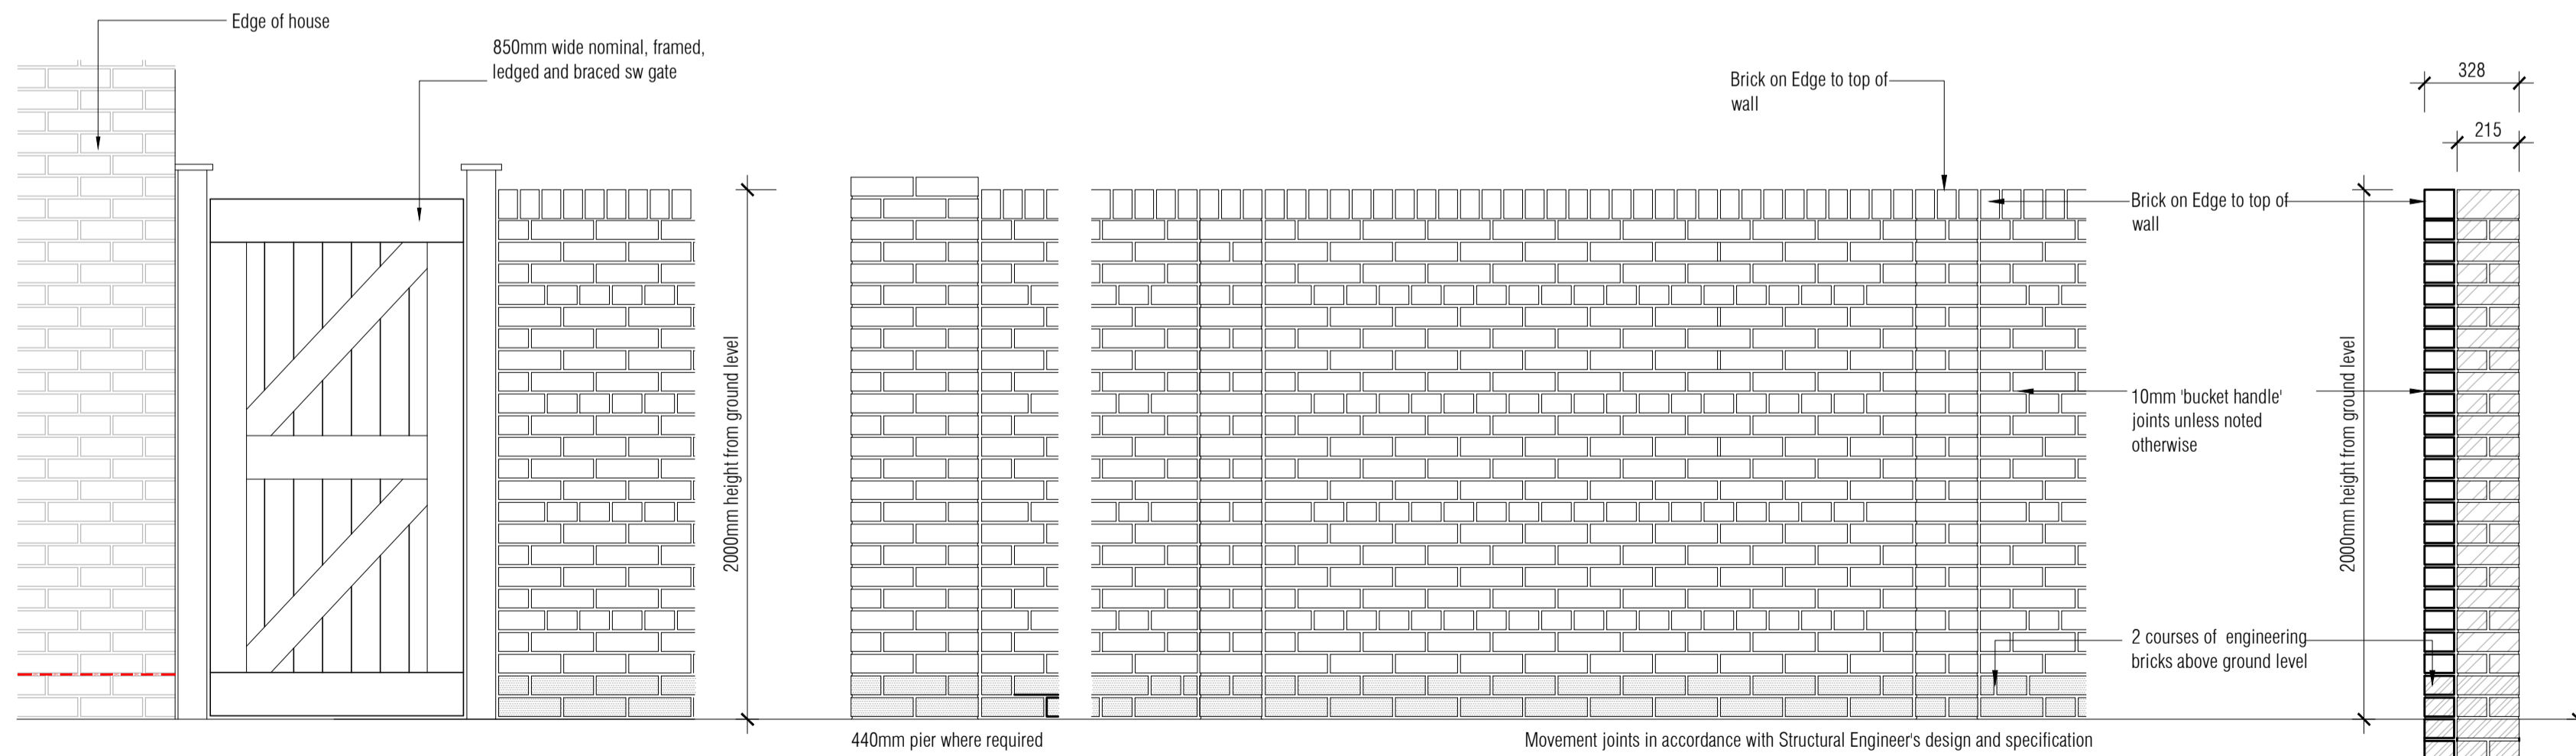

14 1800mm Timber Gate in 2000mm wall  
Scale: 1:20

15 2000mm Brick Wall Elevation  
Scale: 1:20

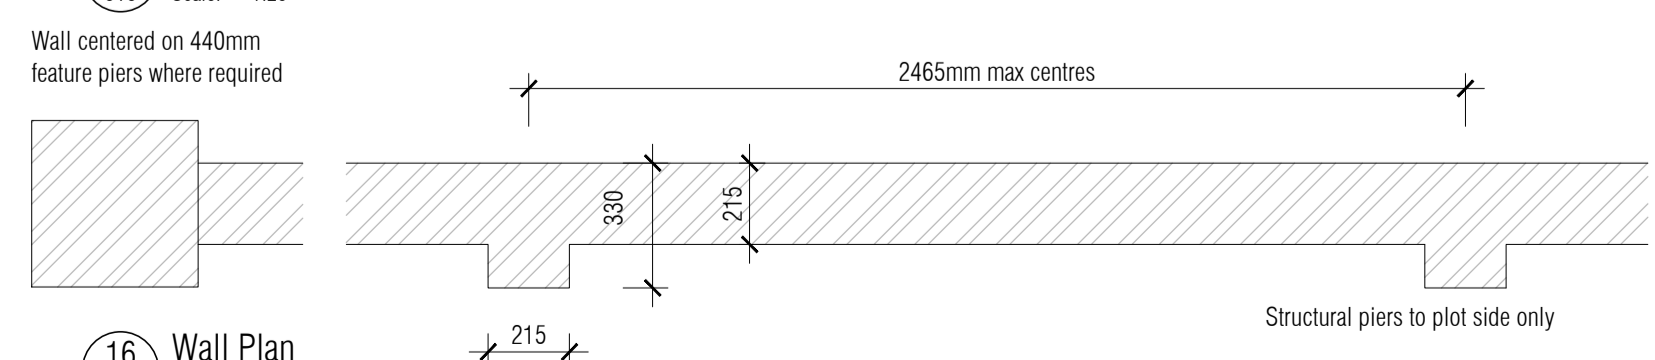

16 Wall Plan  
Scale: 1:20

17 2000mm Wall Section  
Scale: 1:20