


NB: All information based on supplied third party survey information. All discrepancies to be reported to RDJW immediately upon discovery.

NB: All levels are approximate and are subject to further site investigation prior to construction. All discrepancies to be reported to RDJW immediately.

It is the responsibility of the Client to manage the Health and Safety aspects of the project or nominate and agree a "Principle Designer".

- xref's loaded in file

 

1. CONTRACTOR IS RESPONSIBLE FOR ALL SETTING OUT AND MUST CHECK DIMENSIONS ON SITE BEFORE WORK IS PUT IN HAND
2. WRITTEN DIMENSIONS ONLY TO BE TAKEN THIS DRAWING MUST NOT BE SCALED
3. ARCHITECT TO BE IMMEDIATELY NOTIFIED OF SUSPECTED OMISSIONS OR DISCREPANCIES

REVISIONS	DATE	BY
C1 ISSUED FOR CONSTRUCTION	24.10.16	trk

Boundaries Legend
 Denotes approximate boundary demarcation
 Denotes Client Property Ownership demarcation

Drawing Referencing Legend
Title Reference Bubble
 Detail reference n° on current sheet referred to by top n° of other bubbles. Title
 Denotes dwg n° of sheet for Title backward referencing only. Scale: 1:1
Room Call Out Reference Bubble
 Reference n°; refers to top n° of Title bubble on residing dwg n°. Refers to room elevation or detailed dwg of area.
 Denotes dwg n° for forward referencing.
Elevation (inc. room elevations) Reference Bubble
 Reference n°; refers to top n° of Title bubble on residing dwg n°. Arrow denotes direction of view or face of subject
 Denotes dwg n° for forward referencing.
Detail Call Out Reference Bubble
 Reference n°; refers to top n° of Title bubble on residing dwg n°. Loop encloses area subject to detail
 Denotes dwg n° for forward referencing.
Section Detail Reference Bubble
 Reference n°; refers to top n° of Title bubble on residing dwg n°. Arrow denotes direction of view or face of subject
 Denotes dwg n° for forward referencing.
Section Reference Bubble
 Reference n°; refers to top n° of Title bubble on residing dwg n°. Arrow denotes direction of view or face of subject
 Denotes dwg n° for forward referencing.
Revisions Reference Bubble and Cloud
 Reference n°; refers to revision in list and in title block. cloud encloses changes to previous issue.

ISSUED FOR CONSTRUCTION

RDJW

ARCHITECTS




RDJW ARCHITECTS LIMITED
 QUINN HOUSE . 9-11 EAST PARK CRAWLEY . WEST SUSSEX . RH10 6AN
 TEL: 01293 404300 . FAX: 01293 404299
 E M A I L : info@rdjwarchitects.co.uk
 W E B S I T E : www.rdjwarchitects.co.uk


PROJECT
 NEW SHOWROOM
 HORSHAM FLOORINGS
 AND FURNISHINGS
 HORSHAM

EXISTING SITE PLAN

DATE	04.01.16	SCALE	1:100 @ A1
DRAWN	RKC	DRG. NO.	4817-010
CHECKED		REV.	C1

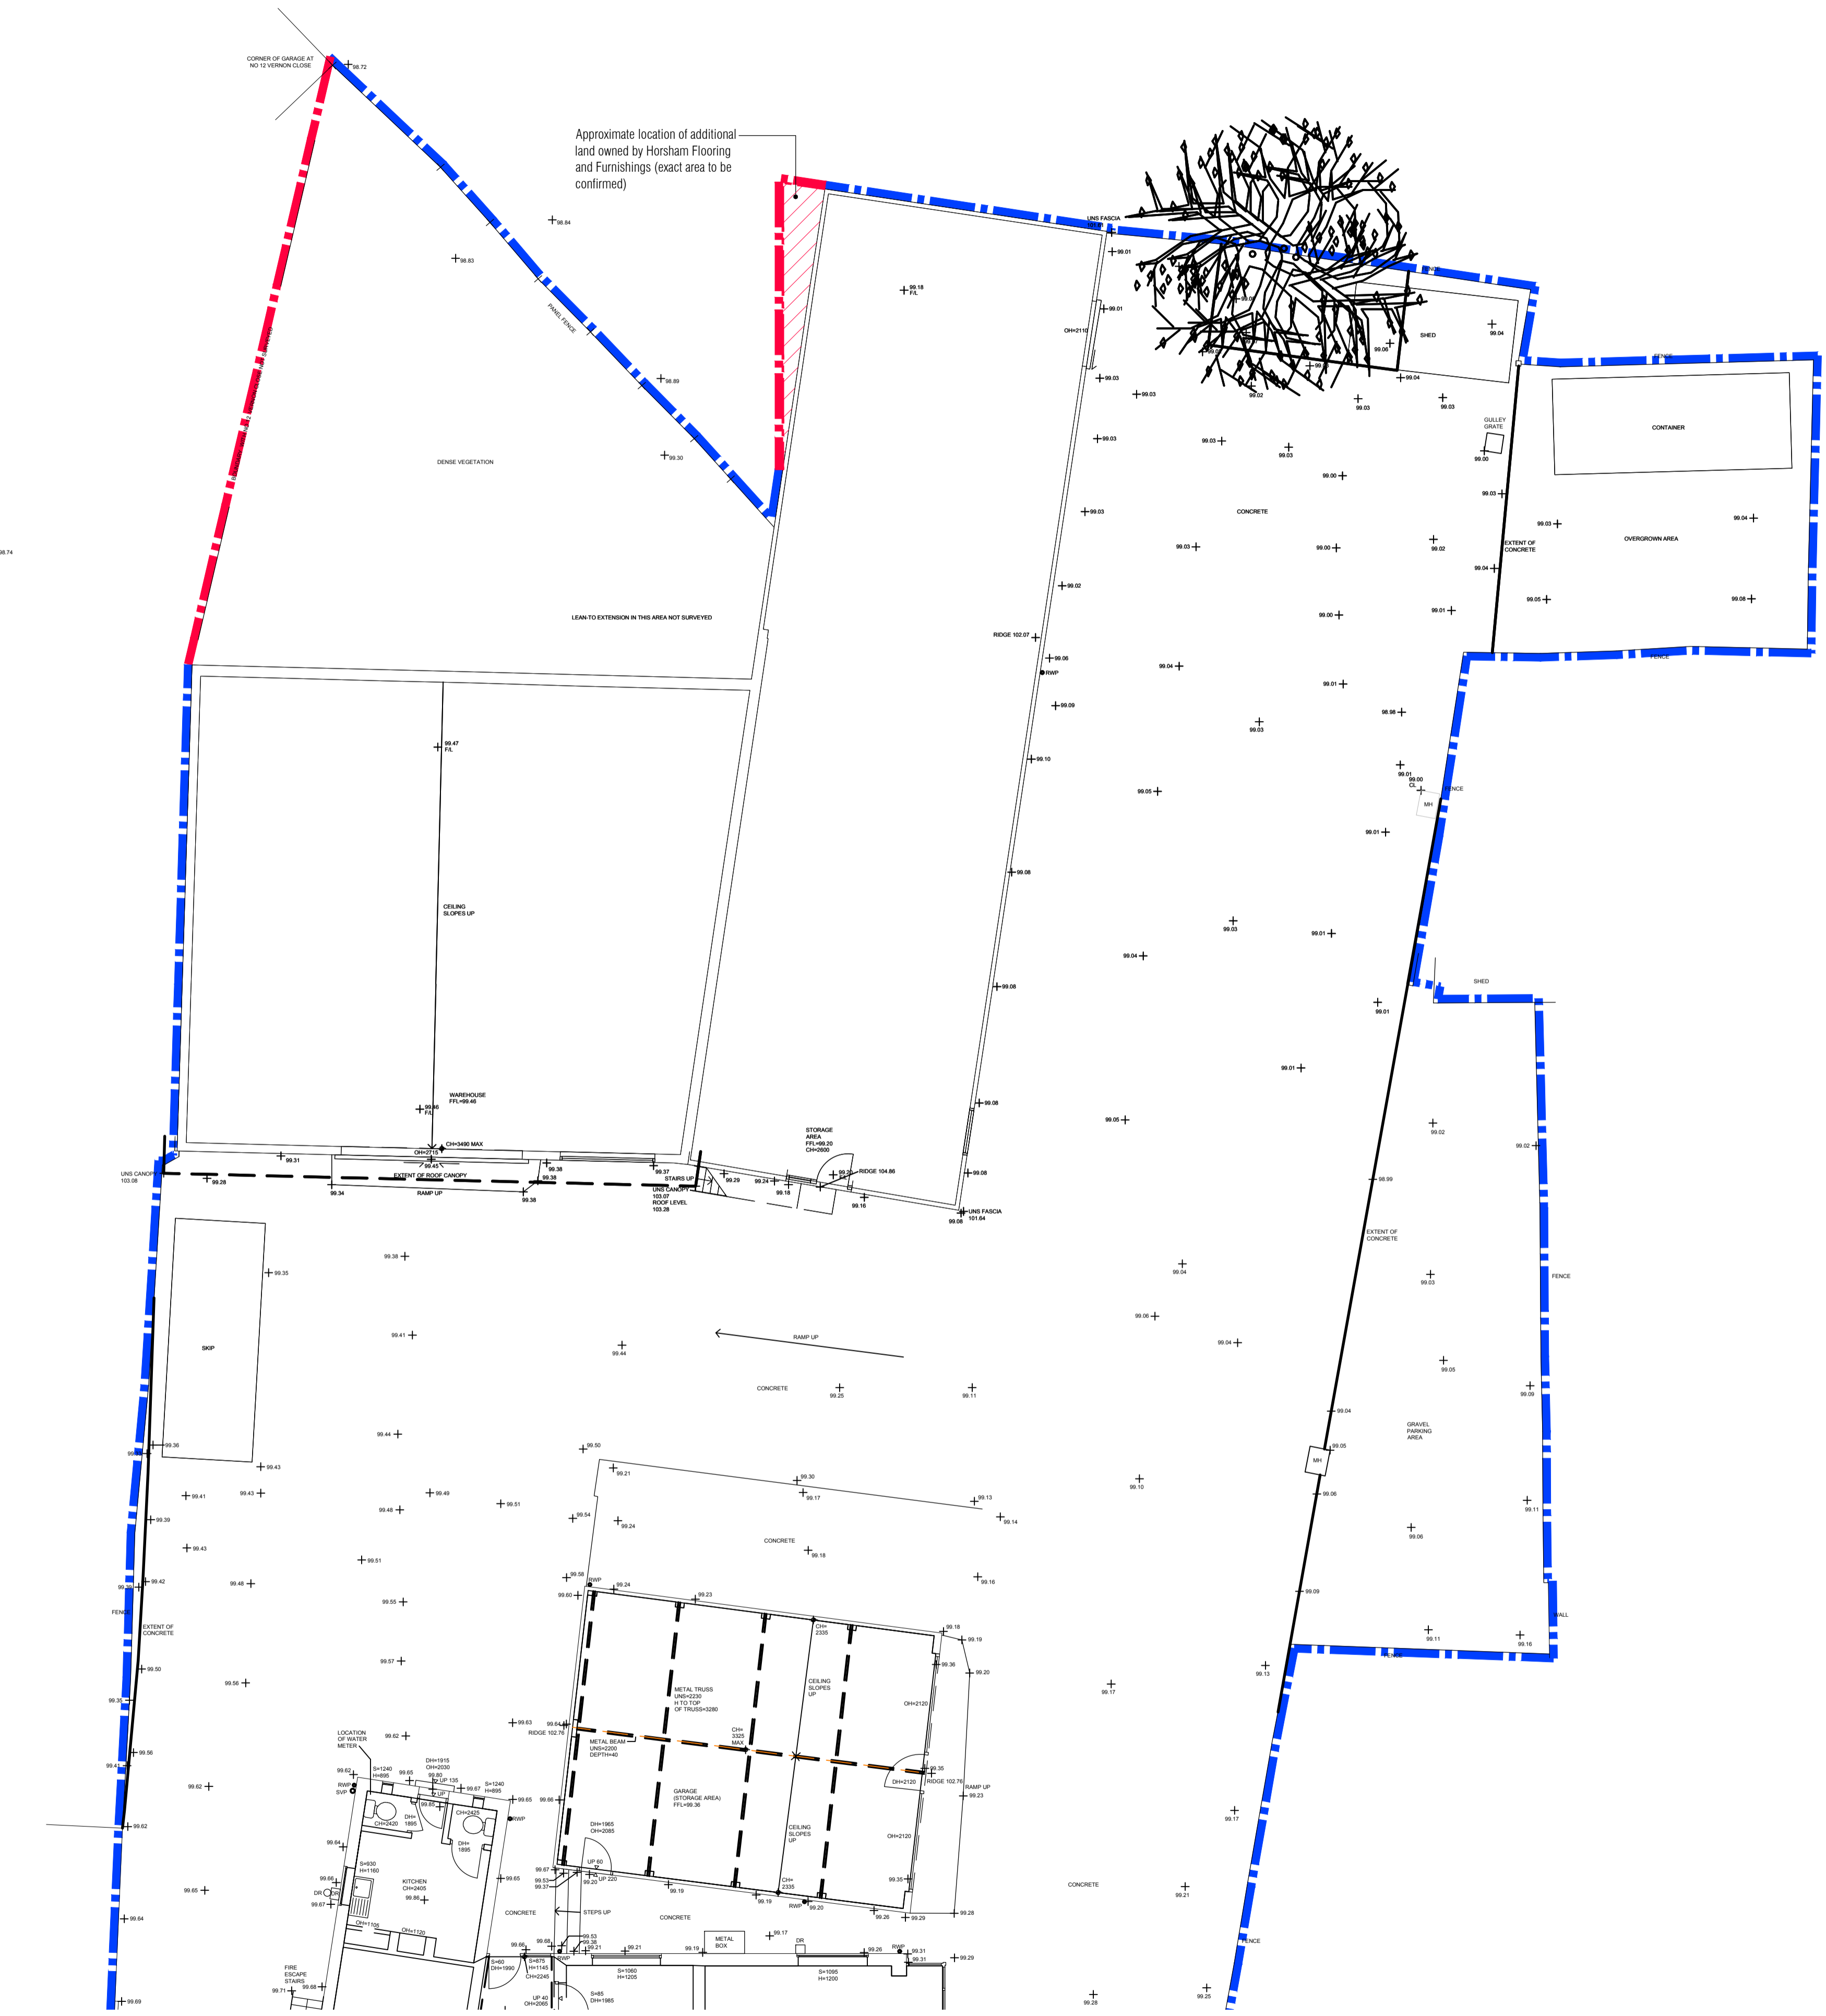

01 Existing Site Plan
 Scale: 1:100

 

RDJW ARCHITECTS LIMITED, 9-11 EAST PARK CRAWLEY, WEST SUSSEX, RH10 6AN