

NB: All information based on supplied third party survey information. All discrepancies to be reported to RDJW immediately upon discovery.

All Services, M&E and Structural information shown indicative only. Please refer to relevant Specialist Consultant documentation.

NB: All waste to be recycled where possible and/or disposed of in accordance with the Contractor's Site Waste Management Plan and all in accordance with current legislation, particularly, but not excluding, all hazardous materials

NB: All levels are approximate and are subject to further site investigation prior to construction. All discrepancies to be reported to RDJW immediately

It is the responsibility of the Client to manage the Health and Safety aspects of the project or nominate and agree a "Principle Designer".

- xref's loaded in file



1. CONTRACTOR IS RESPONSIBLE FOR ALL SETTING OUT AND MUST CHECK DIMENSIONS ON SITE BEFORE WORK IS PUT IN HAND
2. WRITTEN DIMENSIONS ONLY TO BE TAKEN THIS DRAWING MUST NOT BE SCALED
3. ARCHITECT TO BE IMMEDIATELY NOTIFIED OF SUSPECTED OMISSIONS OR DISCREPANCIES

REVISIONS	DATE	BY
C1 ISSUED FOR CONSTRUCTION	24.10.16	rkc

Main Contractor to fully locate, assess, inspect and survey all existing drains and services in, around or passing through the site/property prior to commencement of any works and to ascertain relevant owners, users and Authorities and serve appropriate notices and Build Over agreements to relevant owners, users and Authorities

- Demolition Legend**
- Denotes existing walls, elements, partitions, barriers, screens, etc. to be removed and interfaces made good.
 - Denotes floor, slab, surfaces, etc to be removed back to a suitable substrate subject to site approval.
 - Denotes ceilings, roofs, boards, etc to be removed back to a suitable substrate subject to site approval.
 - Denotes penetrations (assumed diamond core drilled) cut in floor for services. Structural Engineers approval is required prior to commencement of any and all alterations to fabric and structural elements

ISSUED FOR CONSTRUCTION

RDJW
ARCHITECTS




RDJW ARCHITECTS LIMITED
QUOIN HOUSE . 9-11 EAST PARK CRAWLEY . WEST SUSSEX . RH10 6AN
TEL: 01293 404300 . FAX: 01293 404299
EMAIL: info@rdjwarchitects.co.uk
WEBSITE: www.rdjwarchitects.co.uk


PROJECT
NEW SHOWROOM
HORSHAM FLOORINGS
AND FURNISHINGS
HORSHAM

DEMOLITION AND BUILDERS
WORKS SITE
PLAN

DATE	04.01.16	SCALE	1:100 @ A1
DRAWN	RKC	DRG. NO.	4817-020
CHECKED		REV.	C1

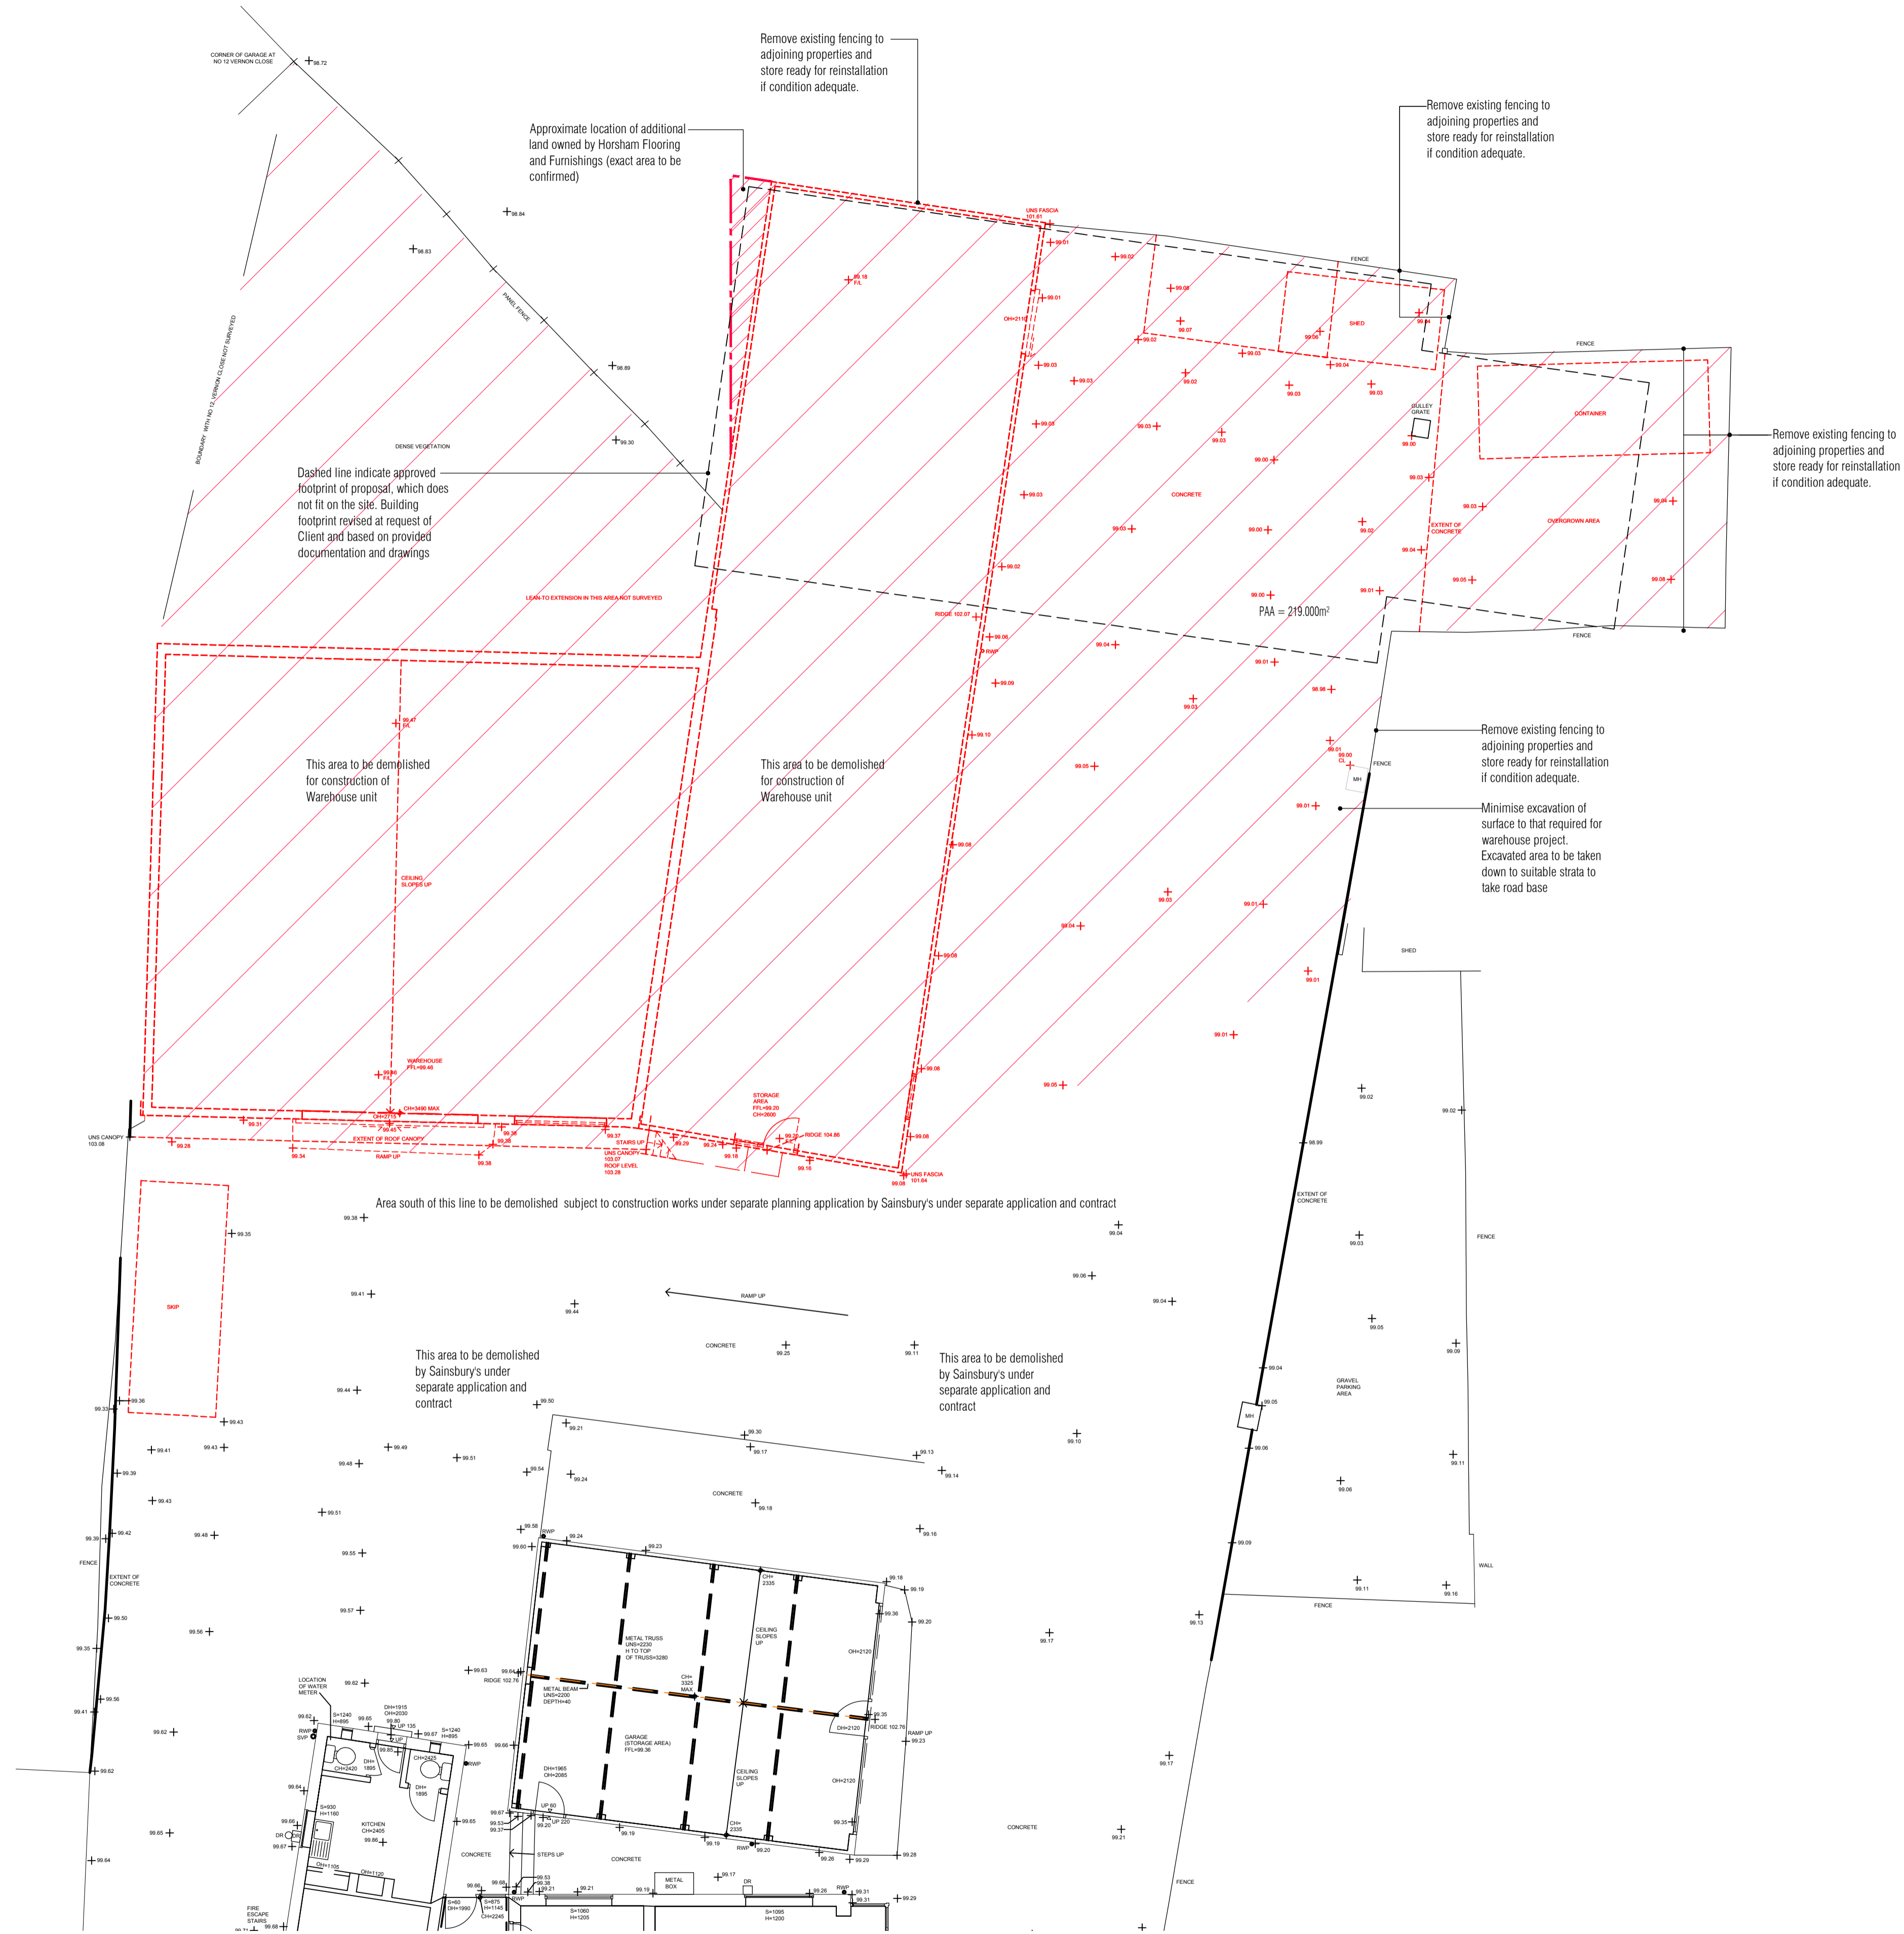

01 Demolition Site Plan
Scale: 1:100

 

RDJW ARCHITECTS 4817-020-000-000-161024124345-100-0