


- xref's loaded in file

1. CONTRACTOR IS RESPONSIBLE FOR ALL SETTING OUT AND MUST CHECK DIMENSIONS ON SITE BEFORE WORK IS PUT IN HAND
2. WRITTEN DIMENSIONS ONLY TO BE TAKEN THIS DRAWING MUST NOT BE SCALED
3. ARCHITECT TO BE IMMEDIATELY NOTIFIED OF SUSPECTED OMISSIONS OR DISCREPANCIES

REVISIONS	DATE	BY
ISSUED FOR CONSTRUCTION	24.10.16	rkc

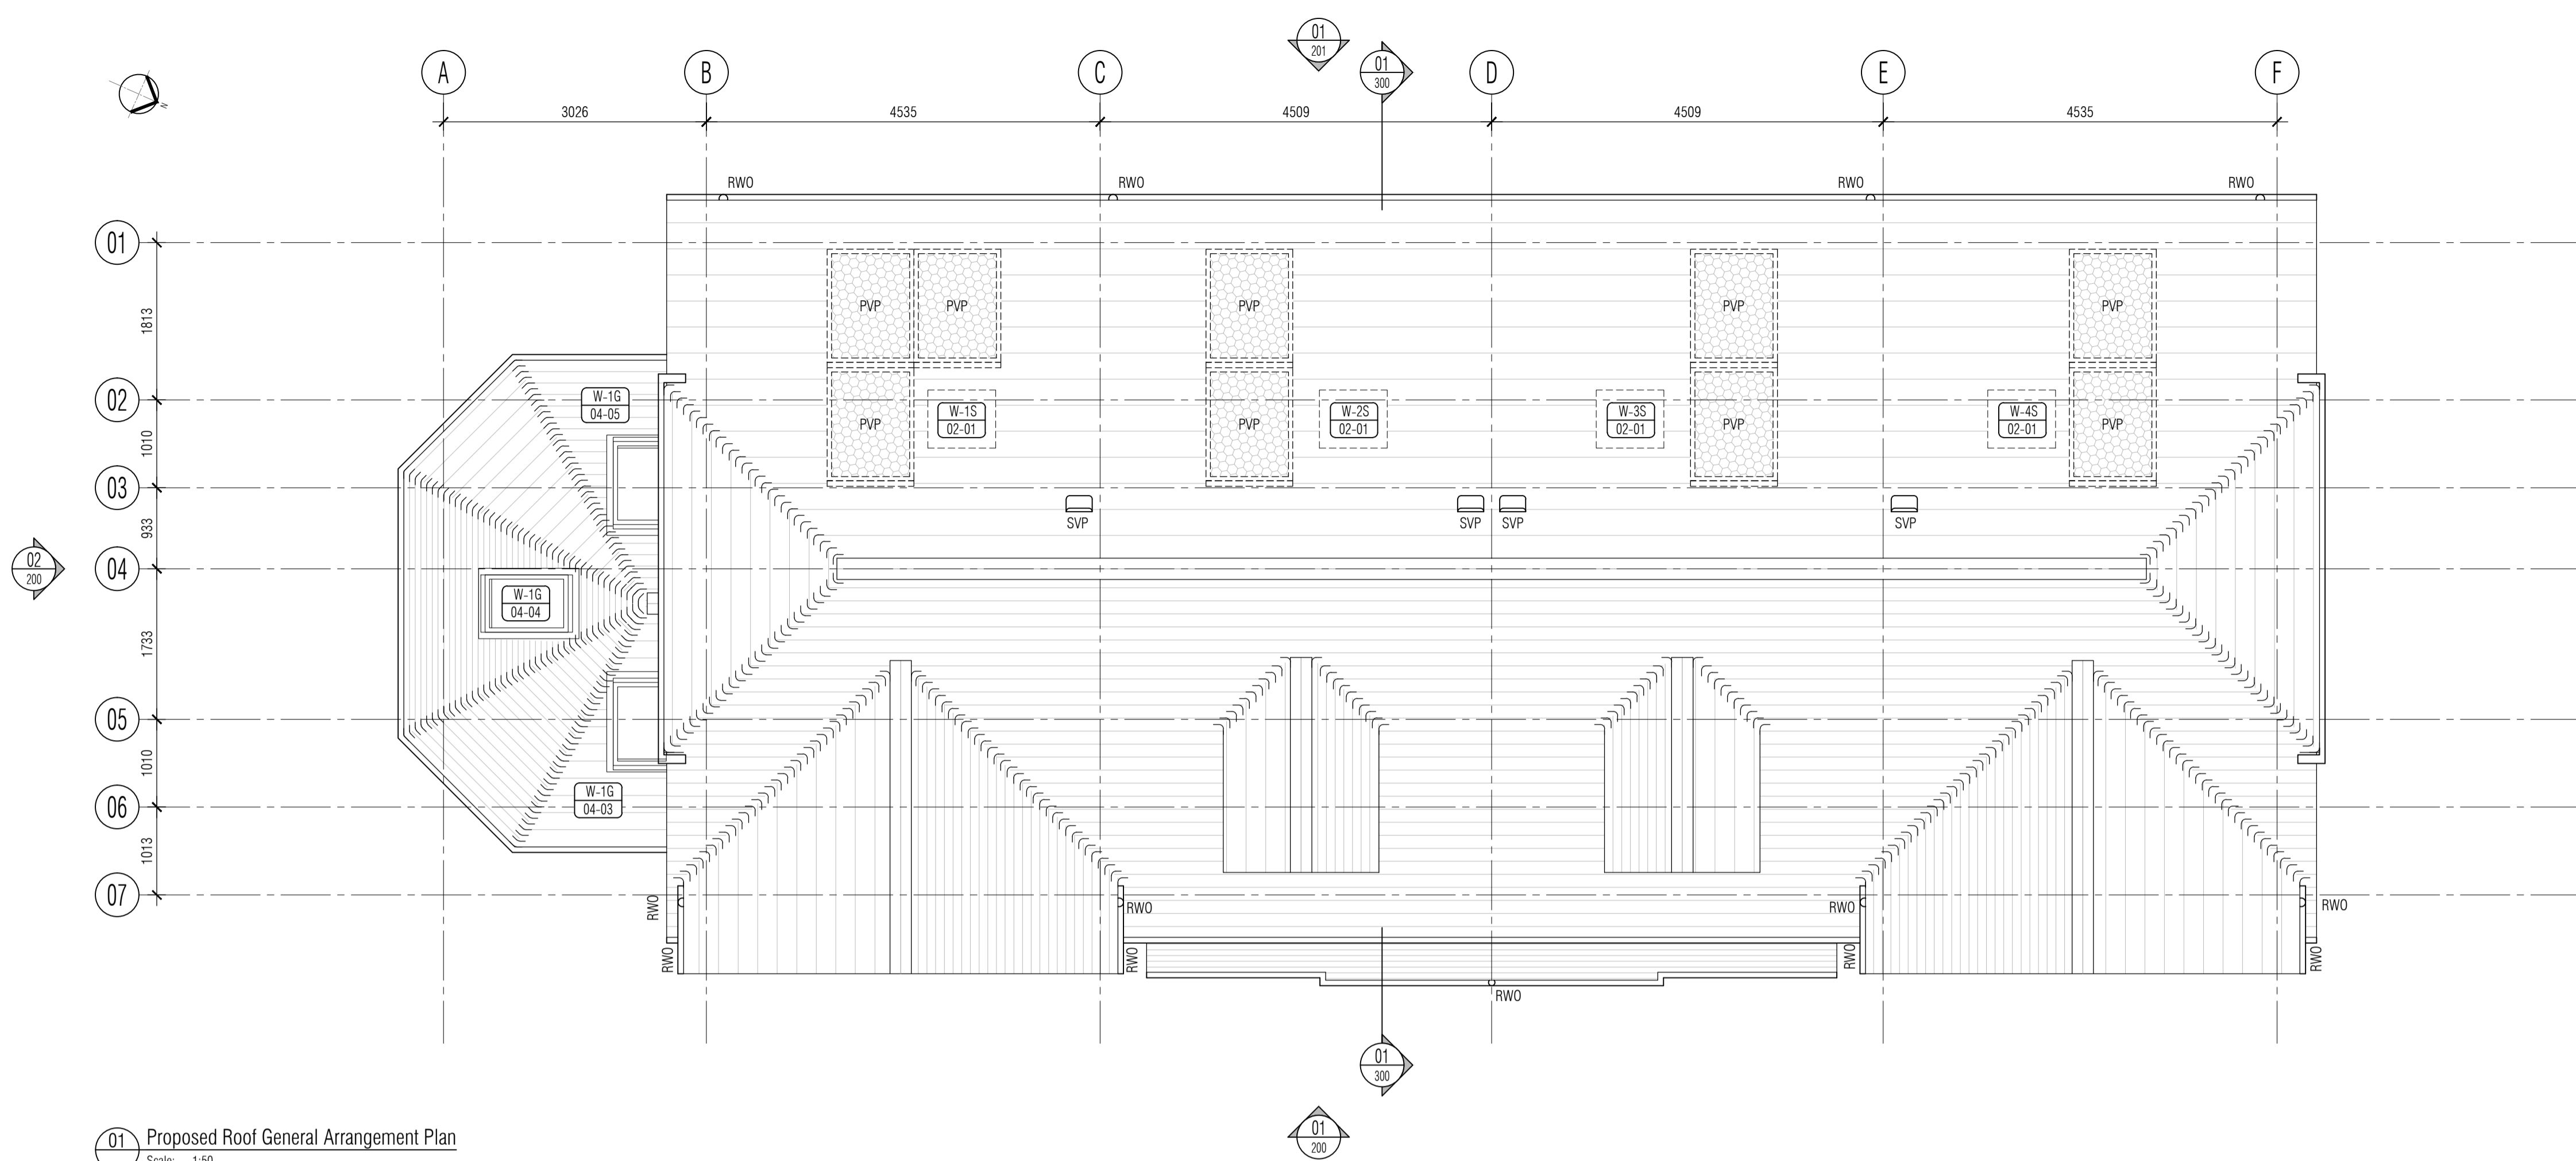

01 Proposed Roof General Arrangement Plan  
Scale: 1:50

Opening Reference Legend

Denotes house type	Denotes floor level
Denotes opening type: Door, Window, Screen	Denotes opening / fenestration / aperture n°
Denotes room n°	

ISSUED FOR CONSTRUCTION

**RDJW**  
ARCHITECTS



RDJW ARCHITECTS LIMITED  
QUOIN HOUSE . 9-11 EAST PARK  
CRAWLEY . WEST SUSSEX . RH10 6AN  
TEL: 01293 404300 . FAX: 01293 404299  
E M A I L : info@rdjwarchitects.co.uk  
W E B S I T E : www.rdjwarchitects.co.uk

PROJECT  
Devon House  
Horsham Road  
South Halmwood  
RH5 4NG  
**Luminar**  
DEVELOPMENTS

Proposed Units 1 - 4  
General Arrangement  
Roof Plan

DATE	18.03.16	SCALE	1:50 @ A1
DRAWN	RKC	DRG. NO.	4834-122
CHECKED		REV.	C1