



01 Proposed Wall Plan
Scale: 1:50

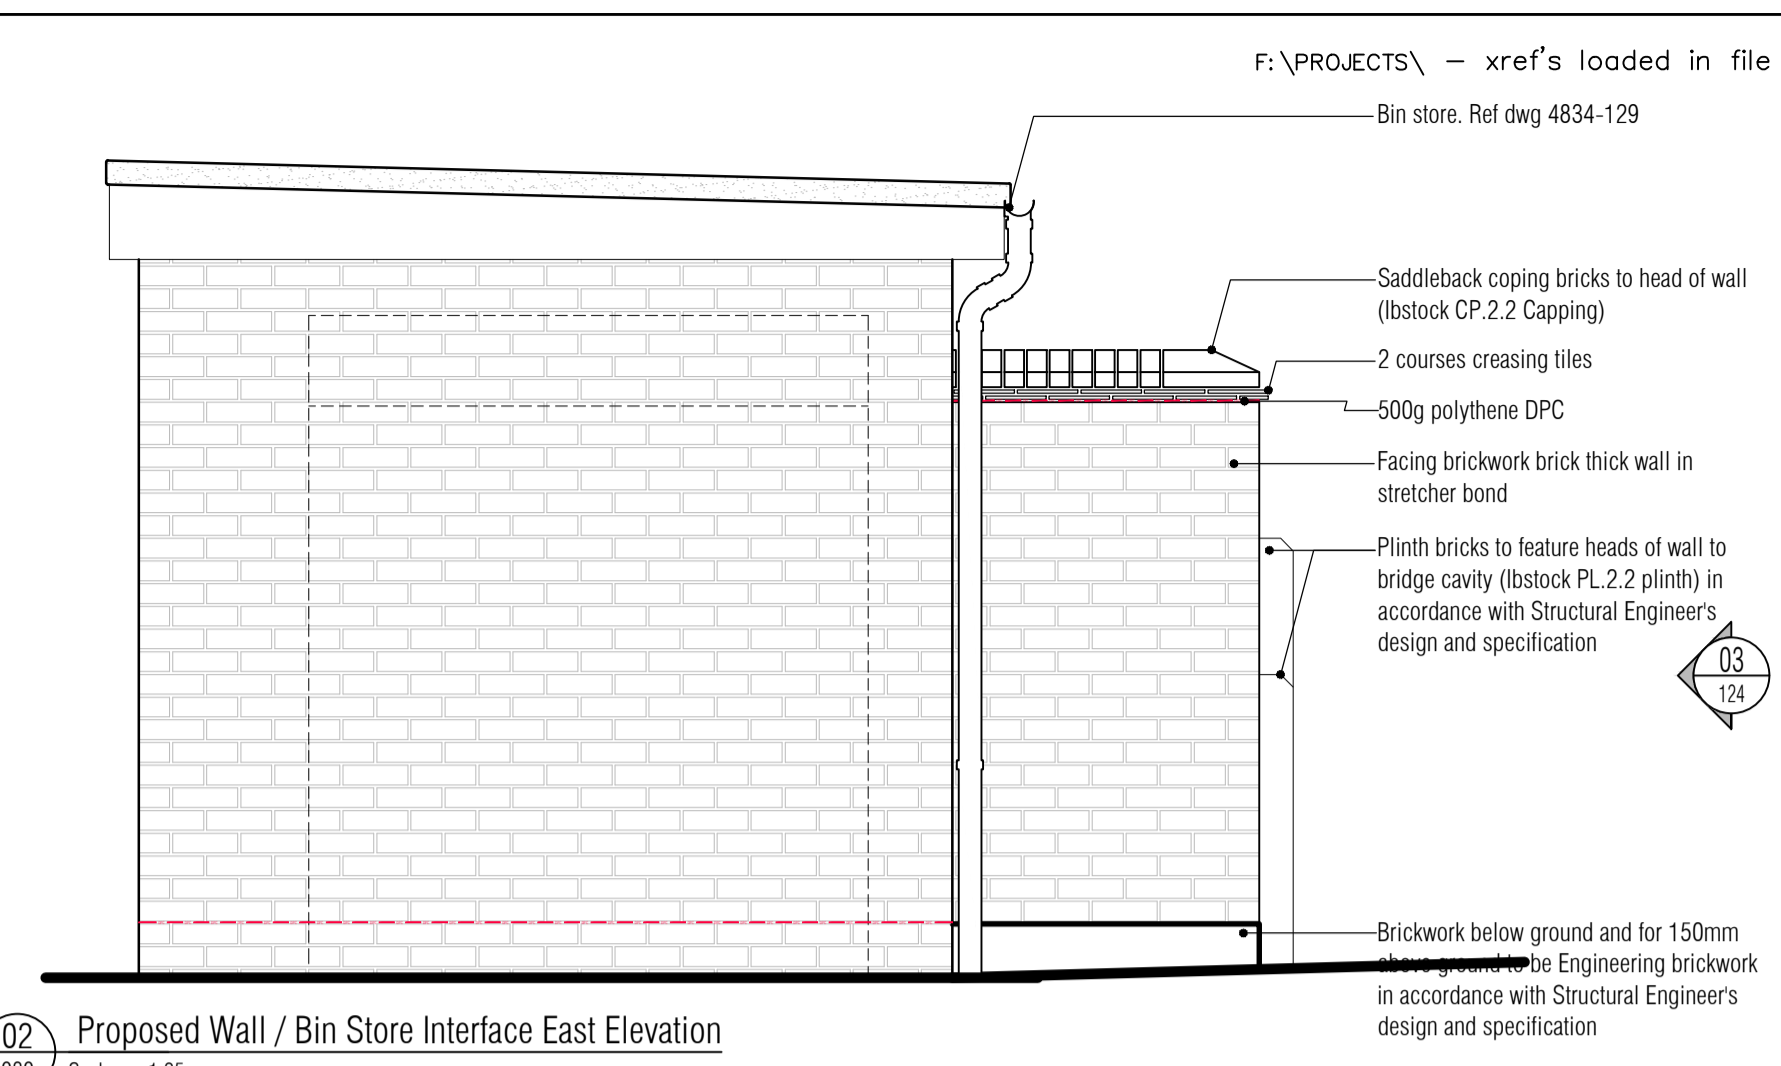


02 Proposed Wall / Bin Store Interface East Elevation
Scale: 1:25

1. CONTRACTOR IS RESPONSIBLE FOR ALL SETTING OUT AND MUST CHECK DIMENSIONS ON SITE BEFORE WORK IS PUT IN HAND
2. WRITTEN DIMENSIONS ONLY TO BE TAKEN THIS DRAWING MUST NOT BE SCALED
3. ARCHITECT TO BE IMMEDIATELY NOTIFIED OF SUSPECTED OMISSIONS OR DISCREPANCIES


REVISIONS	DATE	BY
ISSUED FOR CONSTRUCTION	24.10.16	rkc

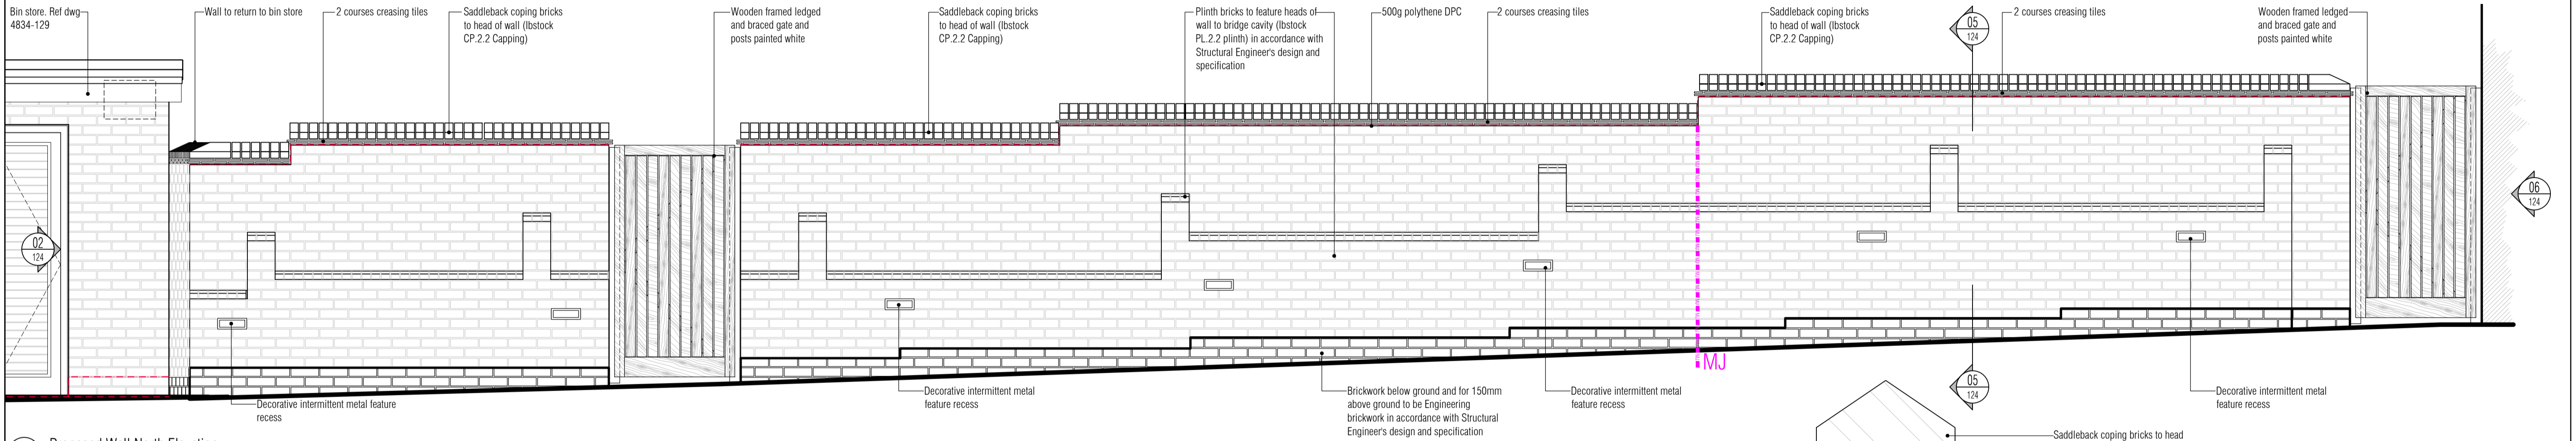


03 Proposed Wall North Elevation
Scale: 1:25

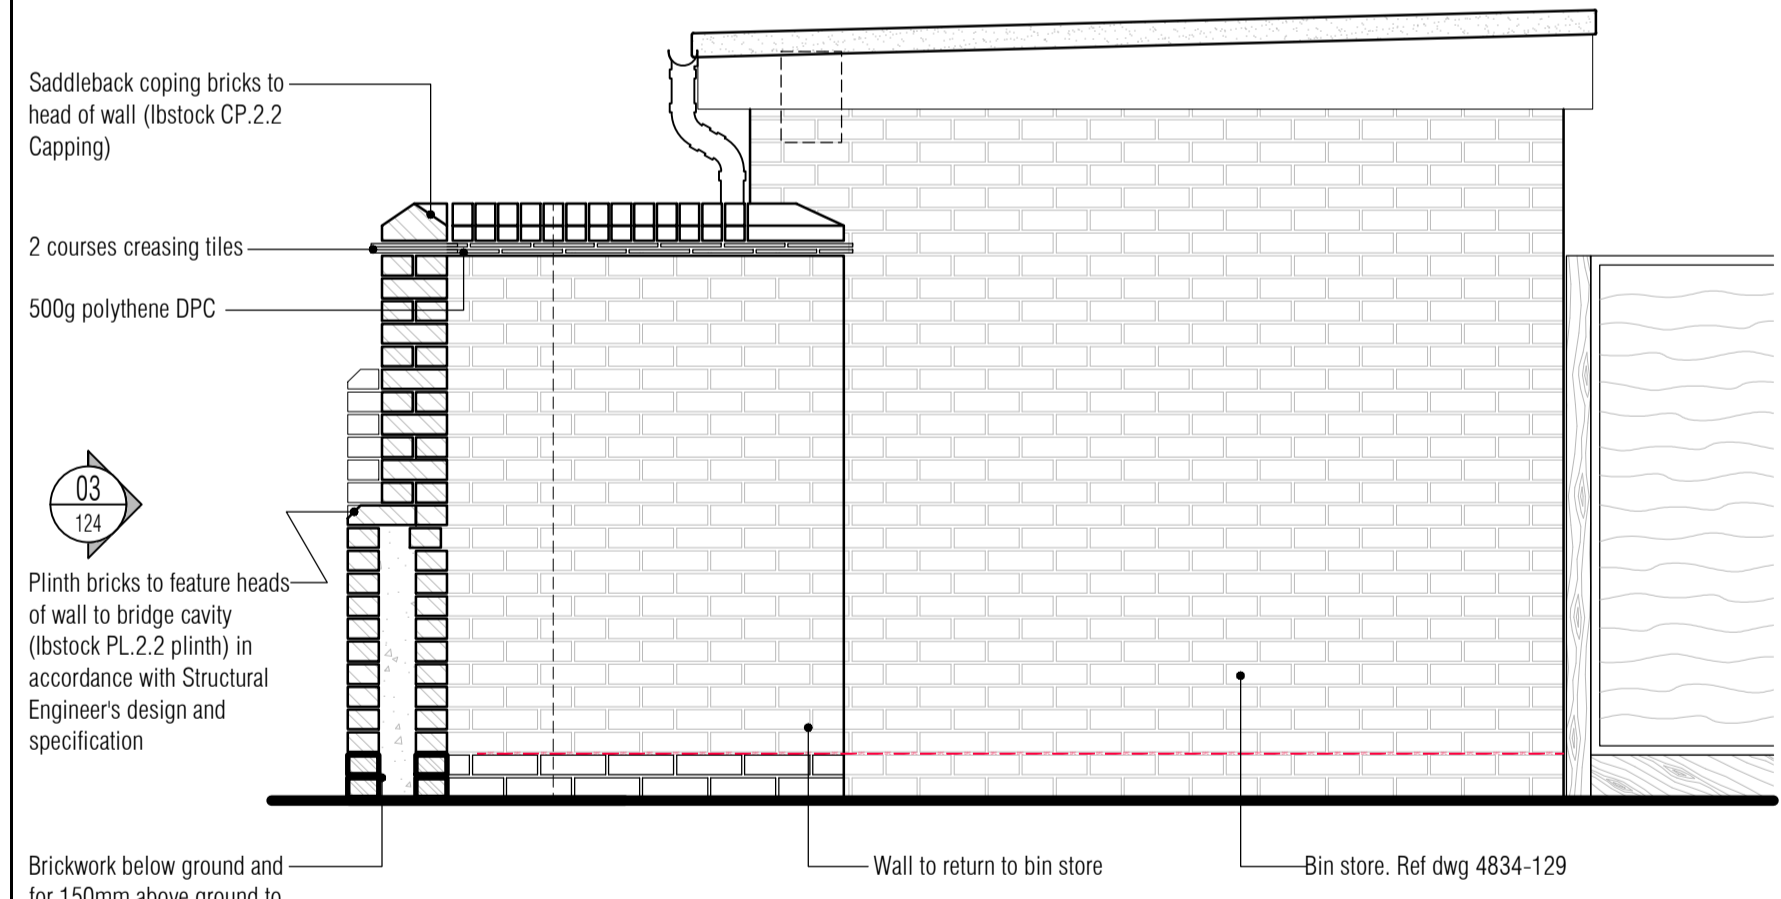


04 Proposed 215mm Wall Return / Bin Store Interface West Elevation
Scale: 1:25

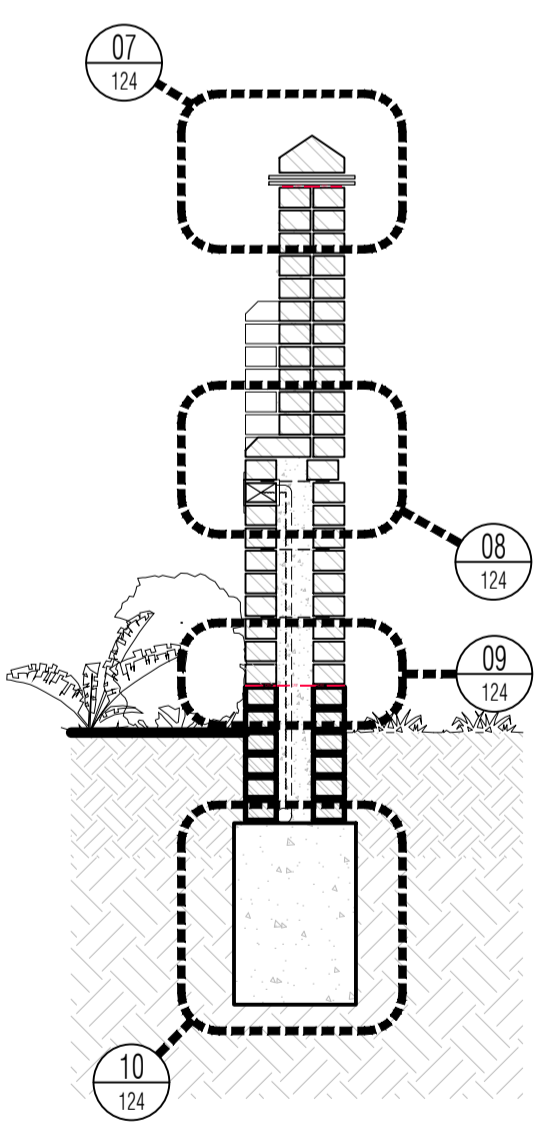


05 Proposed Wall Section
Scale: 1:25

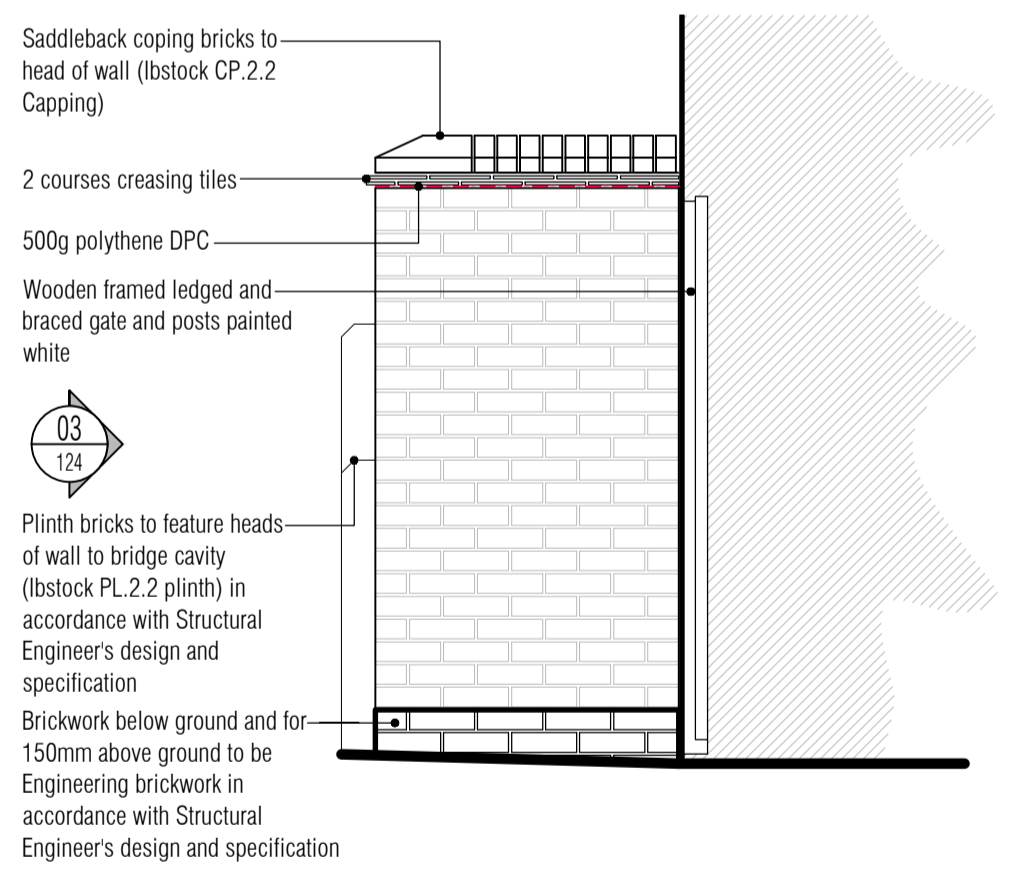


06 Proposed 215mm Return Wall West Elevation
Scale: 1:25

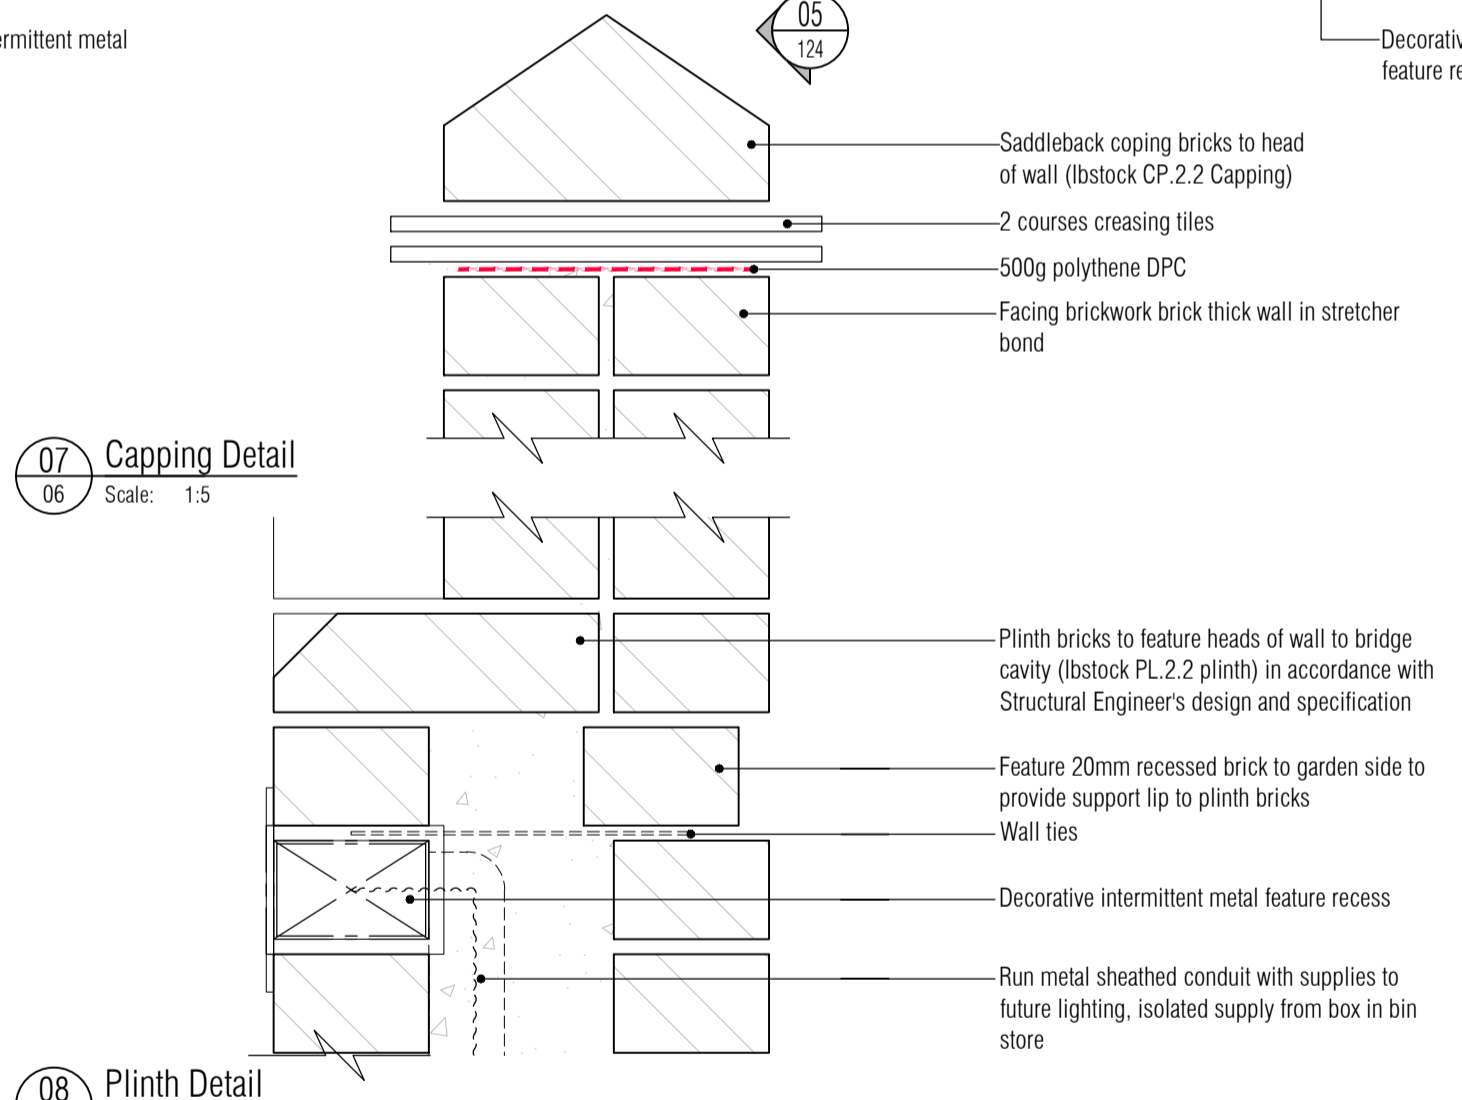

07 Capping Detail
Scale: 1:5

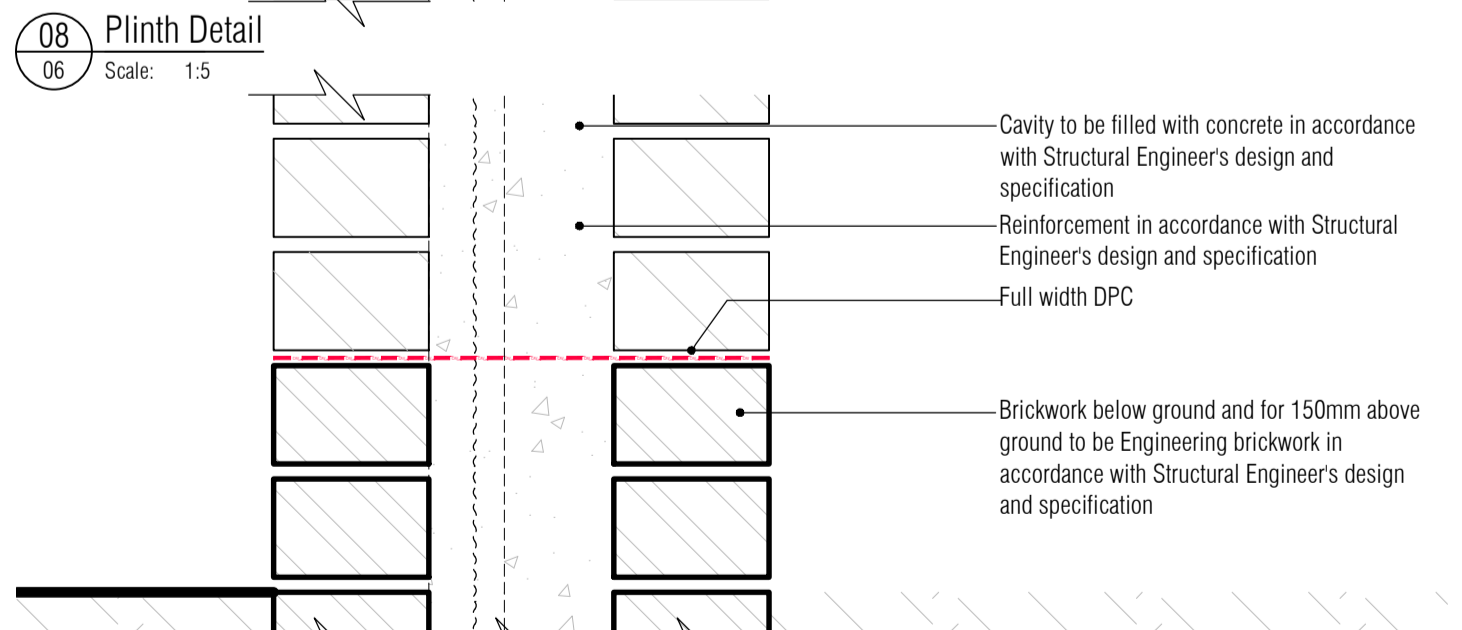

08 Plinth Detail
Scale: 1:5

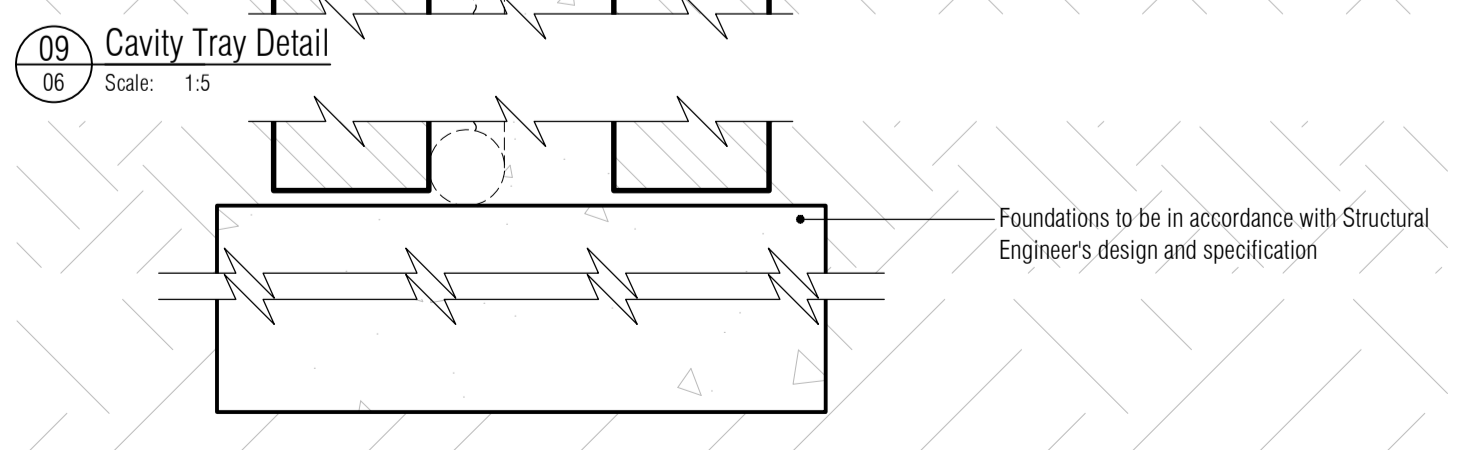

09 Cavity Tray Detail
Scale: 1:5



10 Foundation Detail
Scale: 1:5

ISSUED FOR CONSTRUCTION

RDJW
ARCHITECTS



RDJW ARCHITECTS LIMITED
QUIN HOUSE . 9-11 EAST PARK
CRAWLEY . WEST SUSSEX . RH10 6AN
TEL: 01293 404300 . FAX: 01293 404299
EMAIL: info@rdjwarchitects.co.uk
WEBSITE: www.rdjwarchitects.co.uk

PROJECT
Devon House
Horsham Road
South Holmwood
RH5 4NG

Luminar
DEVELOPMENTS

Proposed Feature Wall
General Arrangement
Details

DATE	11.04.16	SCALE	1:50, 25, 5 @ A1
DRAWN	RKC	DRG. NO.	4834-124
CHECKED		REV.	C1