

Car Park

Location Key


- 1 External Monolith
- 2 External Directional Signage
- 3 External Directional Signage
- 4 External Wall Signage
- External Wall Signature Signage

Key Plan  
1:1000

NOTE: Do not scale this drawing. All dimensions to be checked on site prior to commencement or manufacture.

NOTE: For details of external works and landscaping generally, please refer to drawing S21185-L-001. This drawing provides references to all related sub-sections of the site.

NOTE: FOR SPECIFIC INFORMATION ON WEALDEN DISTRICT COUNCIL SIGNAGE PLEASE REFER TO DMA SIGNS DOCUMENT PT42352. ALL EXTERNAL SIGNAGE WILL NOT BE ILLUMINATED.

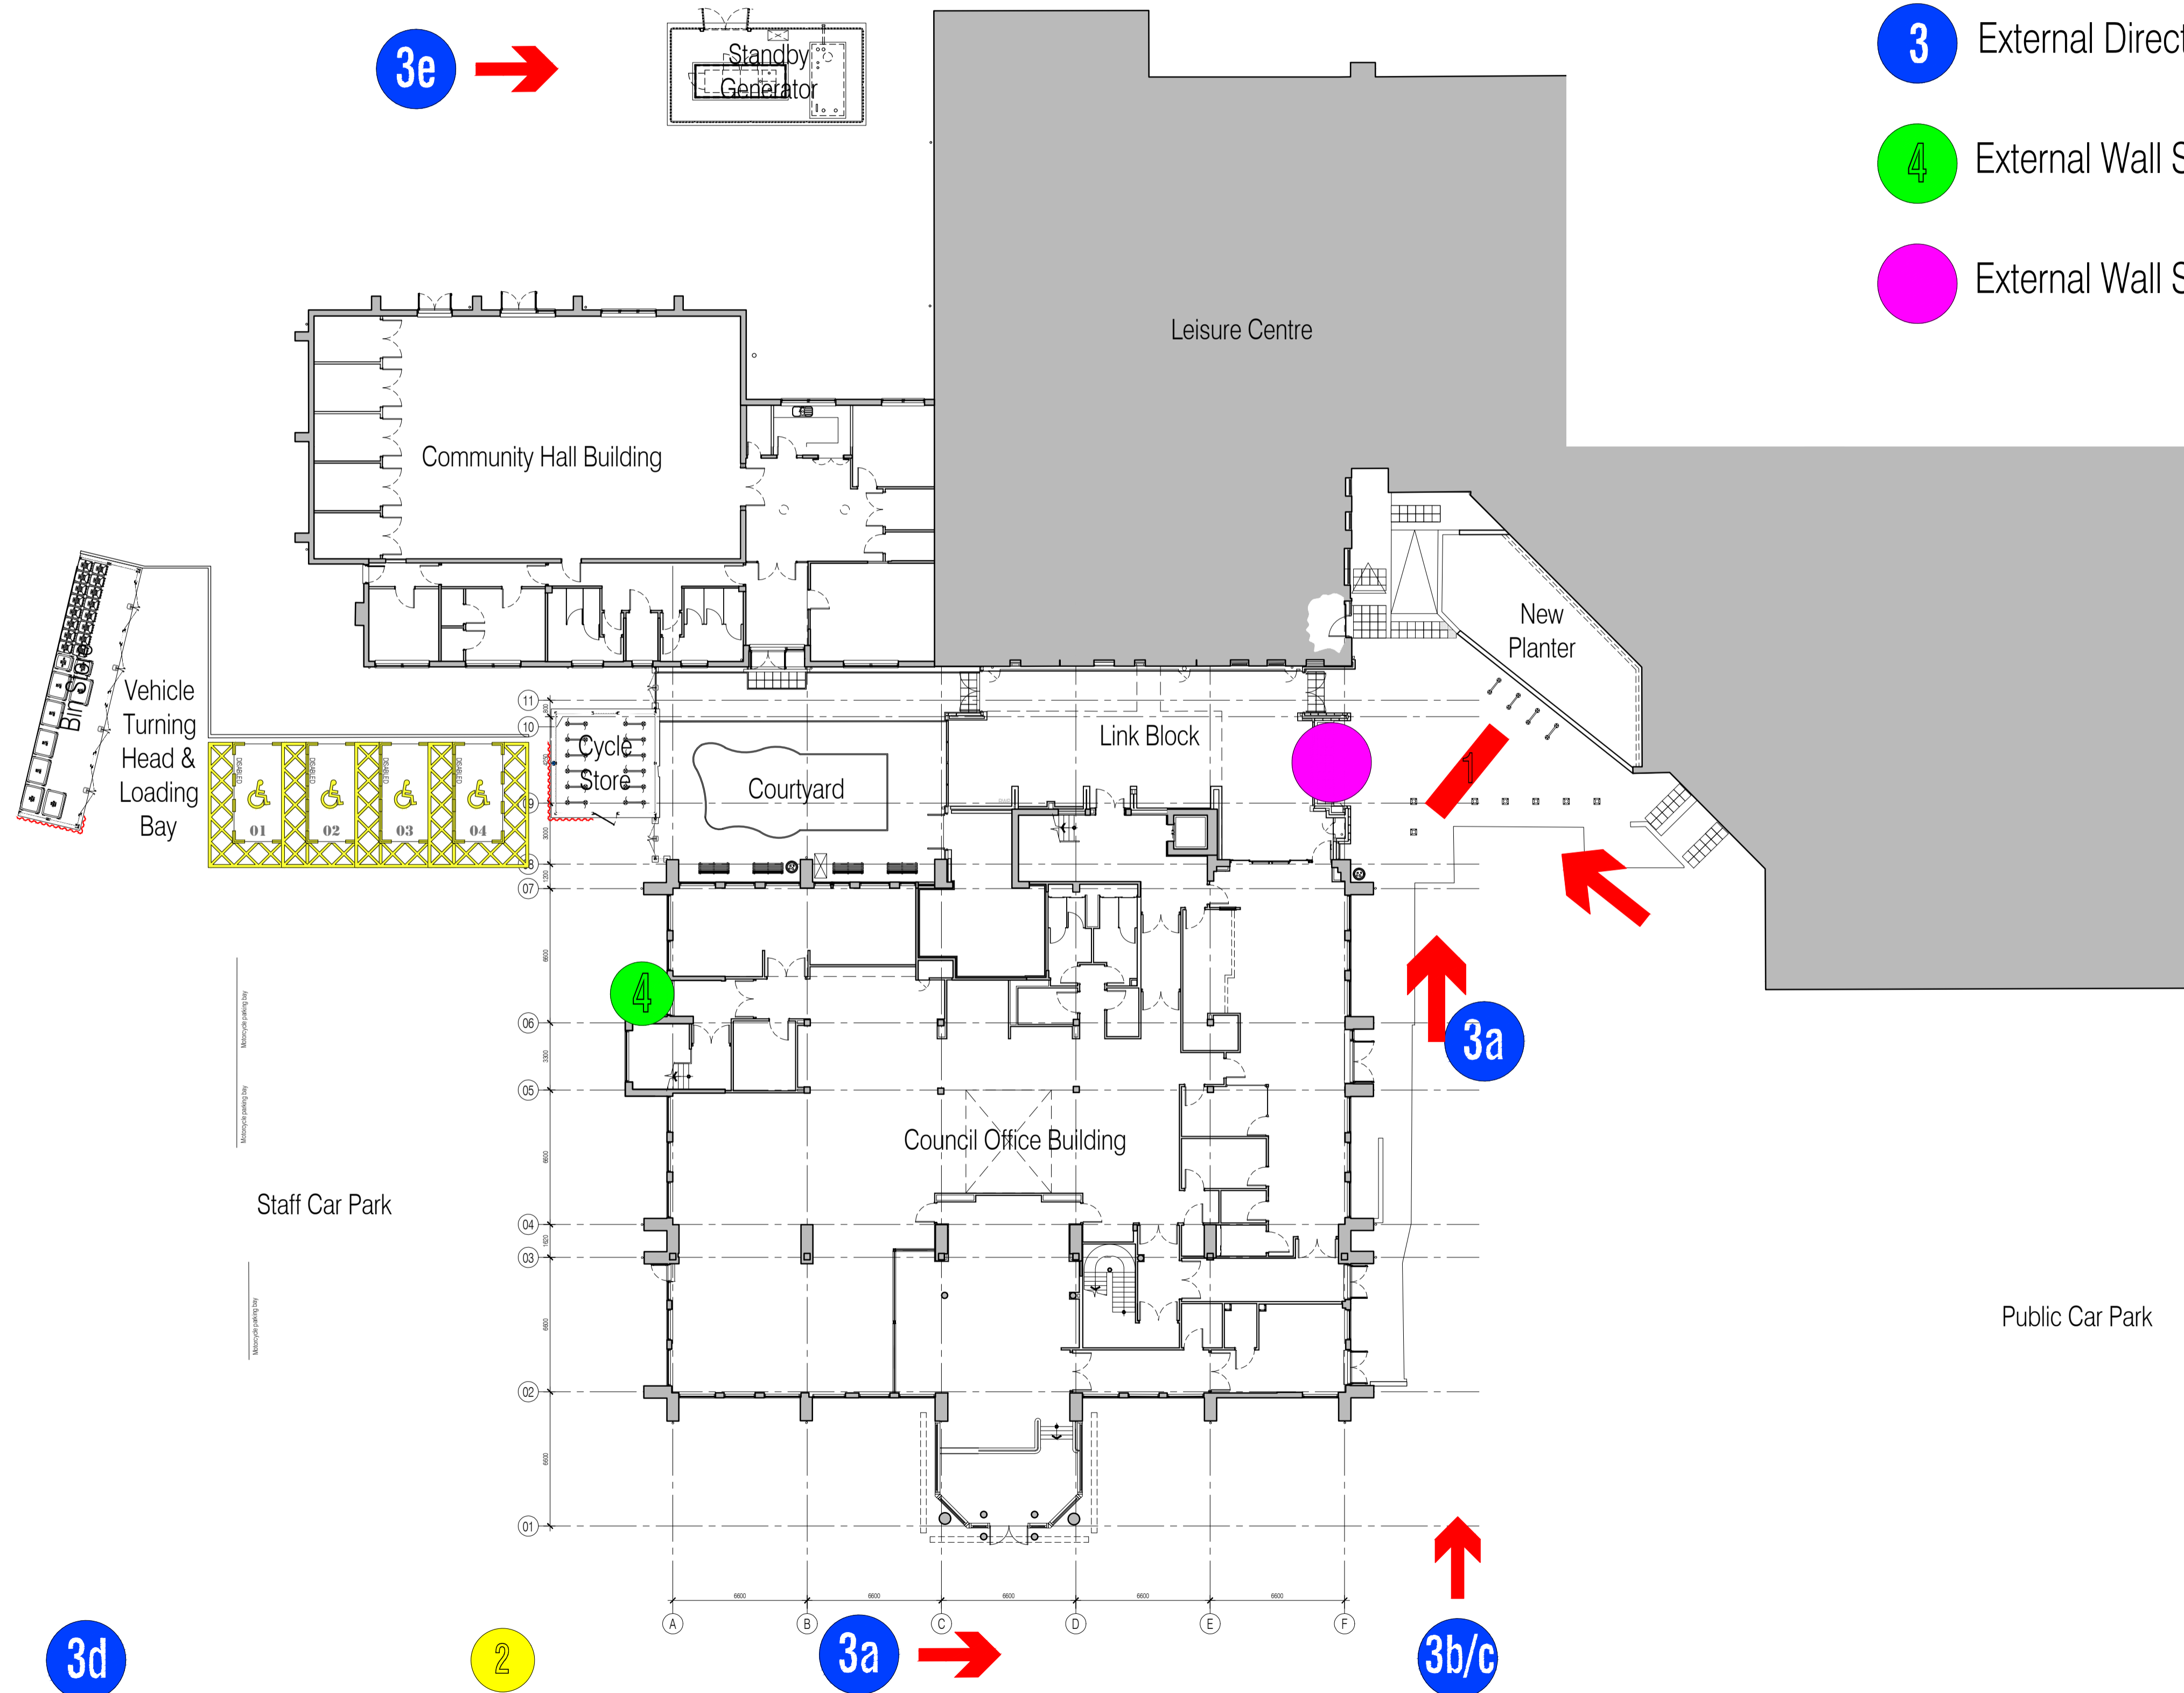

**PLANNING ISSUE**

NB: - Solid gray hatch denotes existing building fabric.

Rev	Date	By	Chk	Comment
B	21.05.12	GD	JAS	Clarification for Planning
A	09.05.12	GD	JAS	Issued for Information

BRINGING IDEAS TO LIFE

**FRANKHAM**

Frankham Consultancy Group Limited  
21 Parnymount Road  
Haywards Heath RH16 3TP  
t 01444 444900 f 01444 455642  
enquire@frankham.com  
www.frankham.com

Client

Project Title

Wealden District Council  
Hailsham Head Quarters  
Refurbishments and Alterations

Drawing Title

Proposed Signage  
Location Plan

Drawn by: RKC	Scale: 1:200@A1	Date: 09.05.2012
Designed by: FCG	Checked by: JAS	Approved by: AC

File Ref.: X:\FRANKHAM\2012\18\WEALDEN\CONSTRUCTION\DWG\BLOCK AND SITE PLANS\521185-A-020.dwg - 20/06/11 16:00:19	Drawing No. 521185-A-020	Rev. B
--	-----------------------------	-----------

01 Site Plan  
Scale: 1:200

NB: All information based on supplied third party survey information. All discrepancies to be reported to FCG immediately upon discovery.

All Mechanical & Electrical and Structural information shown indicative only. Please refer to Mechanical & Electrical and Structural documentation.