


NOTES: Do not scale this drawing. All dimensions to be checked on site prior to commencement or manufacture.

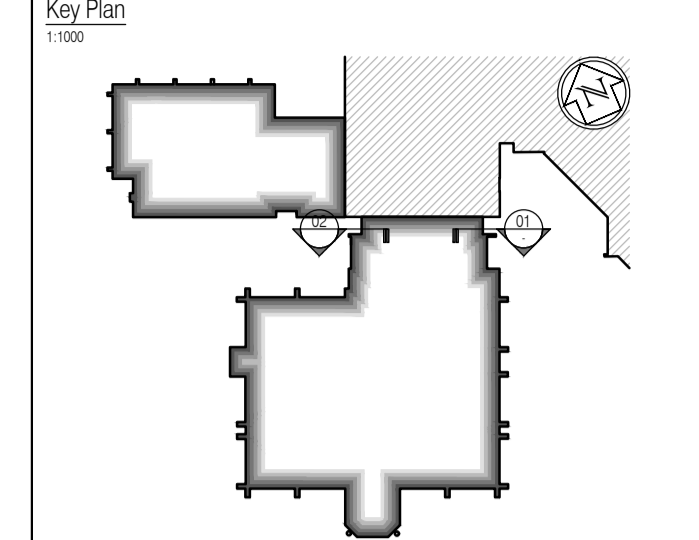

02 Link Building Wall Section
Scale: 1:20


01 Link Building Wall Section
Scale: 1:20

ISSUED FOR CONSTRUCTION

NB: - Solid gray hatch denotes existing building fabric.

Rev	Date	By	Chk	Comment
A	16.09.11	RKC	JAS	Status change - Issued for CONSTRUCTION

BRINGING IDEAS TO LIFE



FRANKHAM

Frankham Consultancy Group Limited
21 Perrymount Road
Haywards Heath RH16 3TP
t 01444 444900 f 01444 455642
enquiries@frankham.com
www.frankham.com

Client



WILLMOTT DIXON CONSTRUCTION

Project Title

Walden District Council
Hailsham Head Quarters
Refurbishments and Alterations

Drawing Title

External Wall Strip Sections
(90° rotated sheet view)

Drawn by: RKC	Scale: 1:20@A1	Date: 04.02.11
Designed by: FCG	Checked by: JAS	Approved by: AC

File Ref.:	X:\FRANKHAM\2010\16\WALDEN\COACHHOUSE_SECTION\2010\16\1113	20.06.11 16:11:35
Drawing No.	521185-A-222	Rev. A

NB: All information based on supplied third party survey information. All discrepancies to be reported to FCG immediately upon discovery.

All Mechanical & Electrical and Structural information shown indicative only. Please refer to Mechanical & Electrical and Structural documentation.