
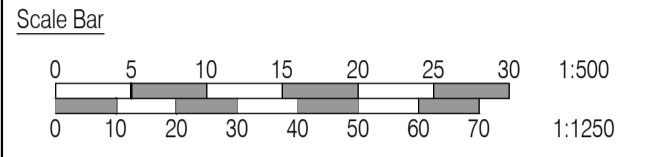


NOTES: Do not scale this drawing. All dimensions to be checked on site prior to commencement or manufacture.  
Key Plan (nts)

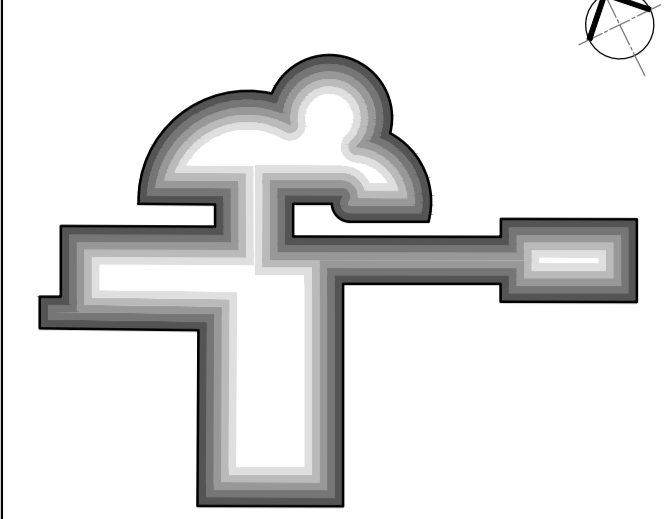


**ISSUED FOR INFORMATION**

All details referenced in call outs supercede general arrangement or larger depictions.

Rev	Date	By	CHK	Comment
01	21.01.13	RKC	JAS	Issued for Client Alteration

**BRINGING IDEAS TO LIFE**



**FRANKHAM**

Frankham Consultancy Group Limited  
21 Pymons Road  
Haywards Heath RH16 3TP  
t 01444 444900 f 01444 455642  
enquiries@frankham.com  
www.frankham.com

Client  
**Mansell**  
Contract N°: Worthing

Project Title  
Eastbourne & Worthing  
Crematoria  
Refurbishments and Alterations

Drawing Title  
**Worthing**  
Worthing Crematorium  
Site Arrangement Plans

Drawn by: RKC	Scale: 1:100@A1	Date: 07.02.12
Designed by: FCG	Checked by: JAS	Approved by: AC

File Ref.: X:\FRANKHAM\2-2012\1210 CREMATORIA\ARCH\006 009 BLOCK AND SITE PLANS 20.06.11.12.09.44	Drawing No. 521260-A-009-W	Rev. 01
---	-------------------------------	------------

01 Site Arrangement Plan  
Scale: 1:100  
NB: All information based on supplied third party survey information.  
All discrepancies to be reported to FCG immediately upon discovery.