
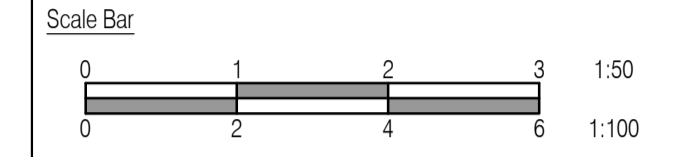


NB: All information based on supplied third party survey information.
All discrepancies to be reported to FCG immediately upon discovery.

NOTES: Do not scale this drawing. All dimensions to be checked on site prior to commencement or manufacture.
Key Plan (nts)

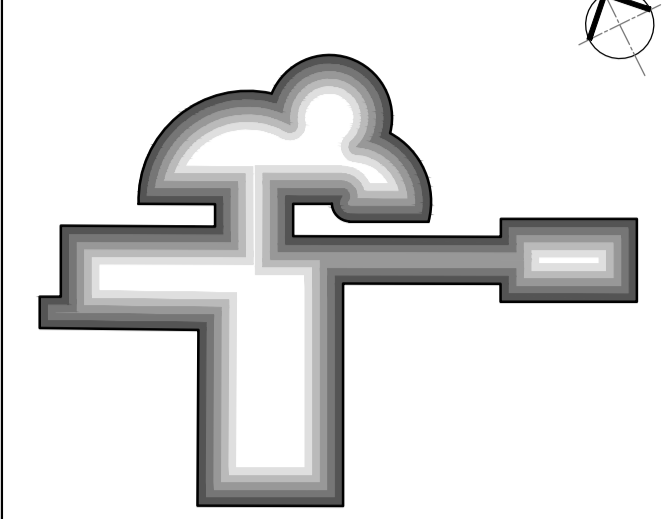


ISSUED FOR CONSTRUCTION

All details referenced in call outs supercode general arrangement or larger depictions.

Rev	Date	By	CHK	Comment
C2	09.07.12	RKC	JAS	Issued for Construction
P5	01.06.12	RKC	JAS	Issued for Stage F
P4	01.05.12	RKC	JAS	Issued for New Planning Approval
C1	23.04.12	RKC	JAS	Issued for CONSTRUCTION

BRINGING IDEAS TO LIFE



FRANKHAM

Frankham Consultancy Group Limited
21 Perryman Road
Haywards Heath RH16 3TP
t 01444 444000 f 01444 456442
enquire@frankham.com
www.frankham.com

Client



Mansell
Contract N°: Worthing

Project Title

Eastbourne & Worthing
Crematoria
Refurbishments and Alterations

Drawing Title



Worthing
Worthing Crematorium
Existing Ground Floor Plan

Drawn by: RKC	Scale: 1:100@A1	Date: 18.10.11
Designed by: FCG	Checked by: JAS	Approved by: AC

File Ref.: 521260-A-105-W-DWG - 20081127000	20.06.11.12.10.00
Drawing No. 521260-A-105-W	Rev. C2