


NOTES: Do not scale this drawing. All dimensions to be checked on site prior to commencement or manufacture.
Key Plan (nts)

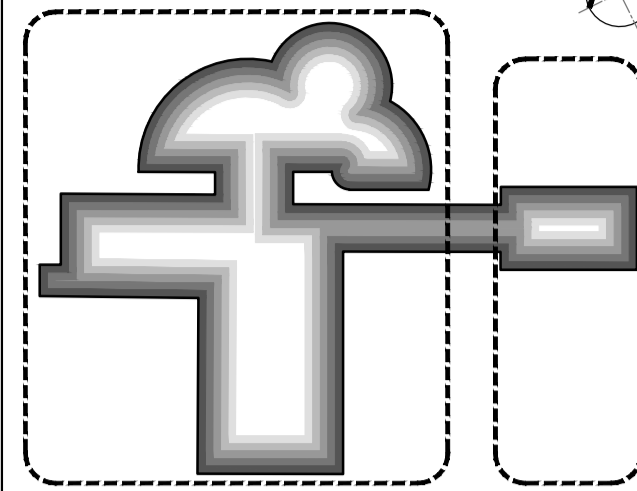

General Builder's Works Notes

- All square ductwork ventilation holes to be sized and set-out in strict accordance with the Structural Engineer's drawings - those shown on this drawing relate to those holes over-head.
- All holes set-out on this drawing for drainage are dimensioned to the centre of the holes - all hole diameters to be as confirmed by the Mechanical Engineer's drawings, and to the satisfaction of the Structural Engineer.
- Dashed lines indicate pipe-routes tracking from hole / outlet positions at floor above. For final 'exact' routing requirements, refer to Mechanical and Electrical Engineer's design drawings.
- All concrete / steelwork shown indicative sizes / locations only, and to be confirmed by Structural Engineer.
- All structural information generally to be in accordance with Structural Engineer's design, details and specification.
- Plant layouts shown here are taken directly from the Mechanical and Electrical Engineer's drawings, and are therefore included for reference only.
- All mechanical, electrical, plumbing and ventilation information to be in accordance with Mechanical and Electrical Engineer's design, details and specification.
- For references to soil + vent pipes / rain water pipes / stub-stacks / gulleys / drainage channels / etc; refer to the Mechanical and Electrical Engineer's design drawings.
- All screed butting existing masonry walls which have been removed, to be made good and level to match existing.

ISSUED FOR CONSTRUCTION

All details referenced in call outs supercede general arrangement or larger depictions.

Rev	Date	By	CHK	Comment
C1	09.07.12	RKC	JAS	Issued for CONSTRUCTION

BRINGING IDEAS TO LIFE



FRANKHAM

Frankham Consultancy Group Limited
21 Perryman Road
Haywards Heath RH16 3TP
t 01444 444000 f 01444 455642
enquire@frankham.com
www.frankham.com

Client
Mansell
Contract N°: Worthing

Project Title
Eastbourne & Worthing
Crematoria
Refurbishments and Alterations

Drawing Title
Worthing
Worthing Crematorium
Ground Floor
Builders Works Plan

Drawn by: RKC	Scale: 1:100@A1	Date: 01.11.11
Designed by: FCG	Checked by: JAS	Approved by: AC

File Ref.: X:\FRANKHAM\21 PERRYMAN ROAD\CREMATORIA\WORTHING\GROUND FLOOR PLANS AND GR...
20.06.11 12:10:55

Drawing No. 521260-A-125-W	Rev. C1
-------------------------------	------------

