

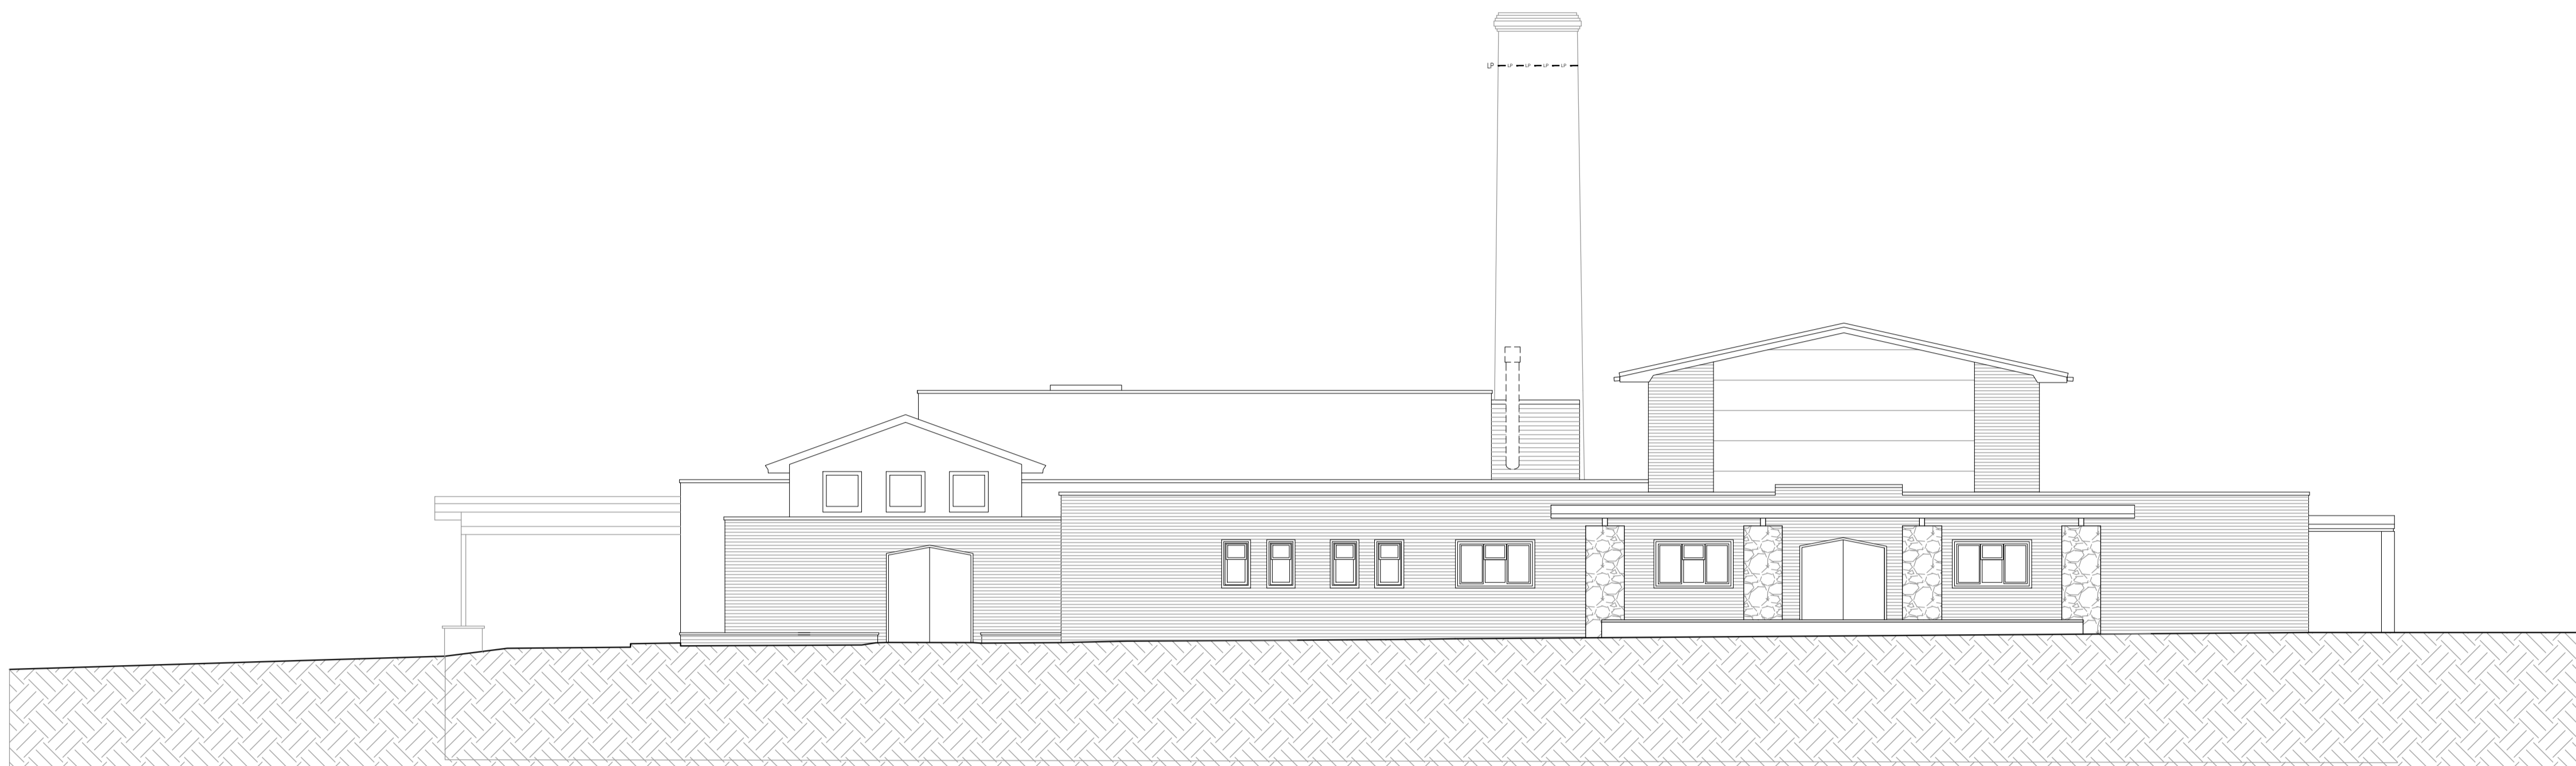


NOTES: Do not scale this drawing. All dimensions to be checked on site prior to commencement or manufacture.
Key Plan (nts)

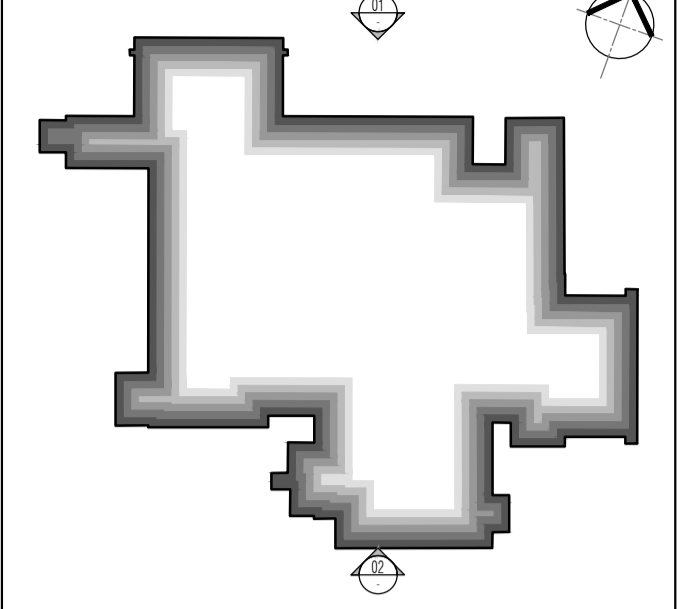

01 North Elevation
Scale: 1:100

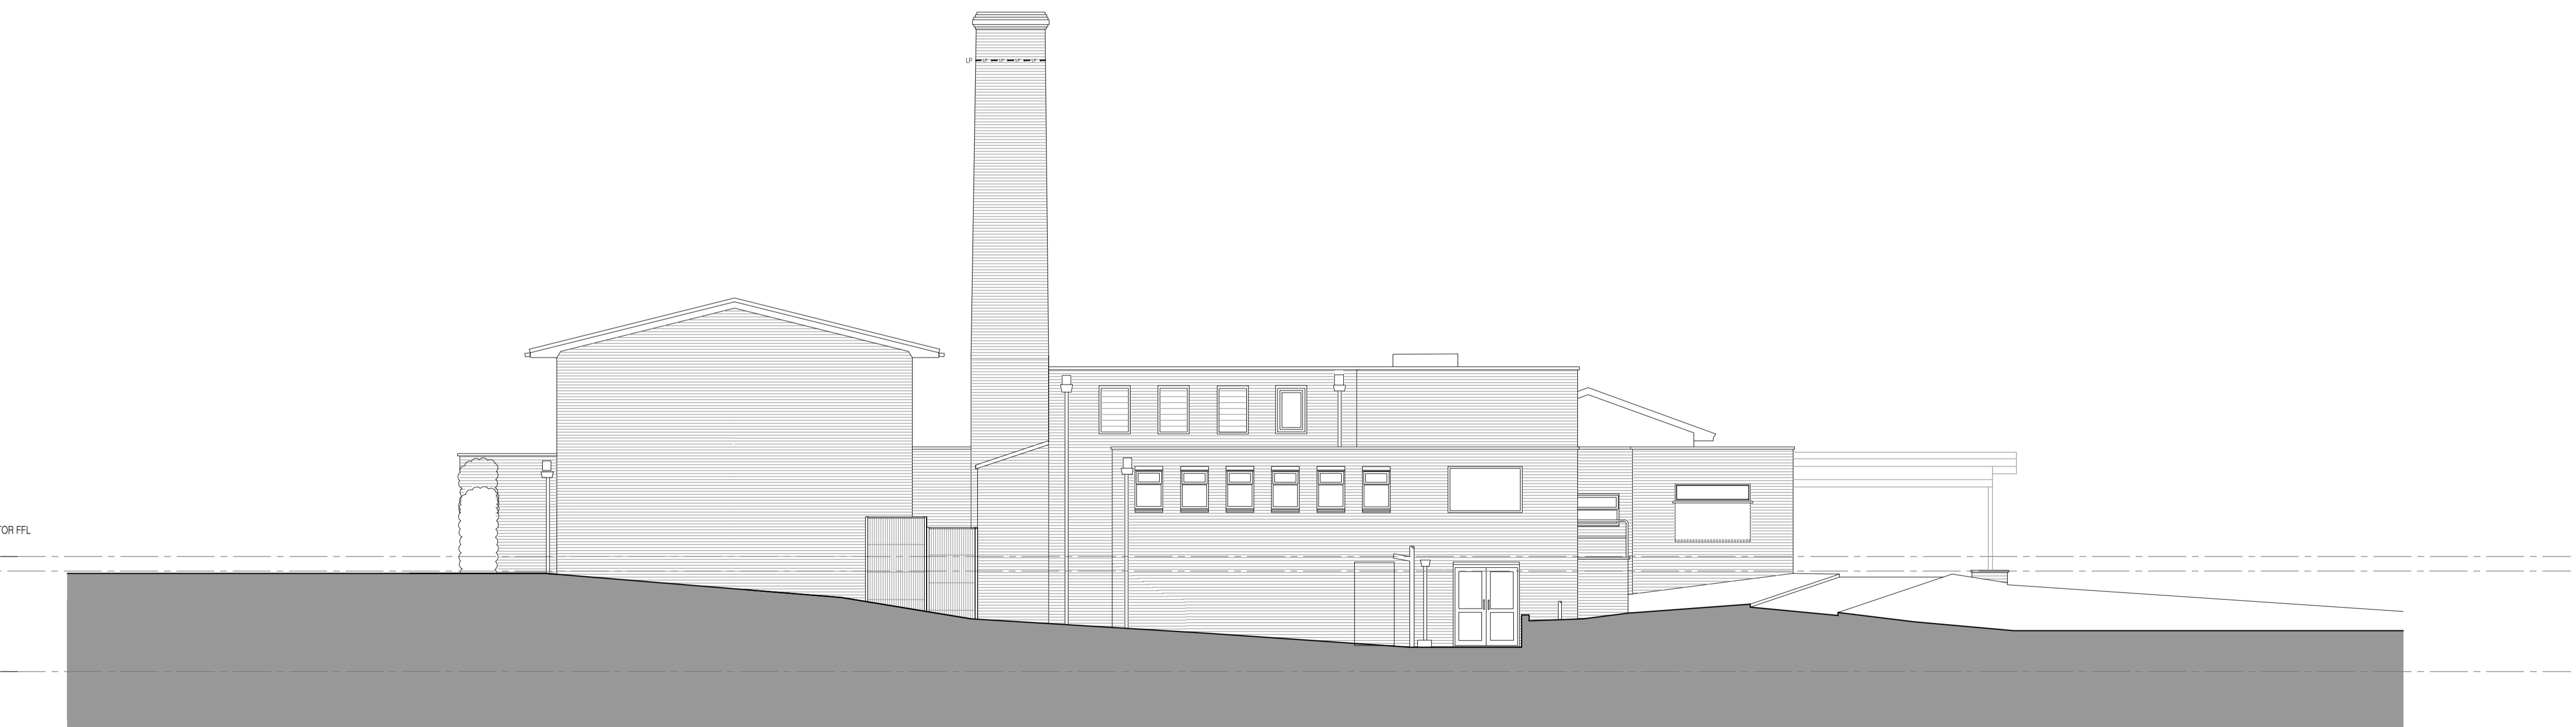

02 South Elevation
Scale: 1:100

ISSUED FOR CONSTRUCTION

All details referenced in call outs supercede general arrangement or larger depictions.

Rev	Date	By	Chk	Comment
C2	16.05.12	RKC	JAS	Existing Lightning Protection indicated
C1	29.03.12	RKC	JAS	Issued for CONSTRUCTION

BRINGING IDEAS TO LIFE



FRANKHAM

Frankham Consultancy Group Limited
21 Parnymount Road
Haywards Heath RH12 3TP
t 01444 444000 f 01444 455642
enquire@frankham.com
www.frankham.com

Client




Mansell
Contract N°: MC0269

Project Title

Eastbourne & Worthing
Crematoria
Refurbishments and Alterations

Drawing Title



EASTBOURNE
Eastbourne Crematorium
Existing North & South Elevations

Drawn by: RKC	Scale: 1:100@A1	Date: 28.10.11
Designed by: FCG	Checked by: JAS	Approved by: AC

File Ref.: X:\FRANKHAM\2\521260 CREMATORIA\ARCH\05-300 ELEVATIONS	20.06.11 12:15:42
Drawing No: 521260-A-300-E	Rev: C2

NB: All information based on supplied third party survey information.
All discrepancies to be reported to FCG immediately upon discovery.