



NOTES: Do not scale this drawing. All dimensions to be checked on site prior to commencement or manufacture.
Key Plan (nts)

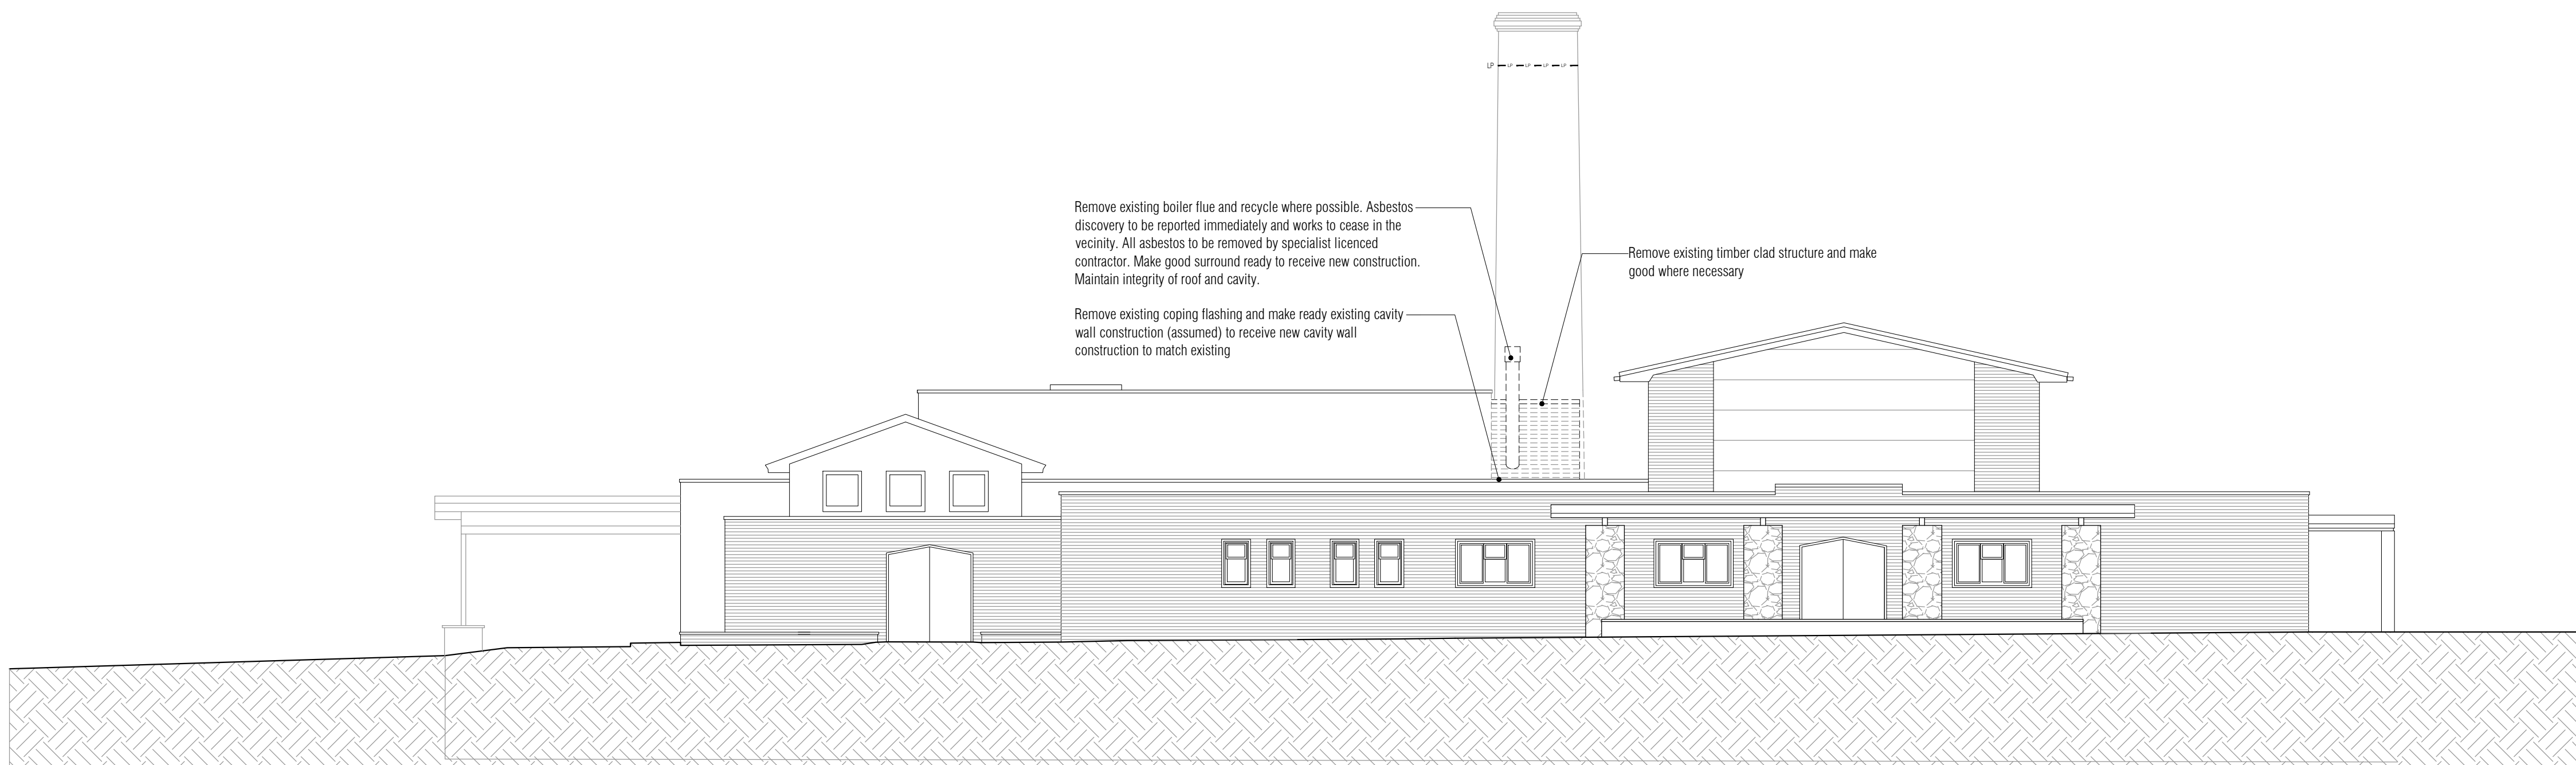

01 North Elevation
Scale: 1:100

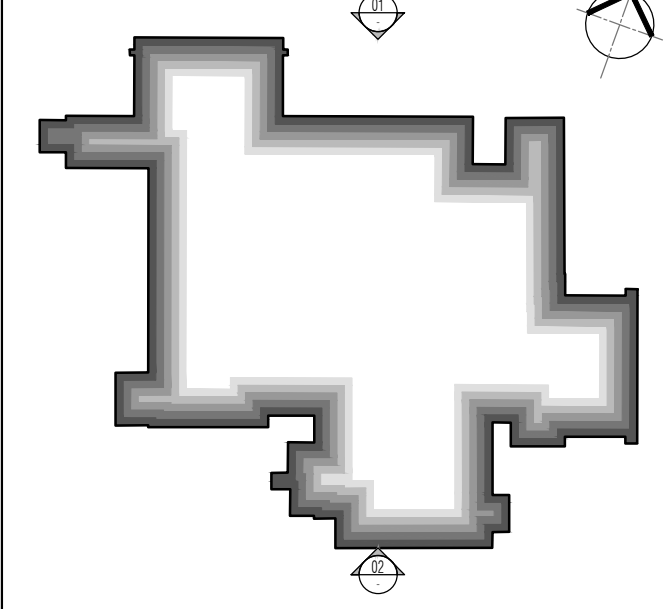

02 South Elevation
Scale: 1:100

ISSUED FOR CONSTRUCTION

All details referenced in call outs supersede general arrangement or larger depictions.

Rev	Date	By	Chk	Comment
C1	29.03.12	RKC	JAS	Issued for CONSTRUCTION

BRINGING IDEAS TO LIFE



FRANKHAM

Frankham Consultancy Group Limited
21 Plymound Road
Haywards Heath RH16 3TP
t 01444 444000 f 01444 455642
enquire@frankham.com
www.frankham.com

Client




Mansell
Contract N°: MC0269

Project Title

Eastbourne & Worthing
Crematoria
Refurbishments and Alterations

Drawing Title



EASTBOURNE
Crematorium
Demolition North & South Elevations

Drawn by: RKC	Scale: 1:100@A1	Date: 20.01.12
Designed by: FCG	Checked by: JAS	Approved by: AC

File Ref.: X:\FRANKHAM\2-20011215-000\CREMATORIA\ARCH\006-000-01\010000	20.06.11.12.15.49
Drawing No. 521260-A-302-E	Rev. C1

NB: All information based on supplied third party survey information.
All discrepancies to be reported to FCG immediately upon discovery.