



All Disabled and Ambulant Disabled facilities to comply with Approved Document Part M - Access to and use of buildings, Disability Discrimination Act 1995 and BS83000 as required

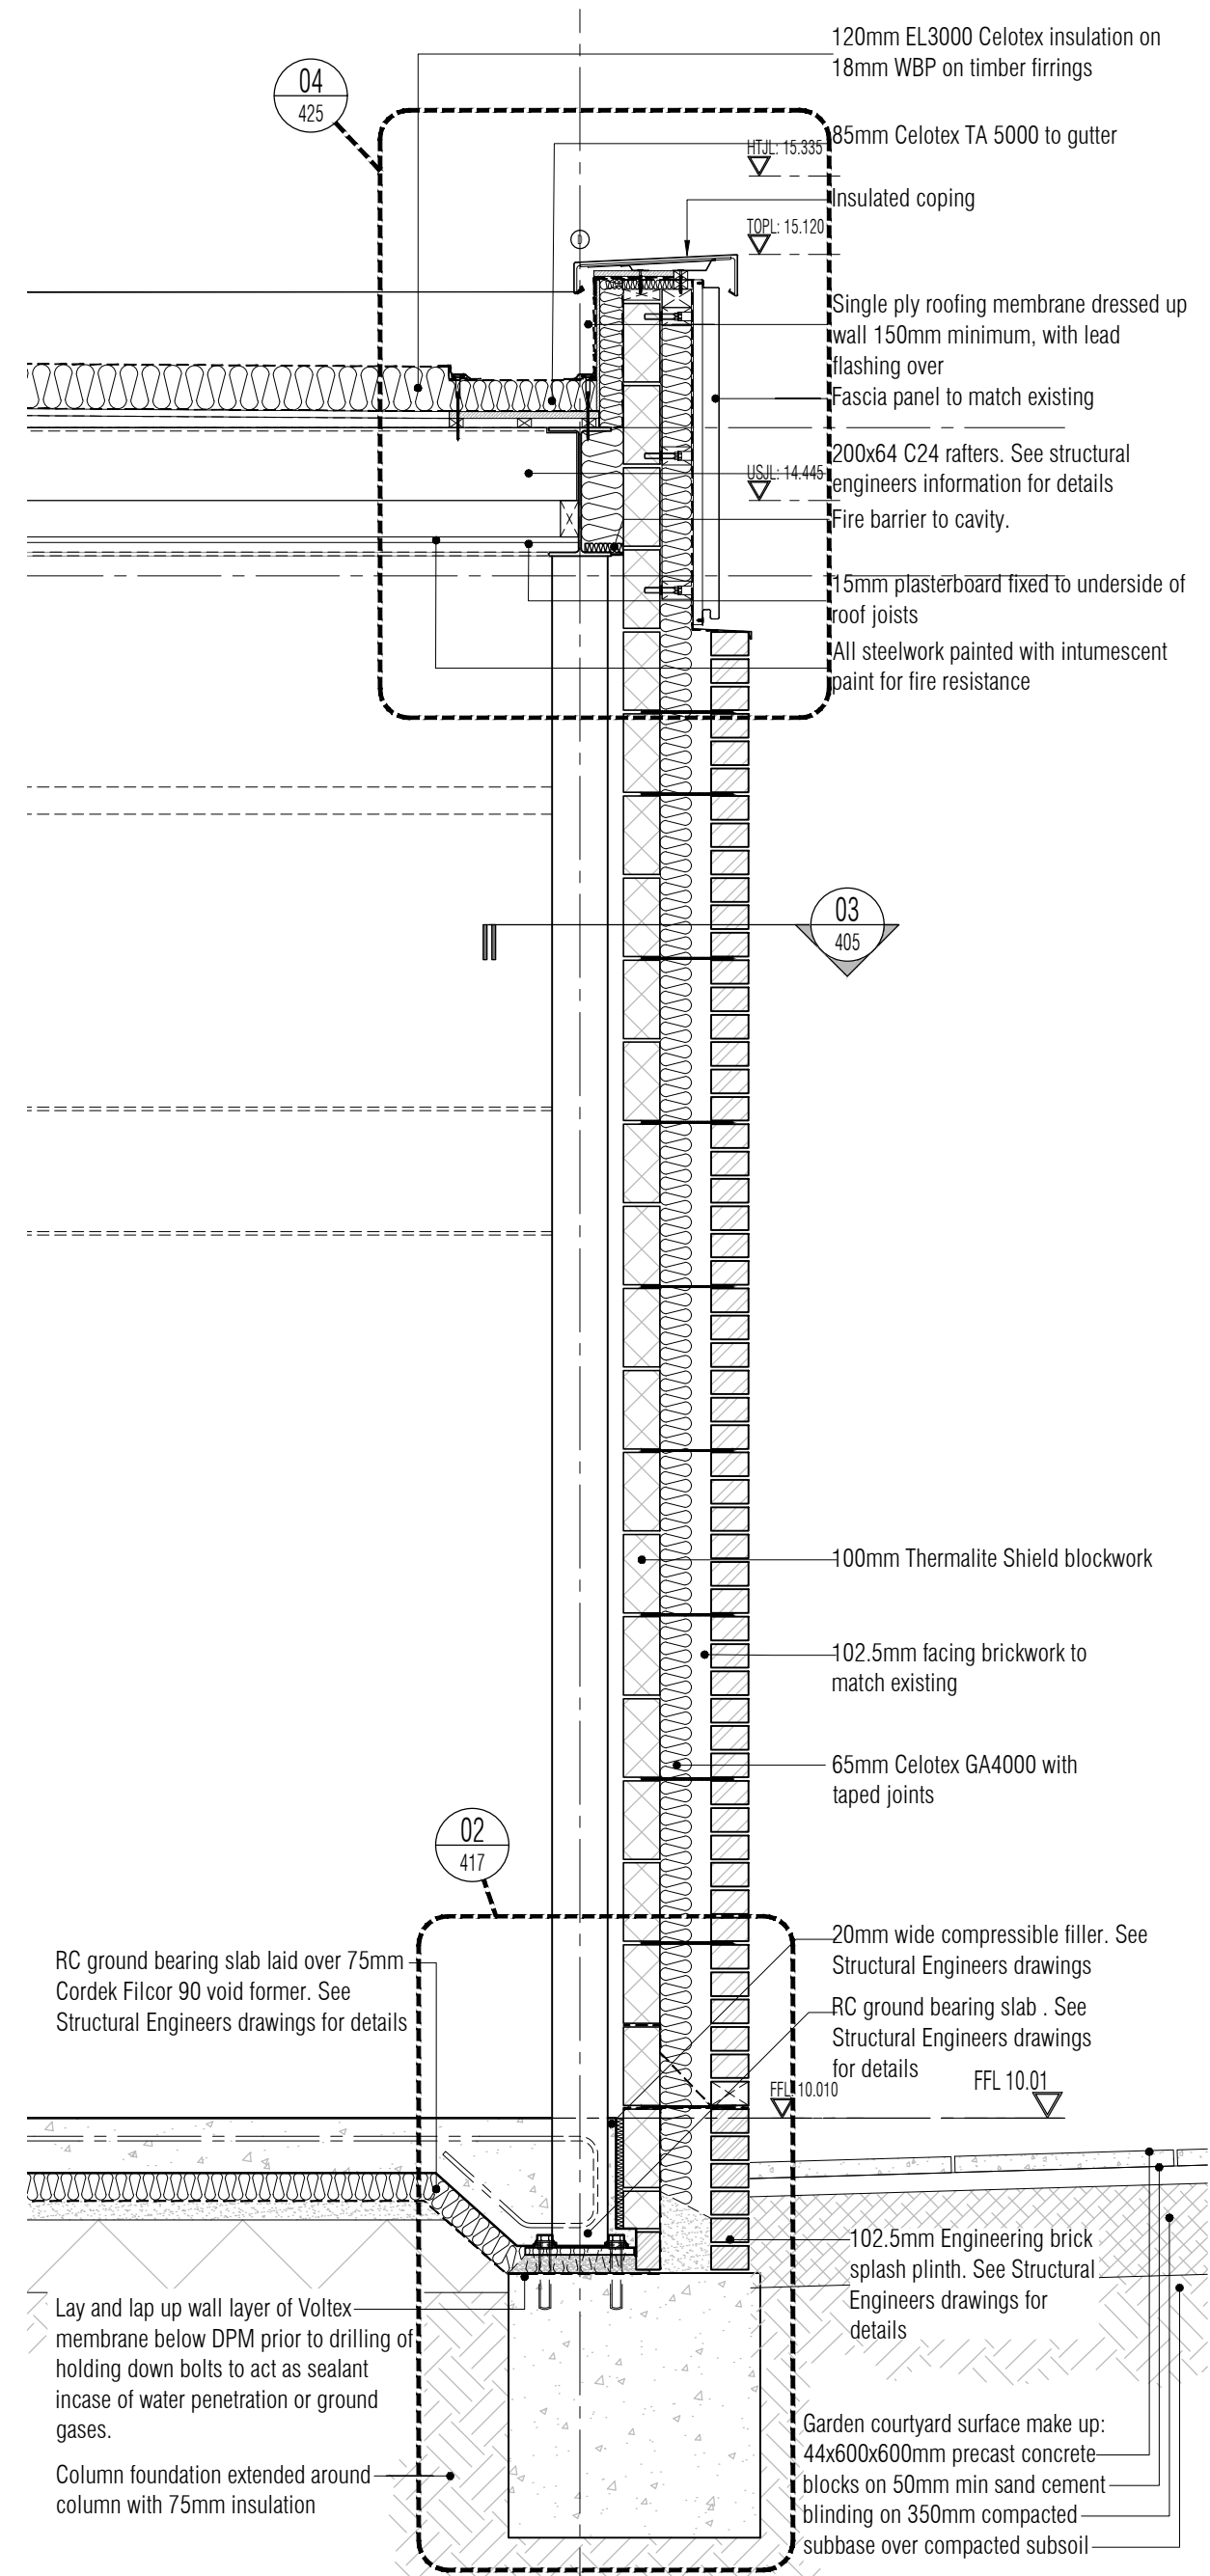

01 Detail Section G Through Plant Room / Courtyard

Scale: 1:20

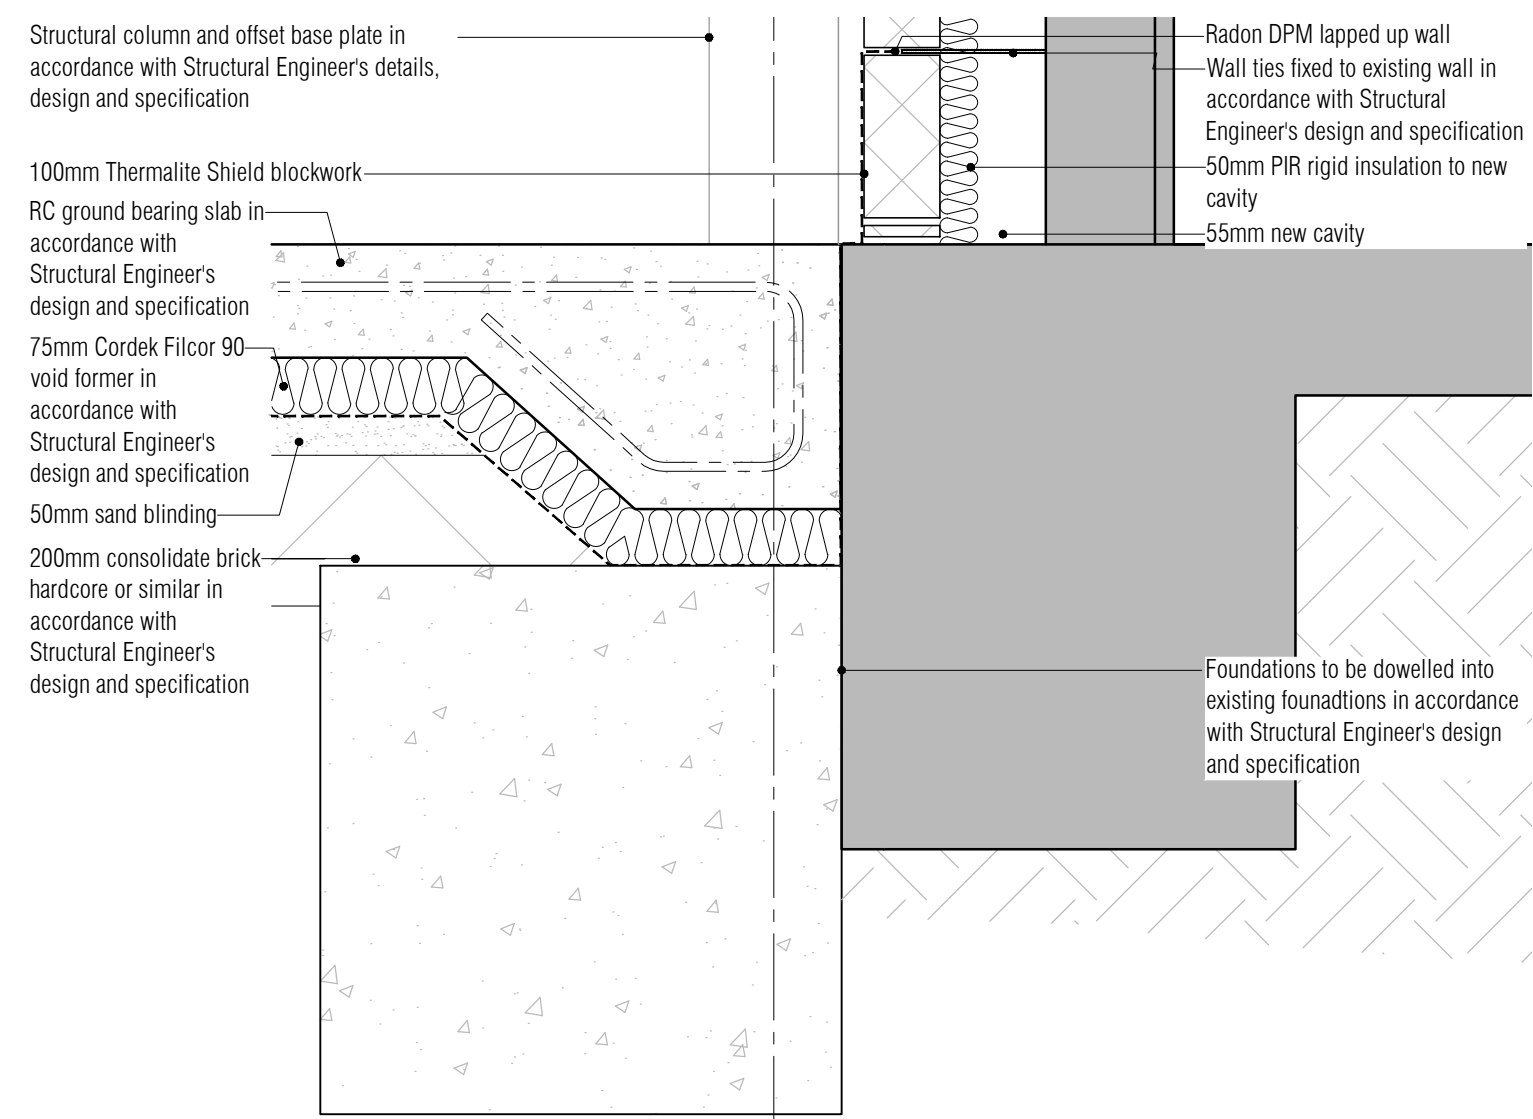


02 Detail Section H Through Existing Flower Prep Wall

Scale: 1:20

05 Offset Foundation Detail


Scale: 1:10

NB: All information based on supplied third party survey information. All discrepancies to be reported to FCG immediately upon discovery.

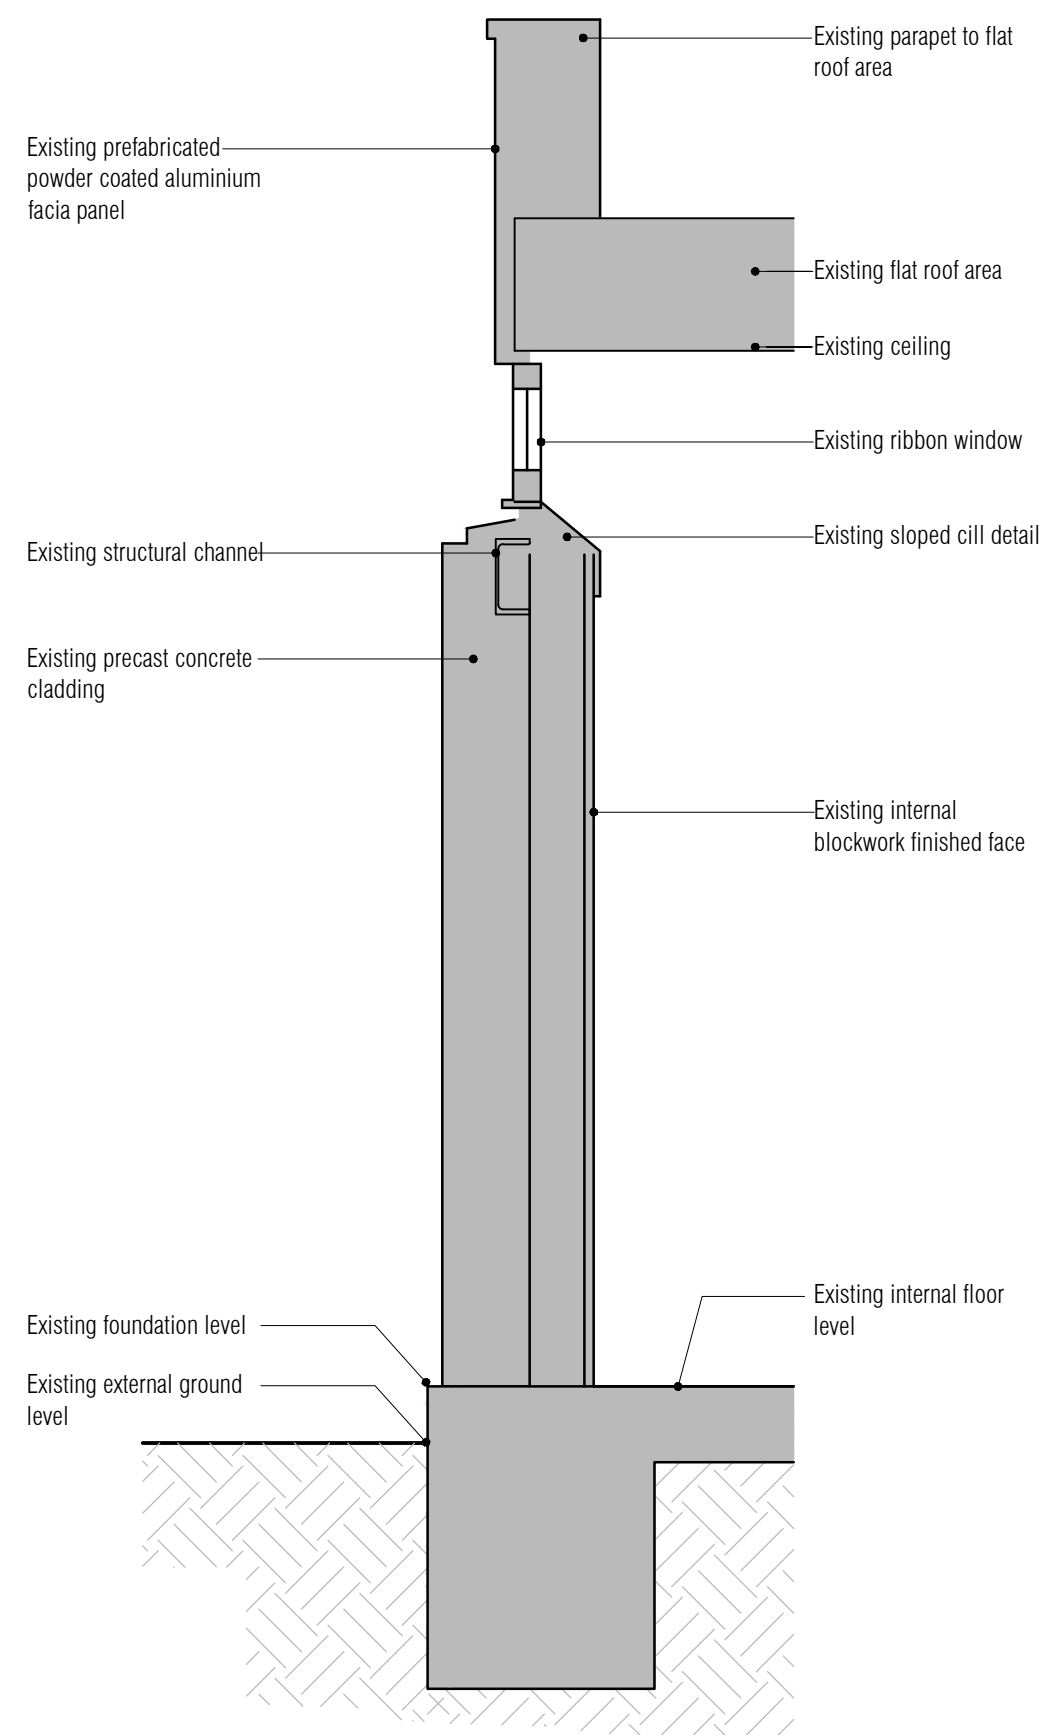


03 Detail Section H Through Demolished Flower Prep Wall

Scale: 1:20

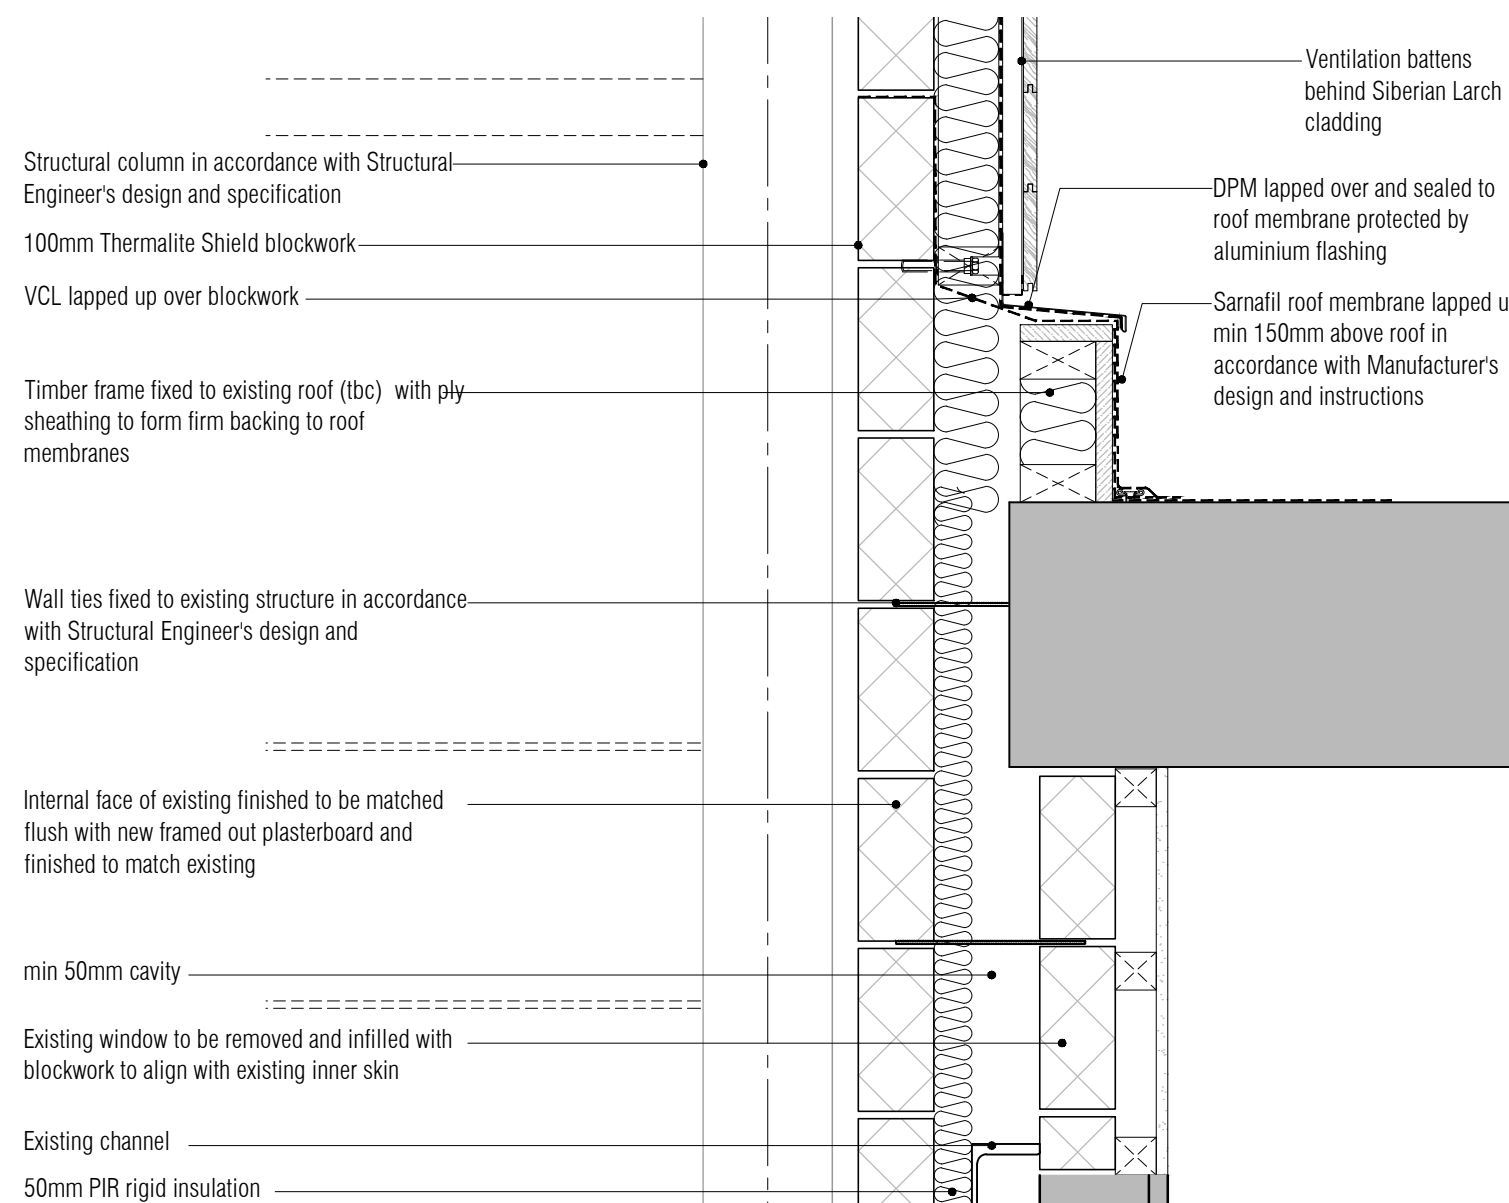


06 Parapet Support Detail

Scale: 1:10

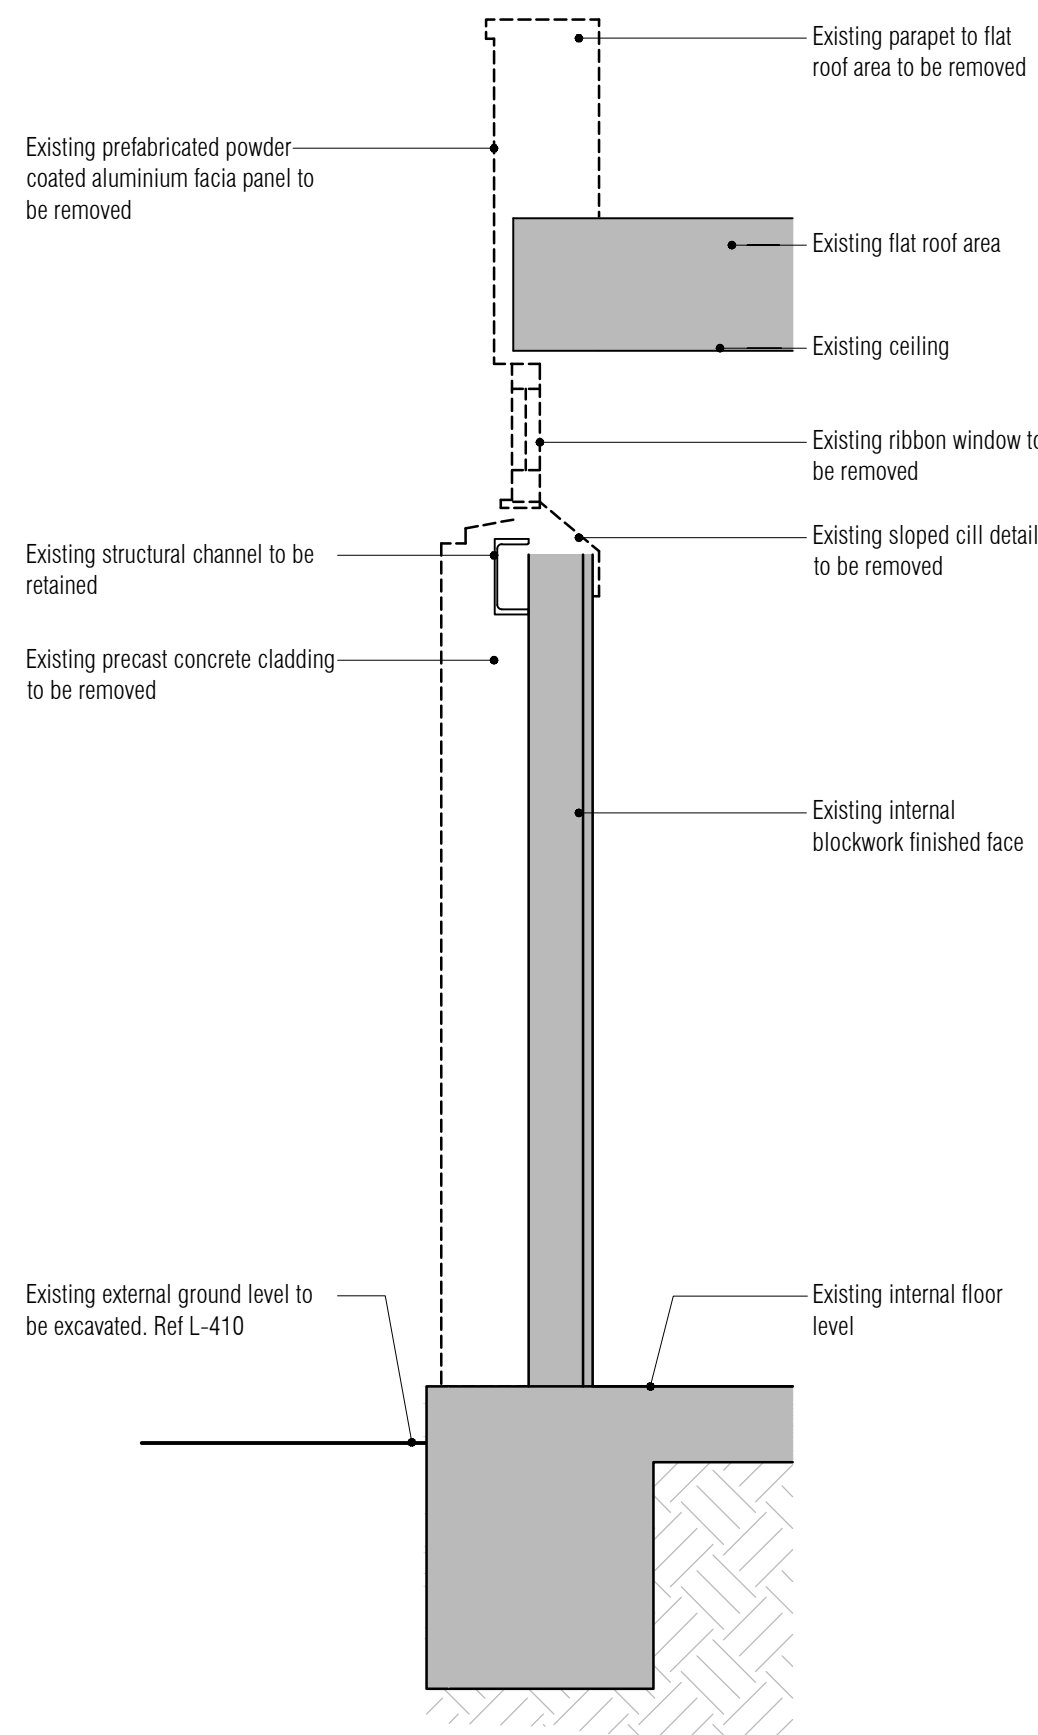


04 Detail Section H Through Plant Room / Flower Prep Wall

Scale: 1:20

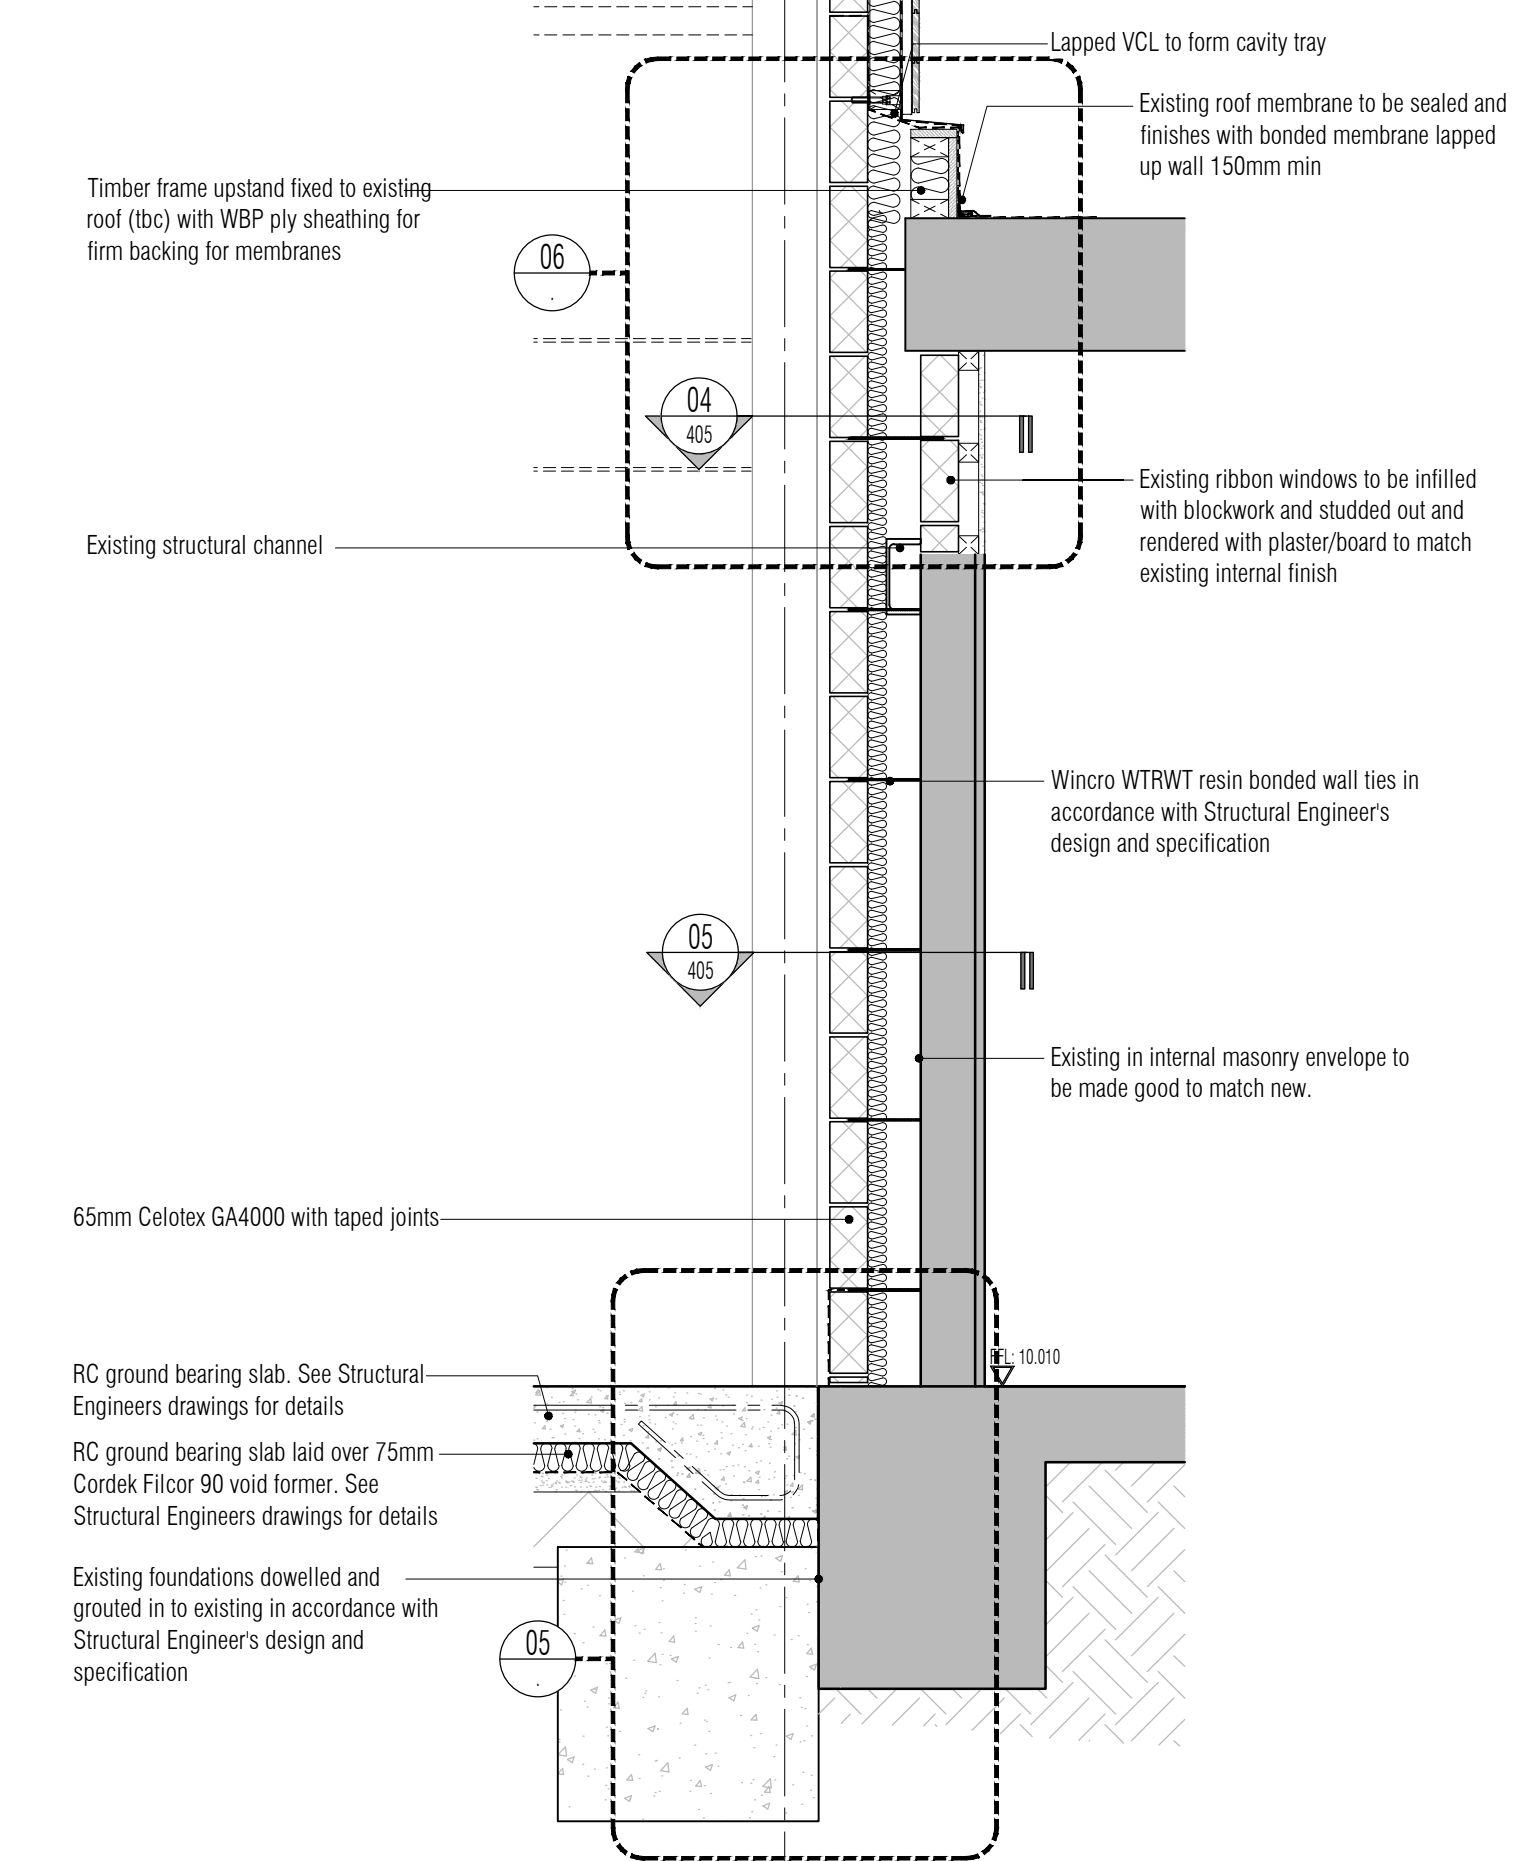

NOTES: Do not scale this drawing. All dimensions to be checked on site prior to commencement or manufacture. Key Plan (nts)

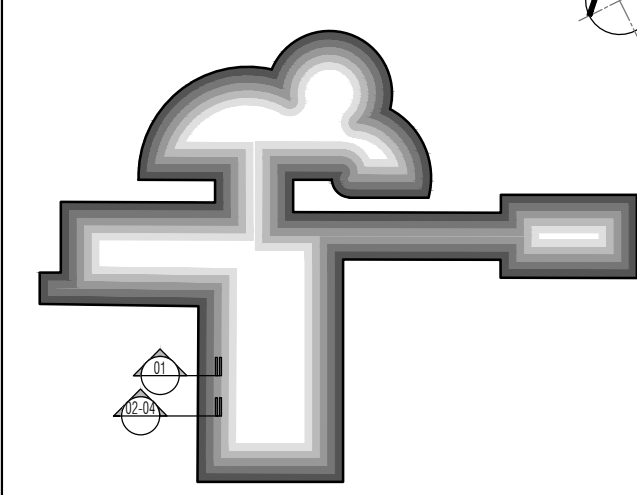

ISSUED FOR CONSTRUCTION

All details referenced in call outs supercede general arrangement or larger depictions.

Rev	Date	By	CHK	Comment
C4	20.08.12	RKC	JAS	Details revd. Cladding to replace brickwork
C3	12.06.12	RKC	JAS	Detail/Section revd to show existing
C2	01.06.12	RKC	JAS	Column foundation revd. Courtyard makeup added
C1	23.04.12	RKC	JAS	Issued for CONSTRUCTION

BRINGING IDEAS TO LIFE

FRANKHAM

Frankham Consultancy Group Limited
 21 Perrymount Road
 Hayward Heath RH16 3TP
 t 01444 444900 f 01444 455642
 enquiry@frankham.com
 www.frankham.com

Client

 Mansell
 Contract N°: Worthing

Project Title
 Eastbourne & Worthing
 Crematoria
 Refurbishments and Alterations

Drawing Title

 Worthing Crematorium
 Wall Sections G thro' to Courtyard
 & H thro' to Flower prep

Drawn by: RKC	Scale: 1:20@A1	Date: 02.04.12
Designed by: FCG	Checked by: JAS	Approved by: AC

File Ref.: K:\FRANKHAM\2\JOB\012100 CREMATORIA\WORK\406-416 DETAIL SCHEMATIC	20.06.11:12:18:54
Drawing No. 521260-A-416-W	Rev. C4