

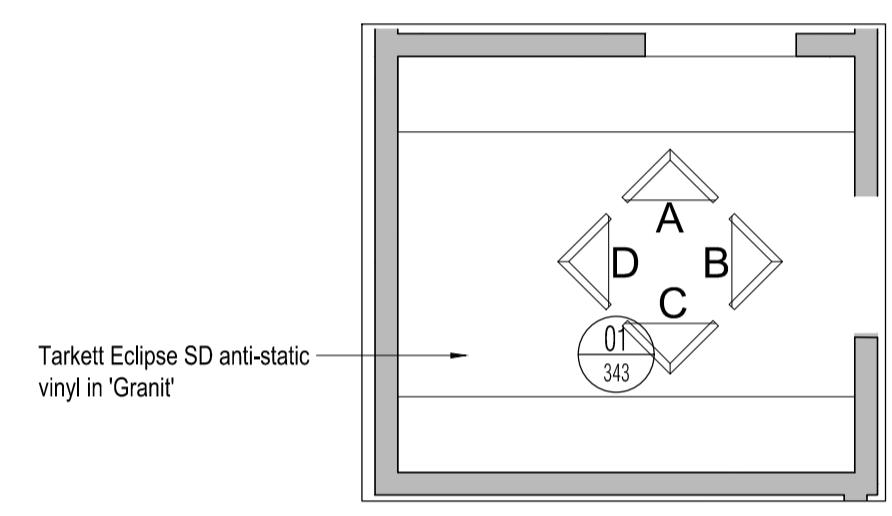


NOTES: Do not scale this drawing. All dimensions to be checked on site prior to commencement or manufacture.
Key Plan (nts)

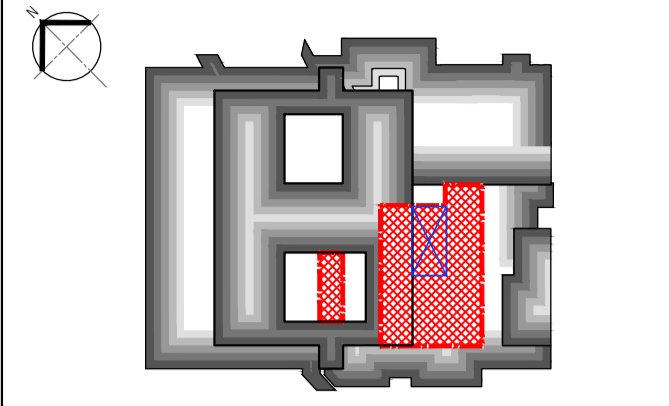


Tarkett Eclipse SD anti-static vinyl in 'Granit'

01 Floor Plan
Scale: 1:50

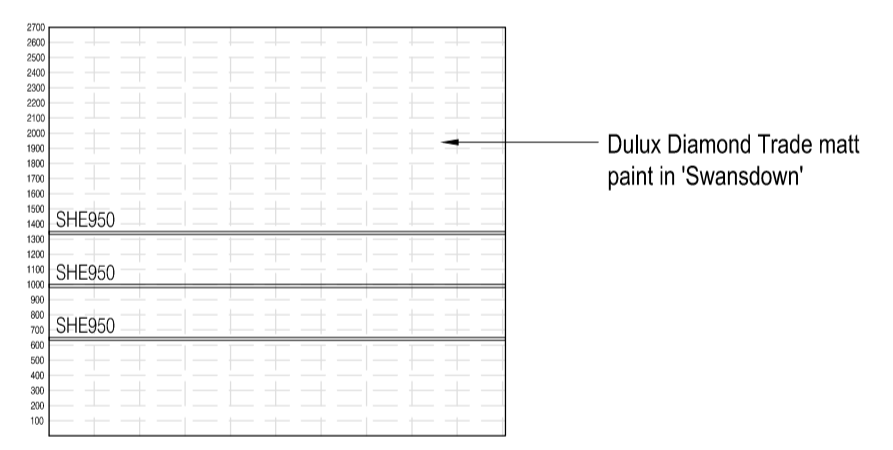


Dulux Diamond Trade matt paint in 'Swansdown'

02 Elevation A
Scale: 1:50

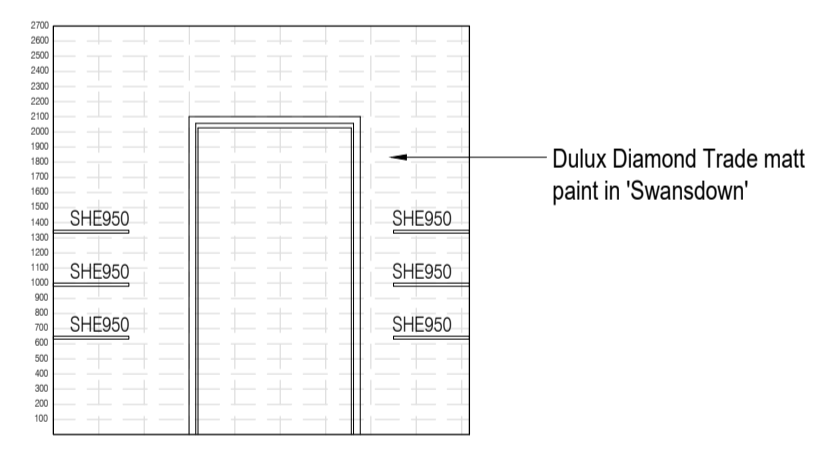


Dulux Diamond Trade matt paint in 'Swansdown'

03 Elevation B
Scale: 1:50

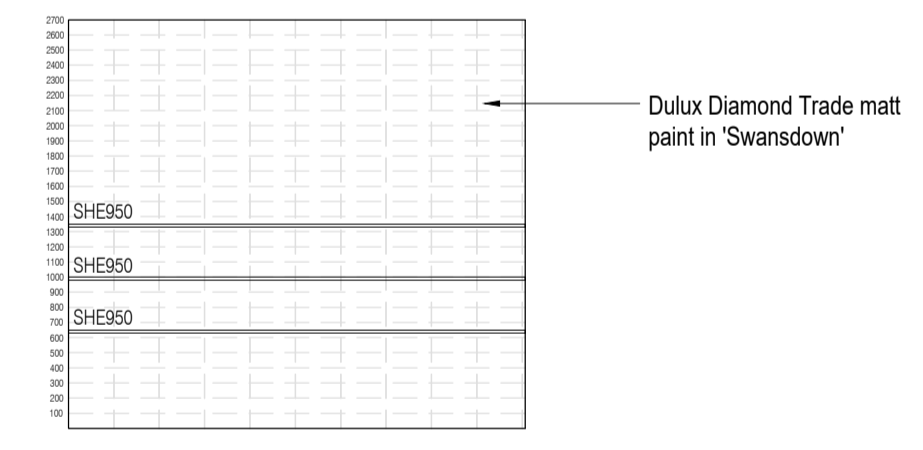

Dulux Diamond Trade matt paint in 'Swansdown'

04 Elevation C
Scale: 1:50

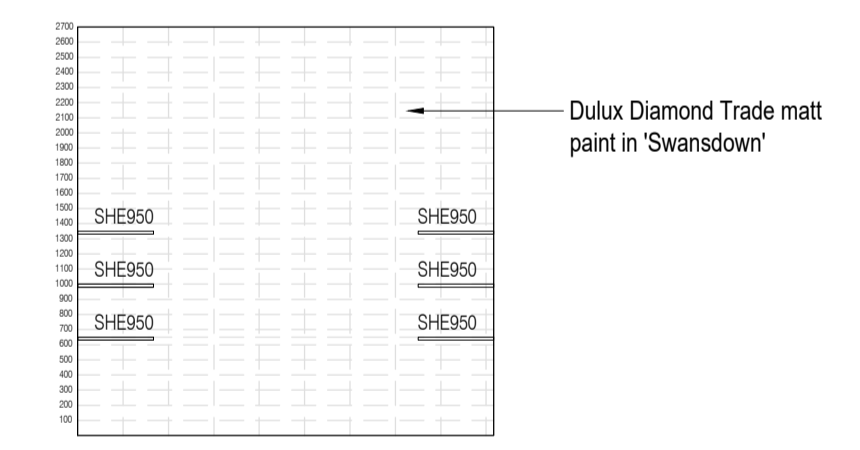

Dulux Diamond Trade matt paint in 'Swansdown'

05 Elevation D
Scale: 1:50

APPROVAL
ISSUE

All details referenced in call outs supersede general arrangement or larger depictions.

| Rev | Date | By | CHK | Comment |
|-----|----------|-----|-----|--------------------------------|
| P1 | 09.01.14 | RKC | AGC | Preliminary issue for Approval |

BRINGING IDEAS TO LIFE



FRANKHAM

Frankham Consultancy Group Limited
21 Parnmount Road
Haywards Heath RH16 3TP
t 01444 444900 f 01444 455642
enquire@frankham.com
www.frankham.com

Client
St George's Healthcare NHS Trust

Project Title
General Intensive Care Unit Extension
St. James Wing
St. Georges Hospital
London

Drawing Title
1.978
Pharmacy Store
Proposed Room Elevations

| | | |
|---------------------|--------------------|---------------------|
| Drawn by: RKC | Scale: 1:50@A1 | Date: 05.12.13 |
| Designed by: FCG | Checked by: MDK | Approved by: AGC |

File Ref.: X:\FRANKHAM\2-206\021717-02\ARCH\300-LEVY-20061217-53-17

Drawing No.
521717-A-343

Rev.
P1