

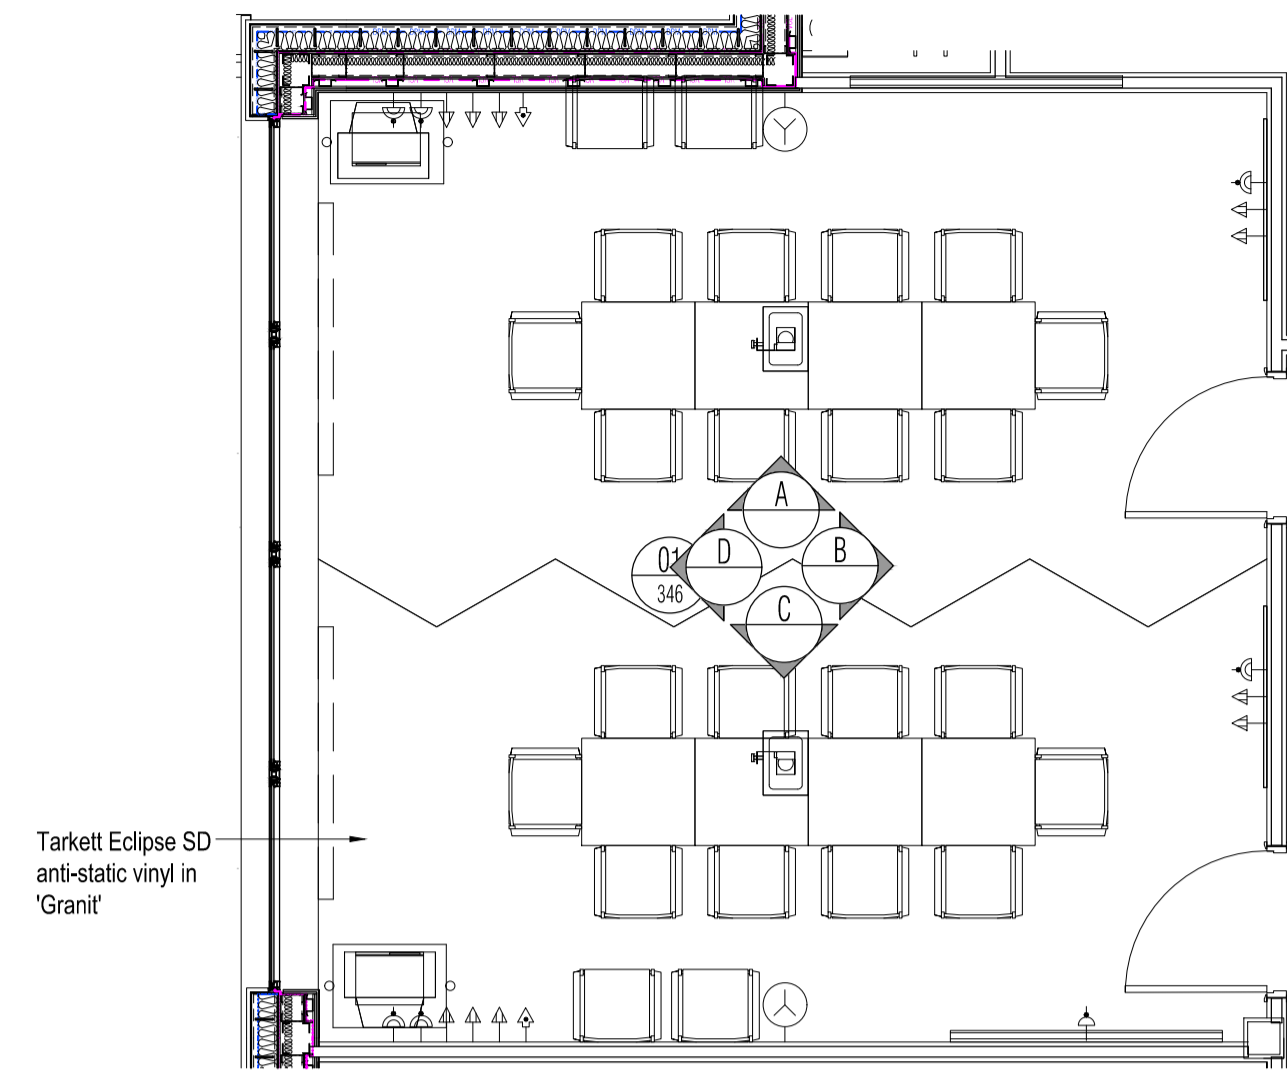



NOTES: Do not scale this drawing. All dimensions to be checked on site prior to commencement or manufacture.
Key Plan (m/s)

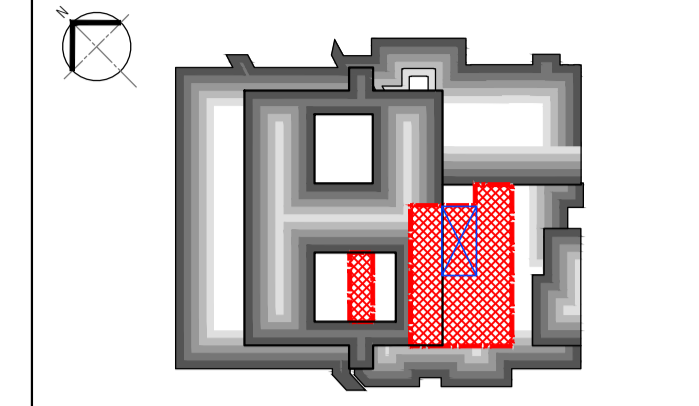


01 Floor Plan
Scale: 1:50

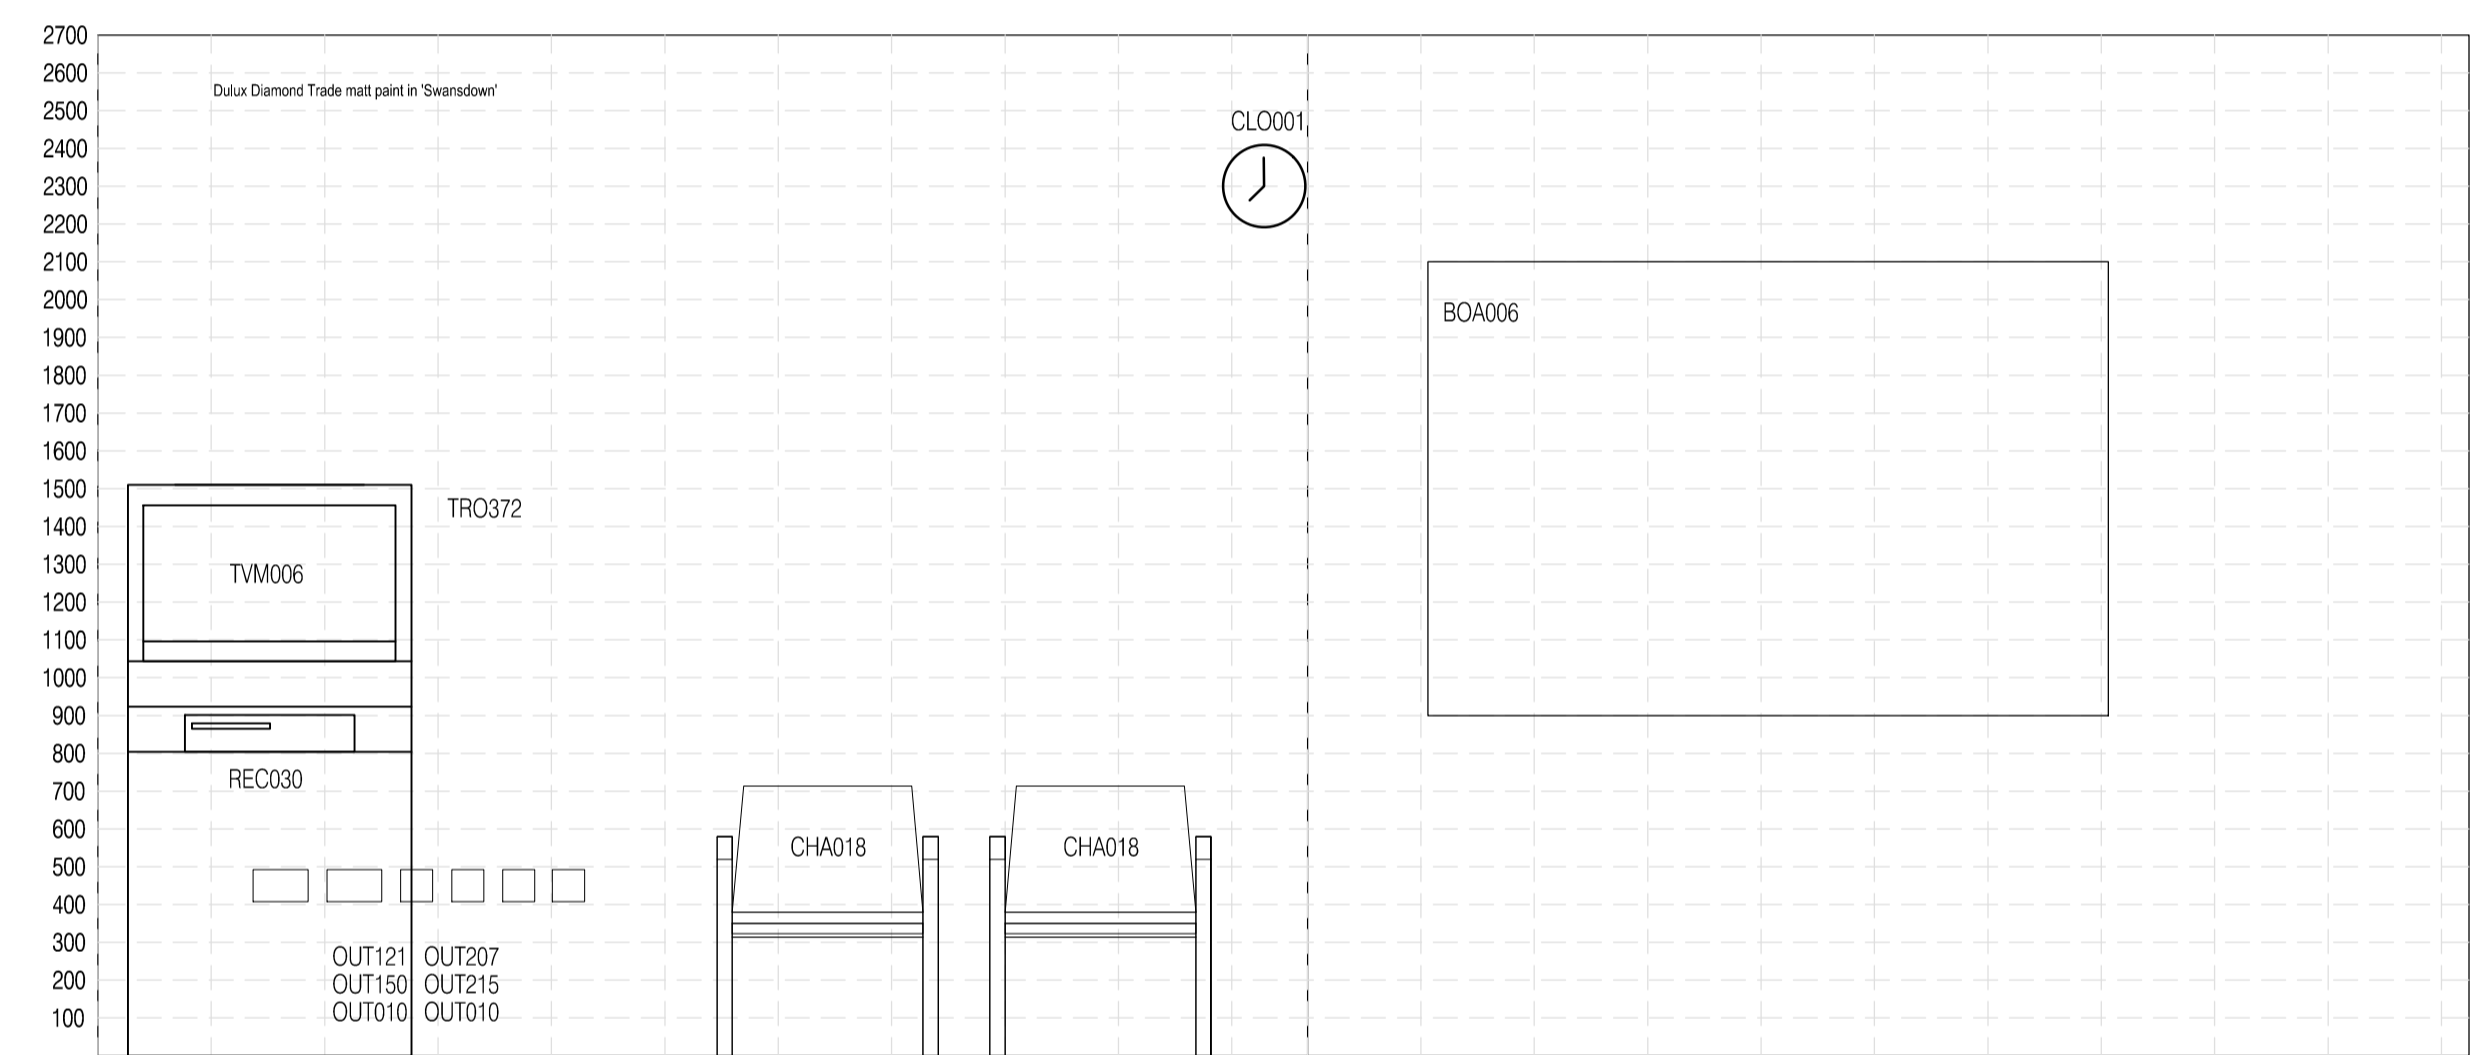


02 Elevation A
Scale: 1:20

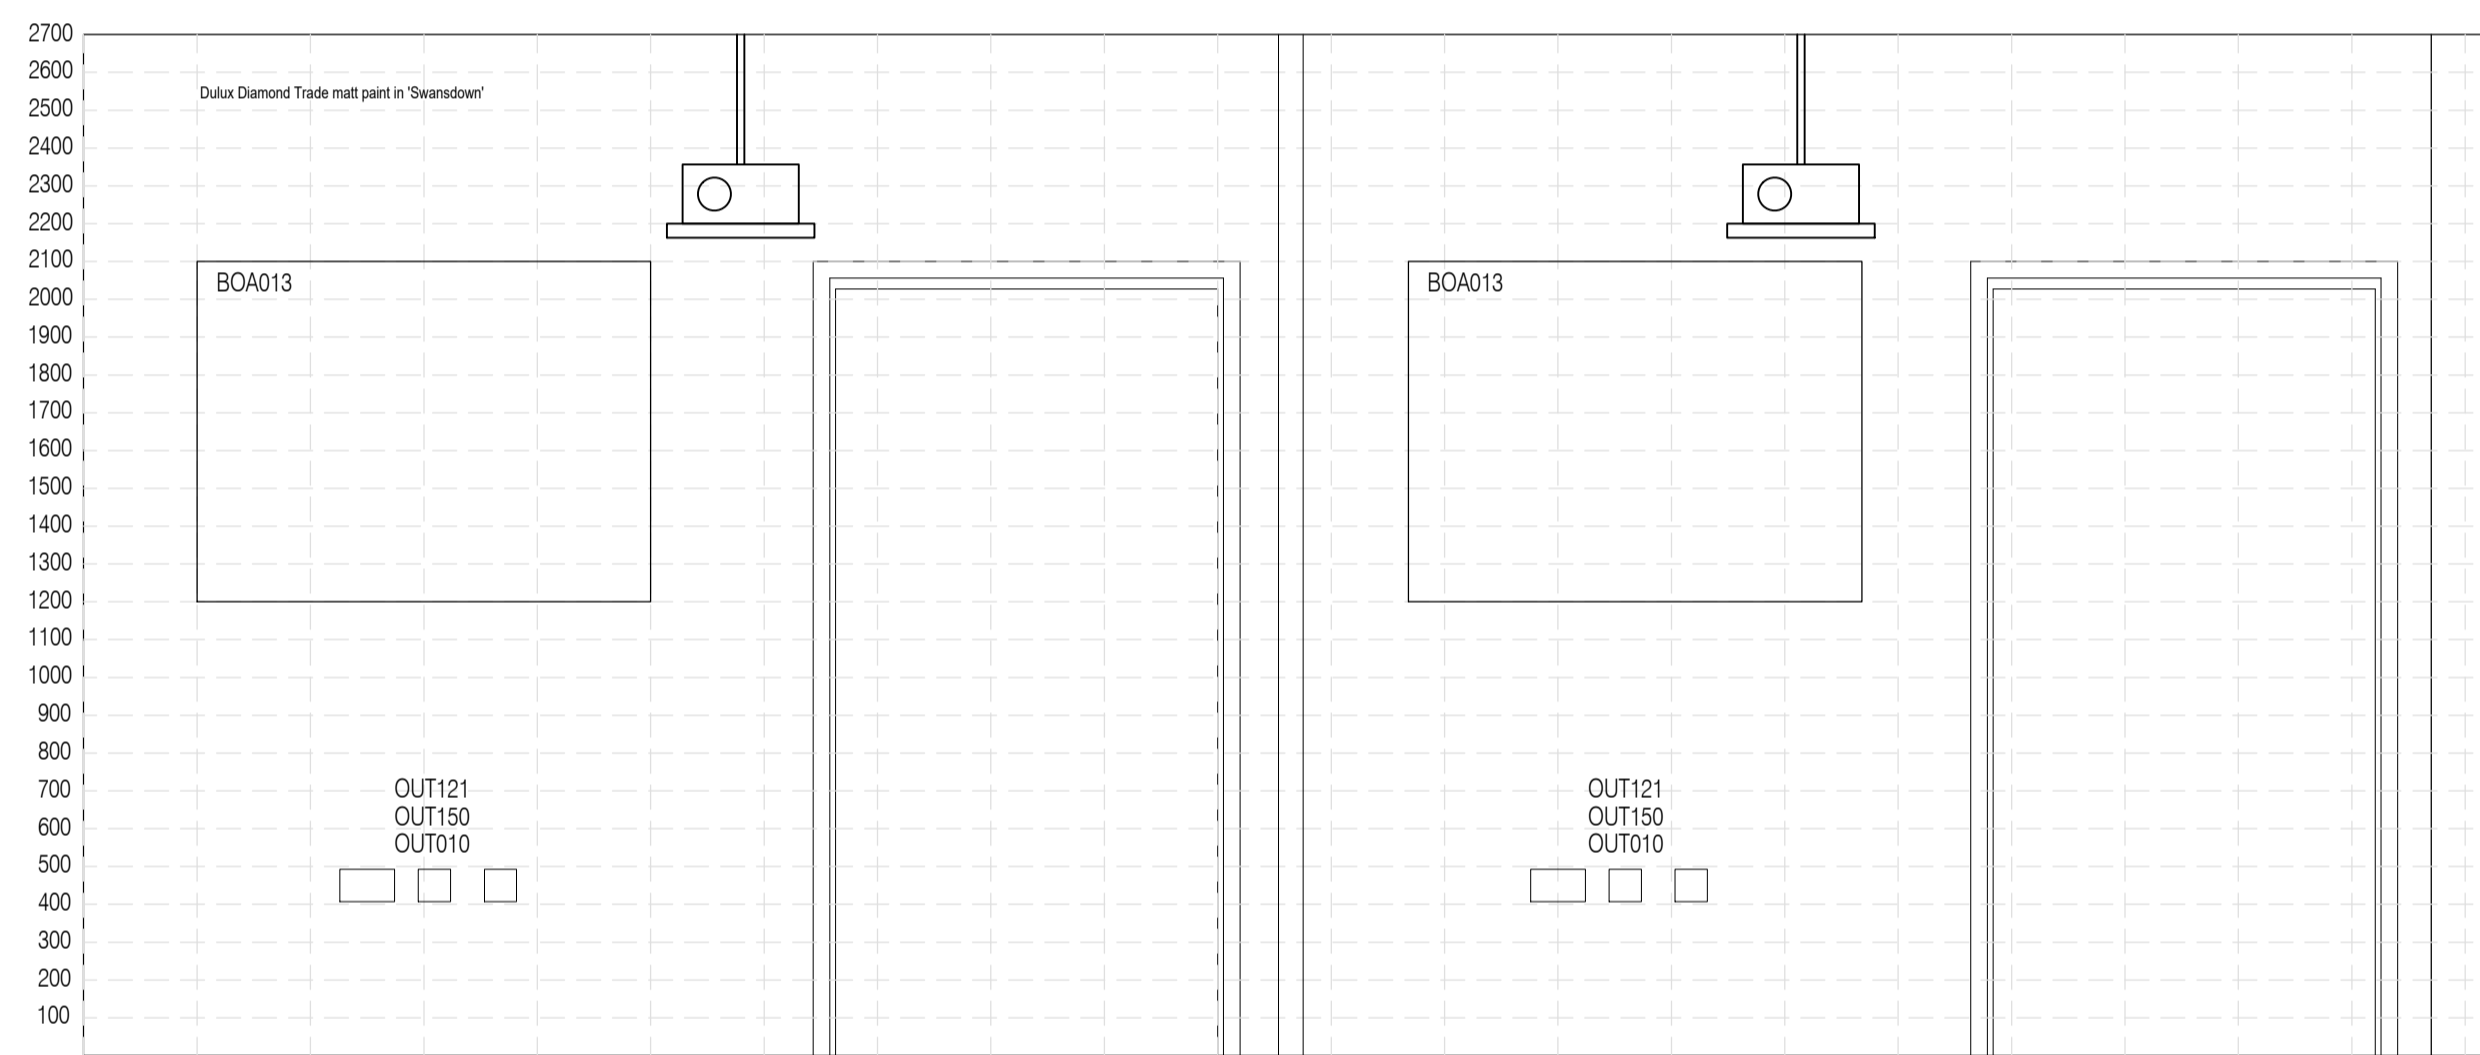

03 Elevation B
Scale: 1:20

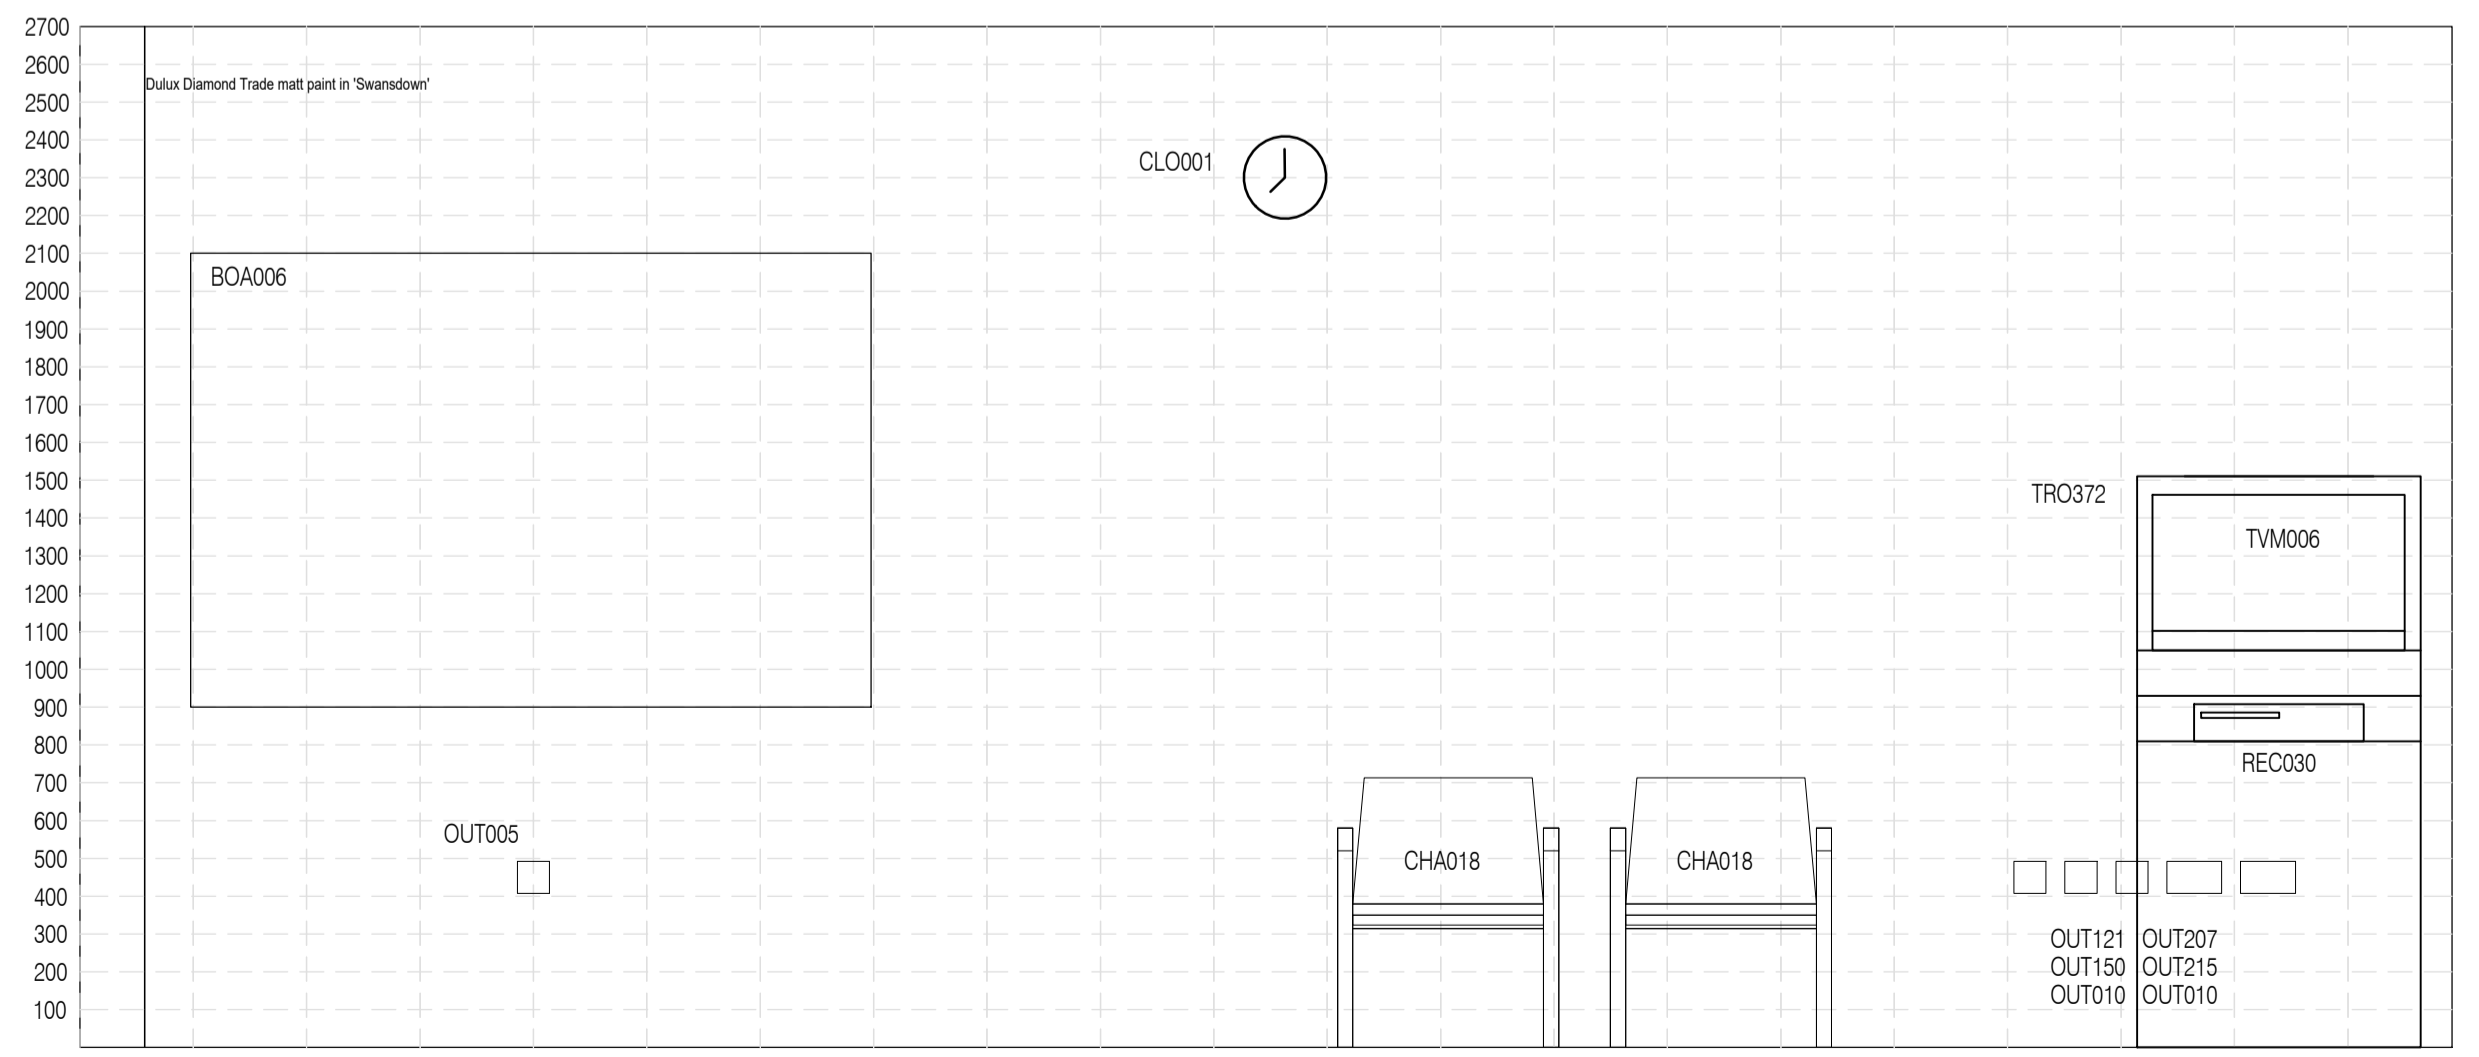

04 Elevation C
Scale: 1:20

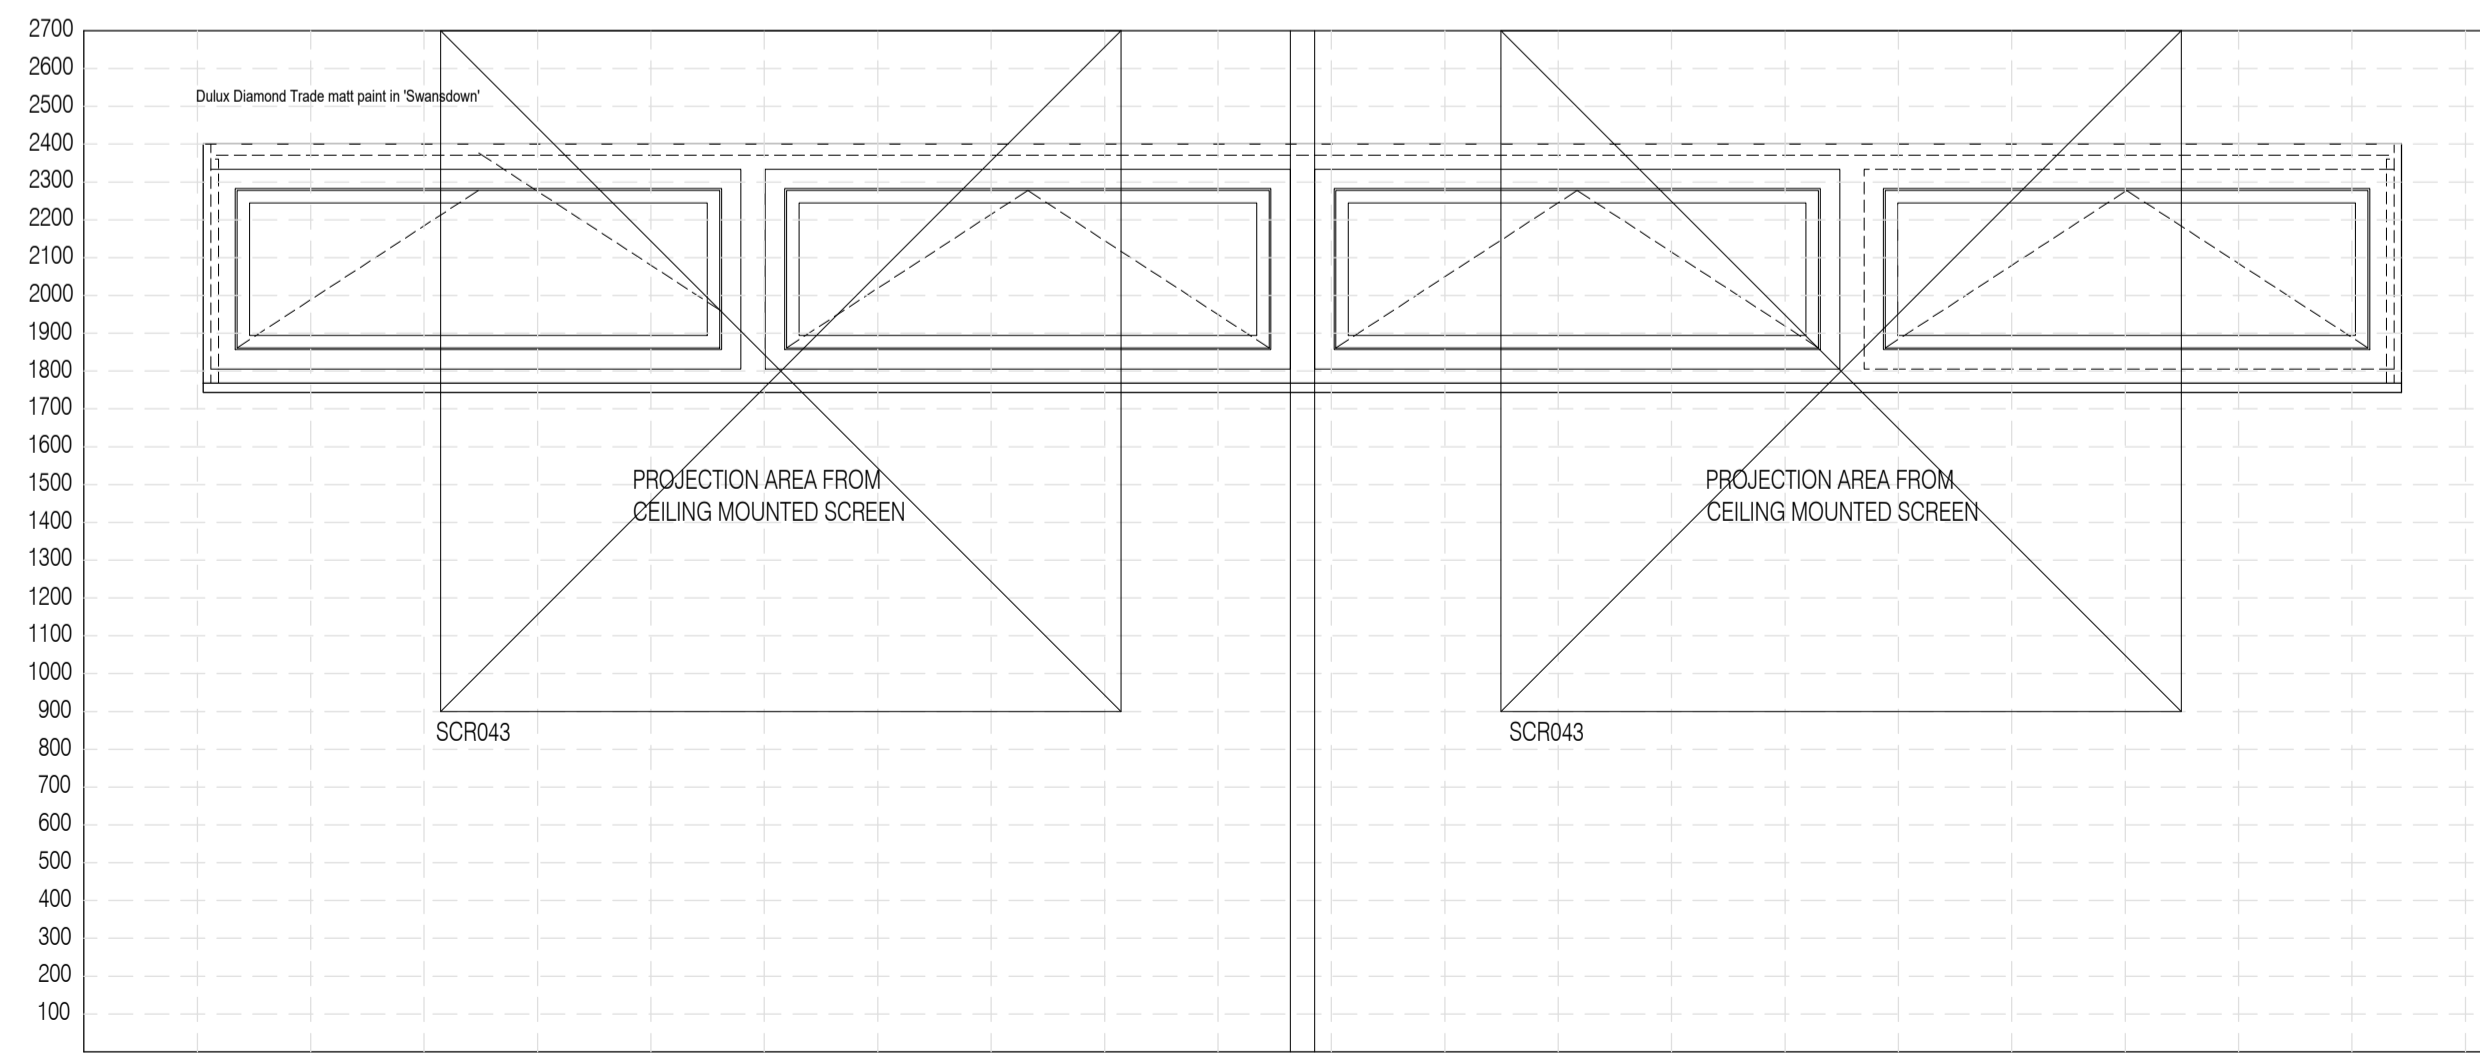

05 Elevation D
Scale: 1:20

ISSUED FOR APPROVAL

All details referenced in call outs supersede general arrangement or larger depictions.

Rev	Date	By	CHK	Comment
P2	12.06.20	RKC	AJM	Amended following client comments
P1	09.01.14	RKC	AGC	Preliminary Issue for Approval

BRINGING IDEAS TO LIFE



FRANKHAM

Frankham Consultancy Group Limited
21 Pymms Road
Haywards Heath RH16 3TP
t 01444 444000 f 01444 455642
enquire@frankham.com
www.frankham.com

Client
St George's Healthcare NHS Trust

Project Title
General Intensive Care Unit Extension
St. James Wing
St. Georges Hospital
London

Drawing Title
1.988
Seminar Room
Proposed Room Elevations

Drawn by: RKC	Scale: 1:20, 1:50@A1	Date: 05.12.13
Designed by: FCG	Checked by: MDK	Approved by: AGC

File Ref.: 521717-A-346-045 - 20061217-56.11
Drawing No. **521717-A-346** Rev. **P2**