




01 Proposed Plant Deck Access Gantry Steps Plan
Scale: 1:20

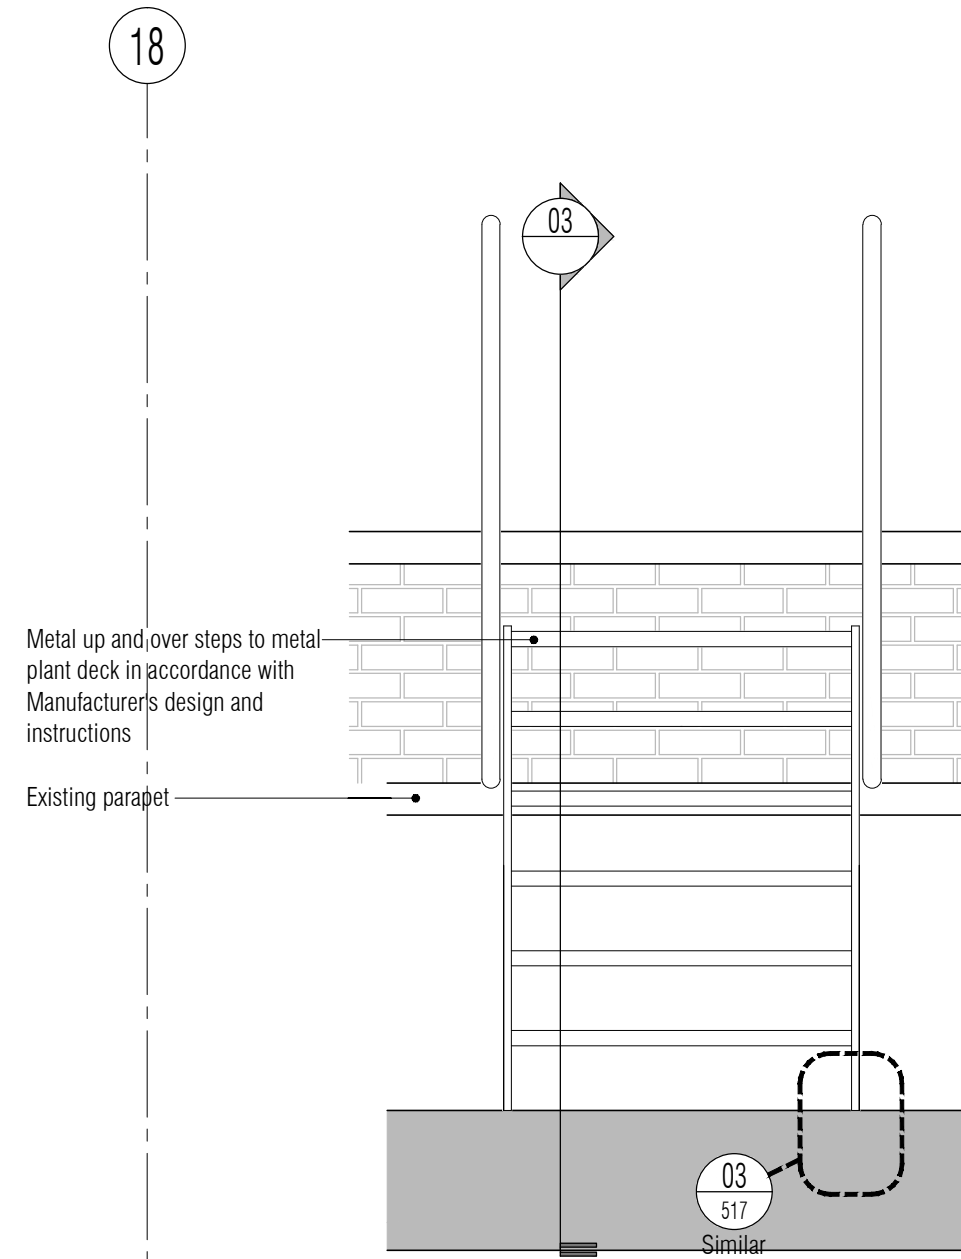


02 Proposed Plant Deck Access Gantry Steps Side Elevation
Scale: 1:20

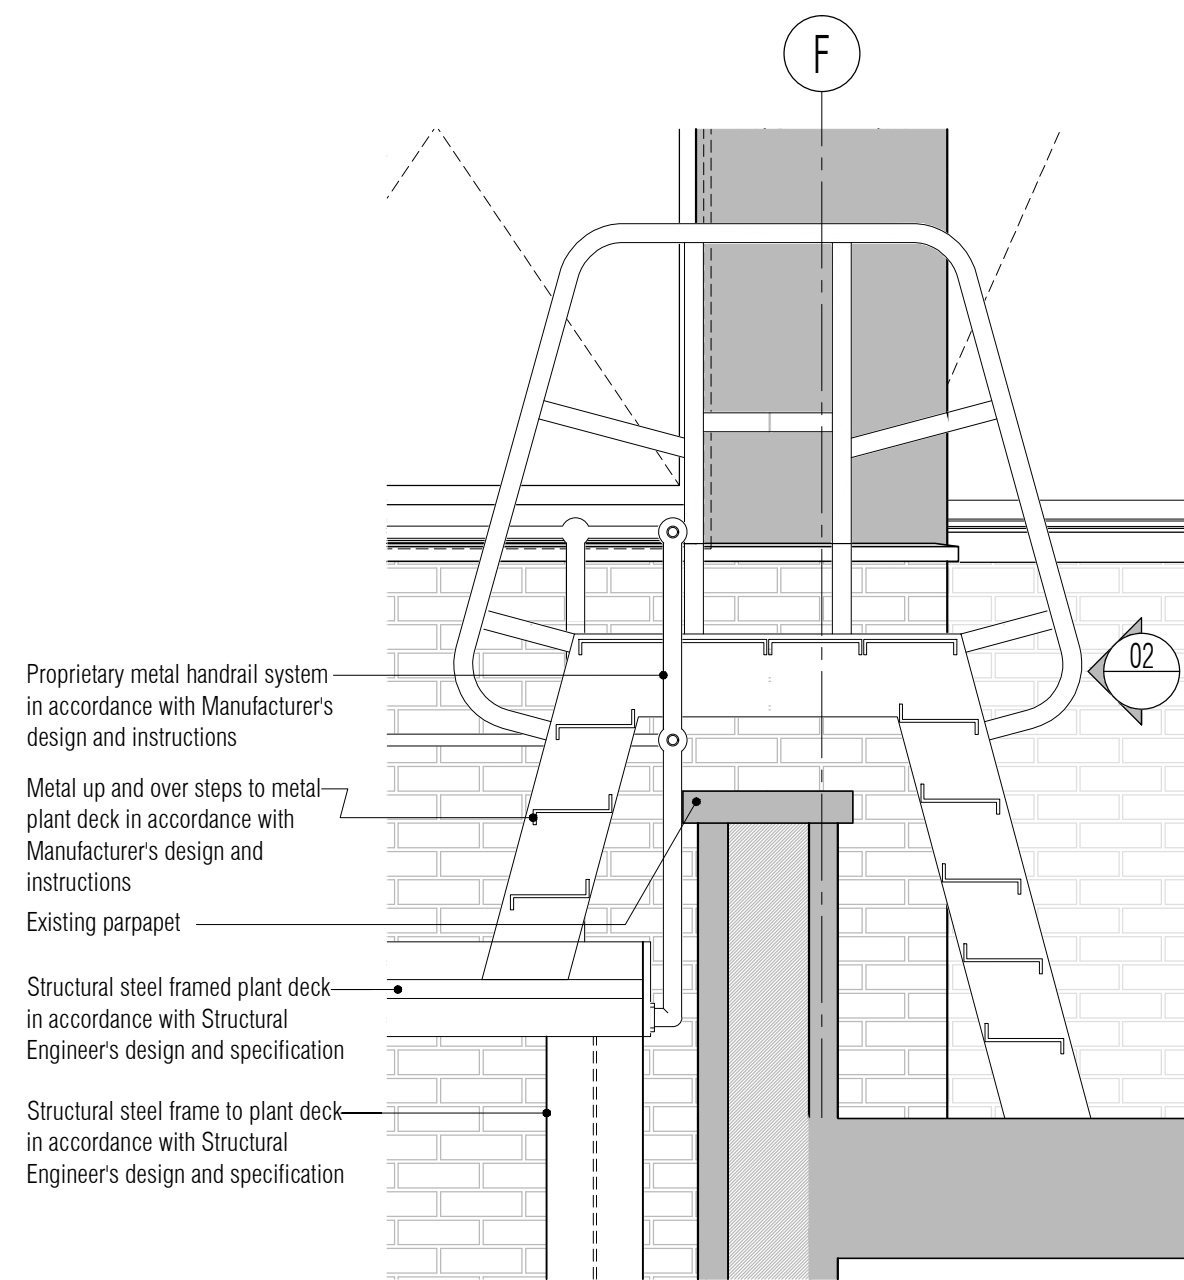


03 Proposed Plant Deck Access Gantry Steps Section
Scale: 1:20

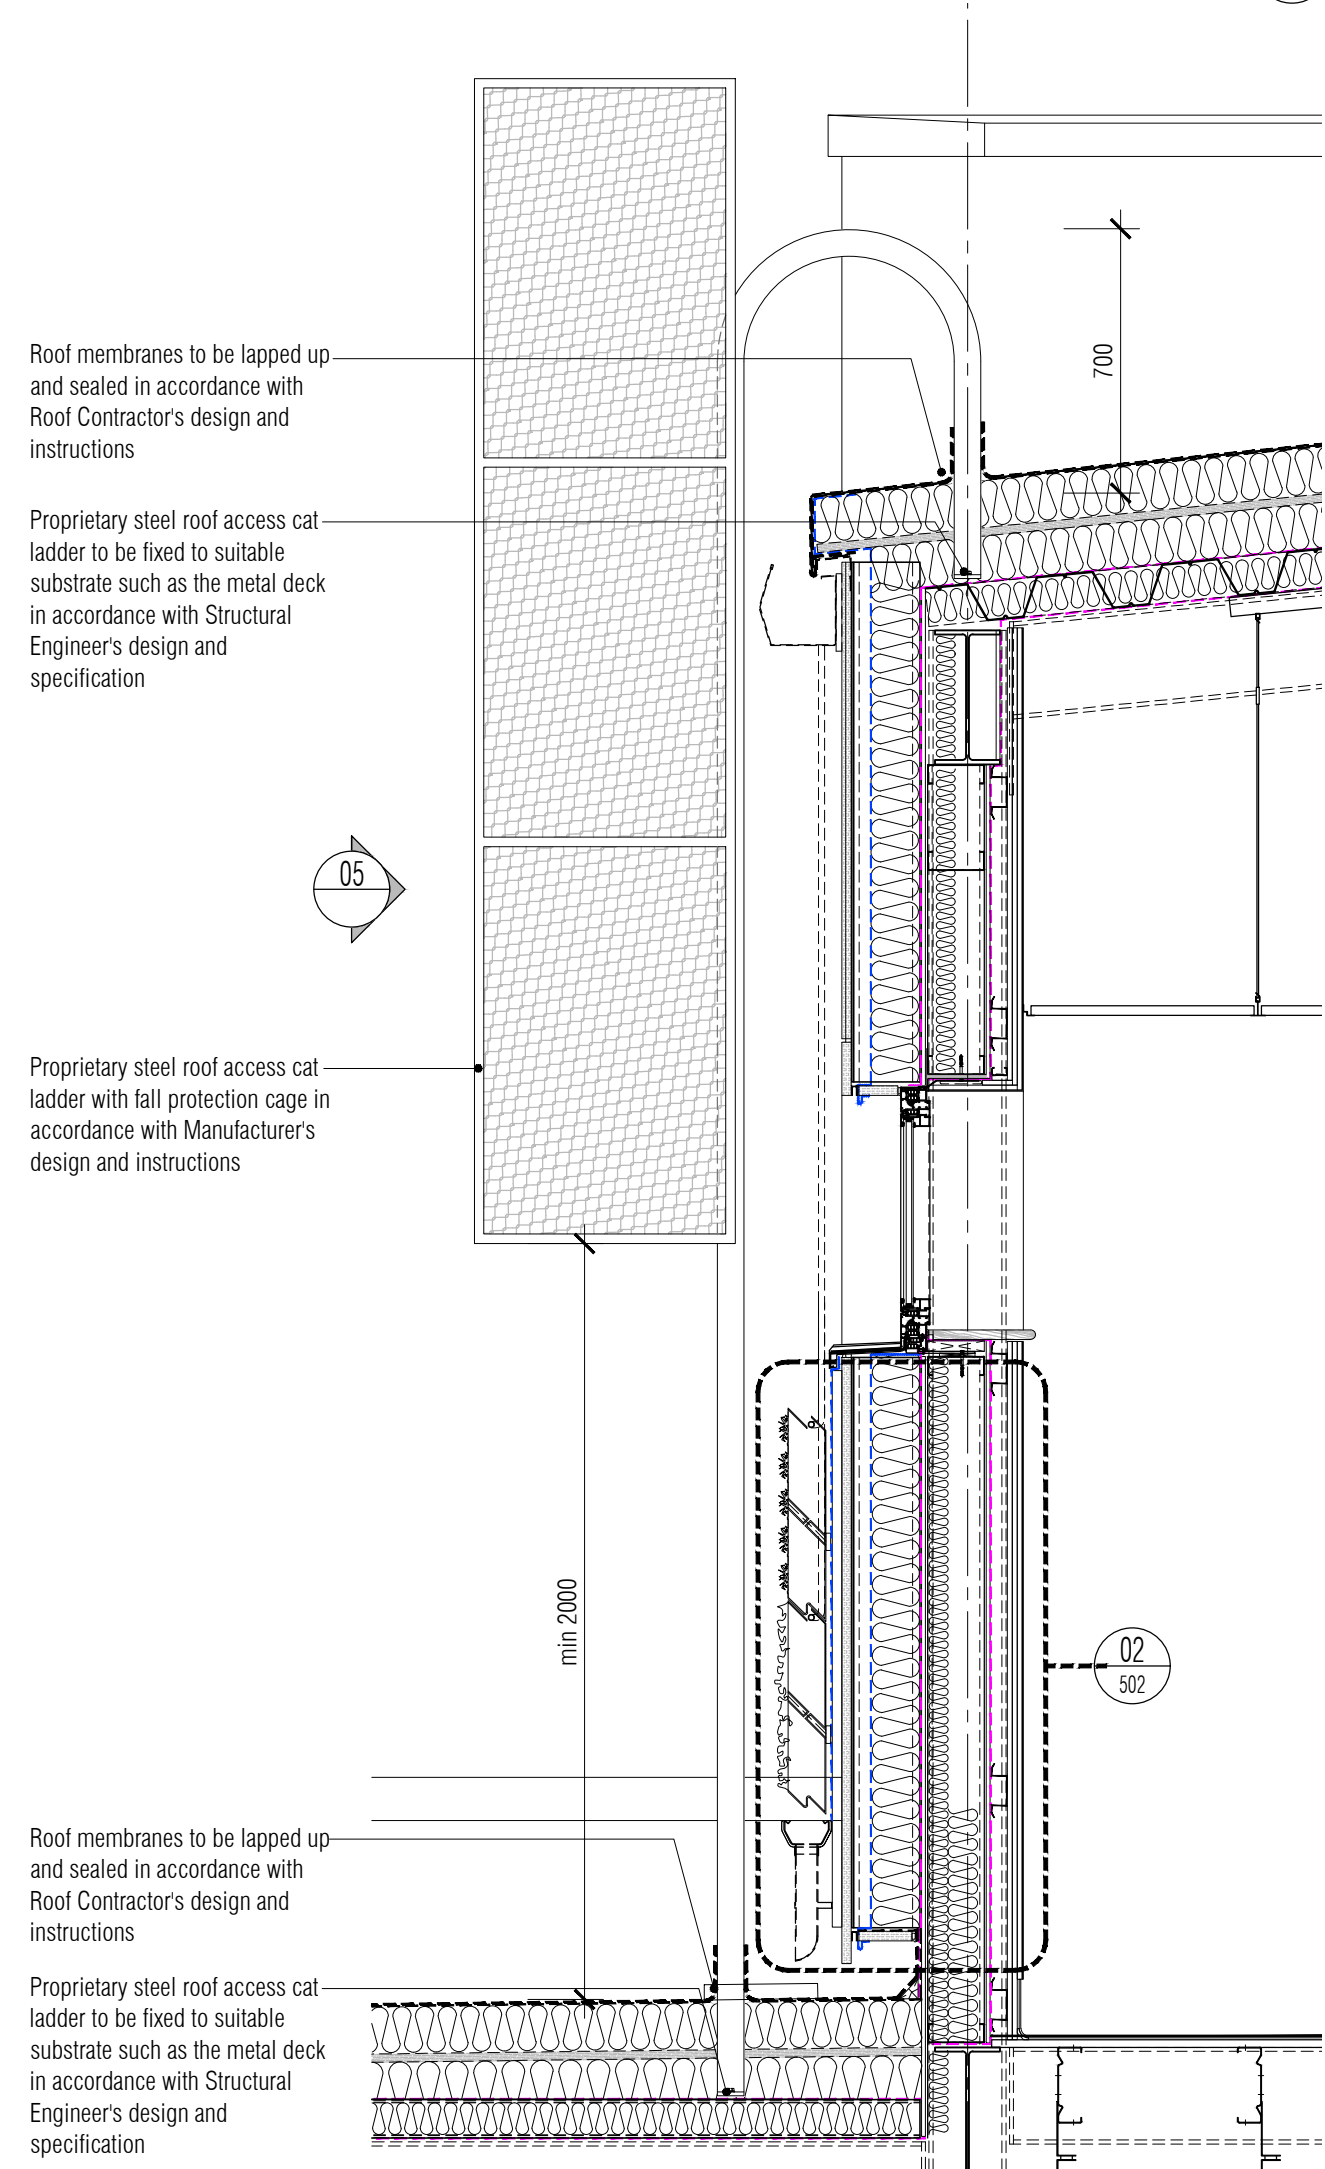


04 Proposed Roof Access Cat Ladder Section
Scale: 1:20

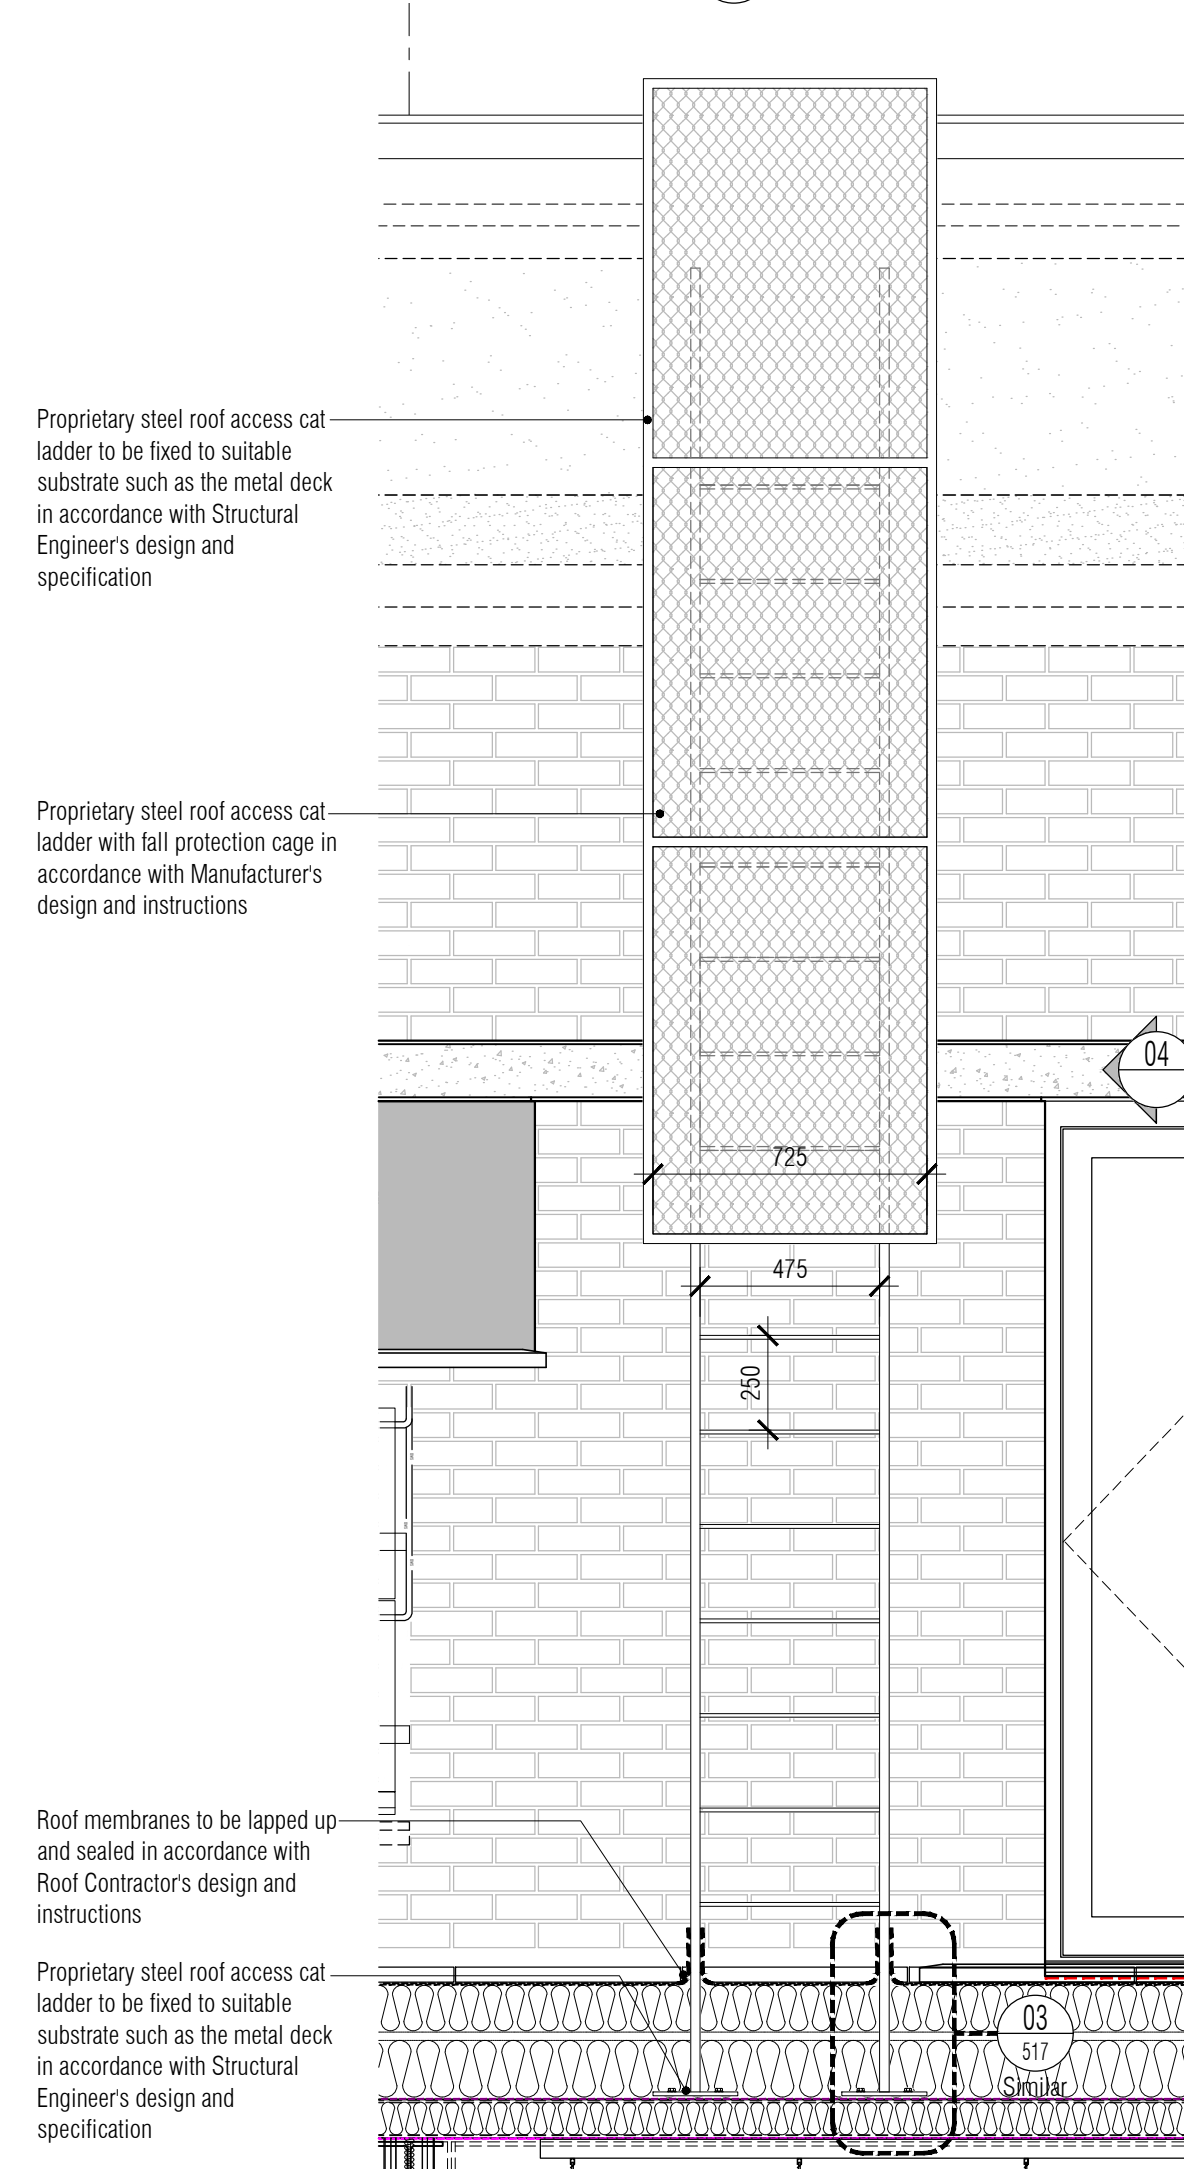

05 Proposed Access Cat Ladder Elevation
Scale: 1:20

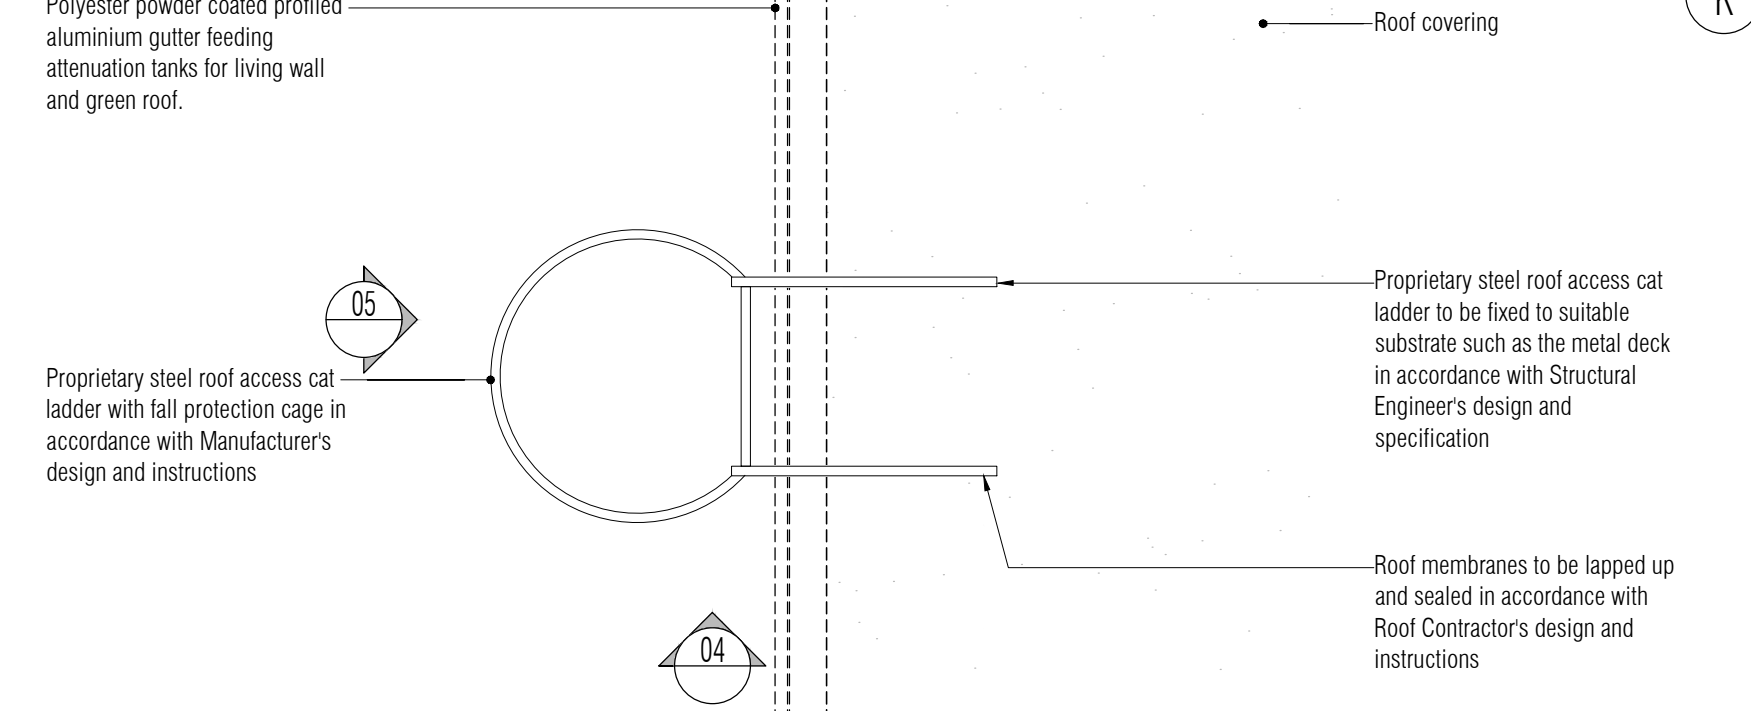


07 Proposed Roof Access Cat Ladder Roof Level Plan
Scale: 1:20

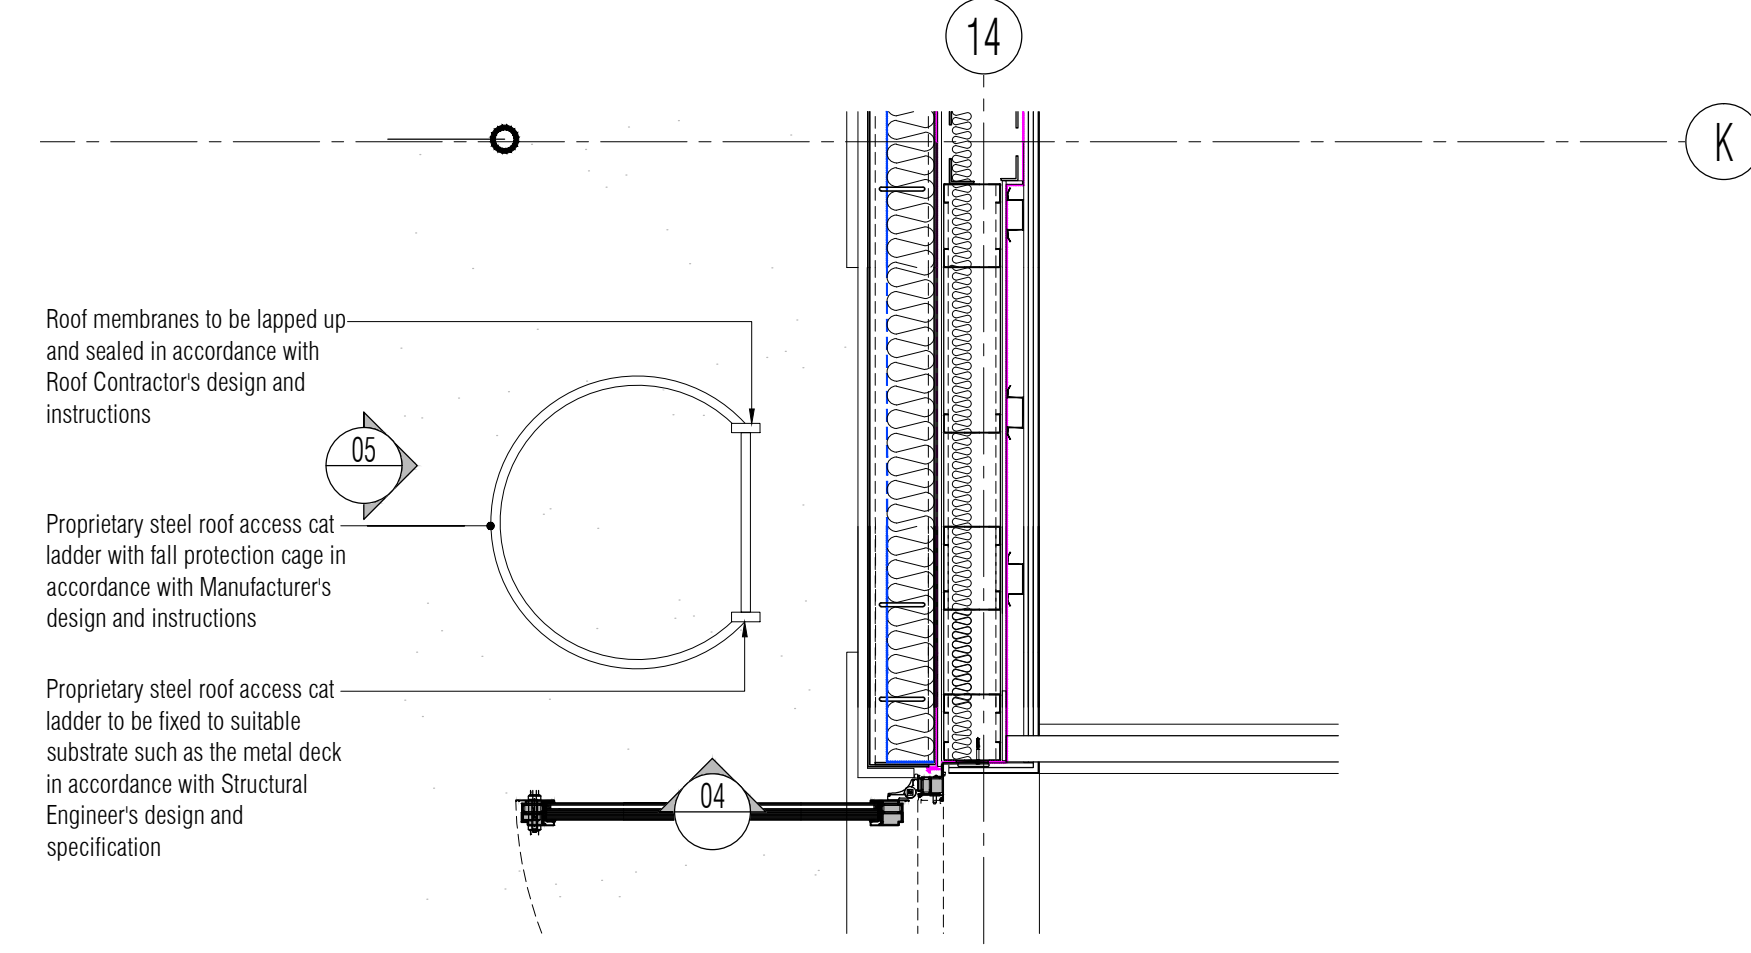

06 Proposed Roof Access Cat Ladder First Floor Plan
Scale: 1:20

NB: All levels are approximate and are subject to further site investigation prior to construction. All discrepancies to be reported to FCG immediately

NOTES: Do not scale this drawing. All dimensions to be checked on site prior to commencement or manufacture. Key Plan (nts)

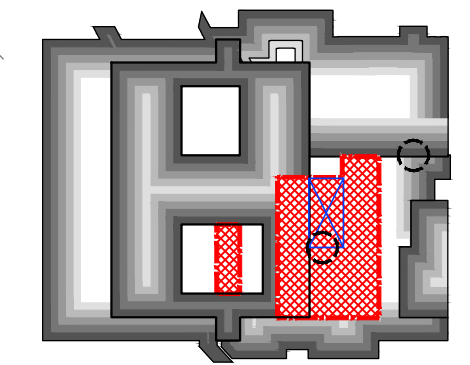

NB: These and all details that indicate an interface to or with any and all existing structure and or fabric are subject to change pending further on-site investigation and exploration and or breaking out on-site at commencement of works on site. FCG repudiate any liability as a result of works commenced or completed prior to said investigations without prior agreement.

PRELIMINARY ISSUE

All details referenced in call outs supercede general arrangement or larger depictions.

Rev	Date	By	CHK	Comment
P1	04.11.14	JM	AGC	Preliminary Issue for Information

BRINGING IDEAS TO LIFE



FRANKHAM

Frankham Consultancy Group Limited
21 Perrymount Road
Haywards Heath RH16 3TP
t 01444 444900 f 01444 455642
enquire@frankham.com
www.frankham.com

Client
St George's Healthcare NHS Trust

Project Title
General Intensive Care Unit Extension
St. James Wing
St. Georges Hospital
London

Drawing Title
Proposed
Plant Deck Structure Access Step Over Steps
and Roof Access Cat Ladder
Details

Drawn by: RKC	Scale: 1:20@A1	Date: 22.01.14
Designed by: FCG	Checked by: MDK	Approved by: AGC

File Ref: X:\FRANKHAM\2-20612111\02\ARCH\000-001-201717-A-519-005 - 20061512012 20.06.15.15:23:33

Drawing No. 521717-A-519	Rev. P1
-----------------------------	------------

NB: All information based on supplied third party survey information. All discrepancies to be reported to FCG immediately upon discovery.

All Mechanical & Electrical and Structural information shown indicative only. Please refer to Mechanical & Electrical and Structural documentation.