


NOTE: SEE DOOR SCHEDULE 521717-A-600 & IRONMONGERY SCHEDULES FOR ALL FITTINGS

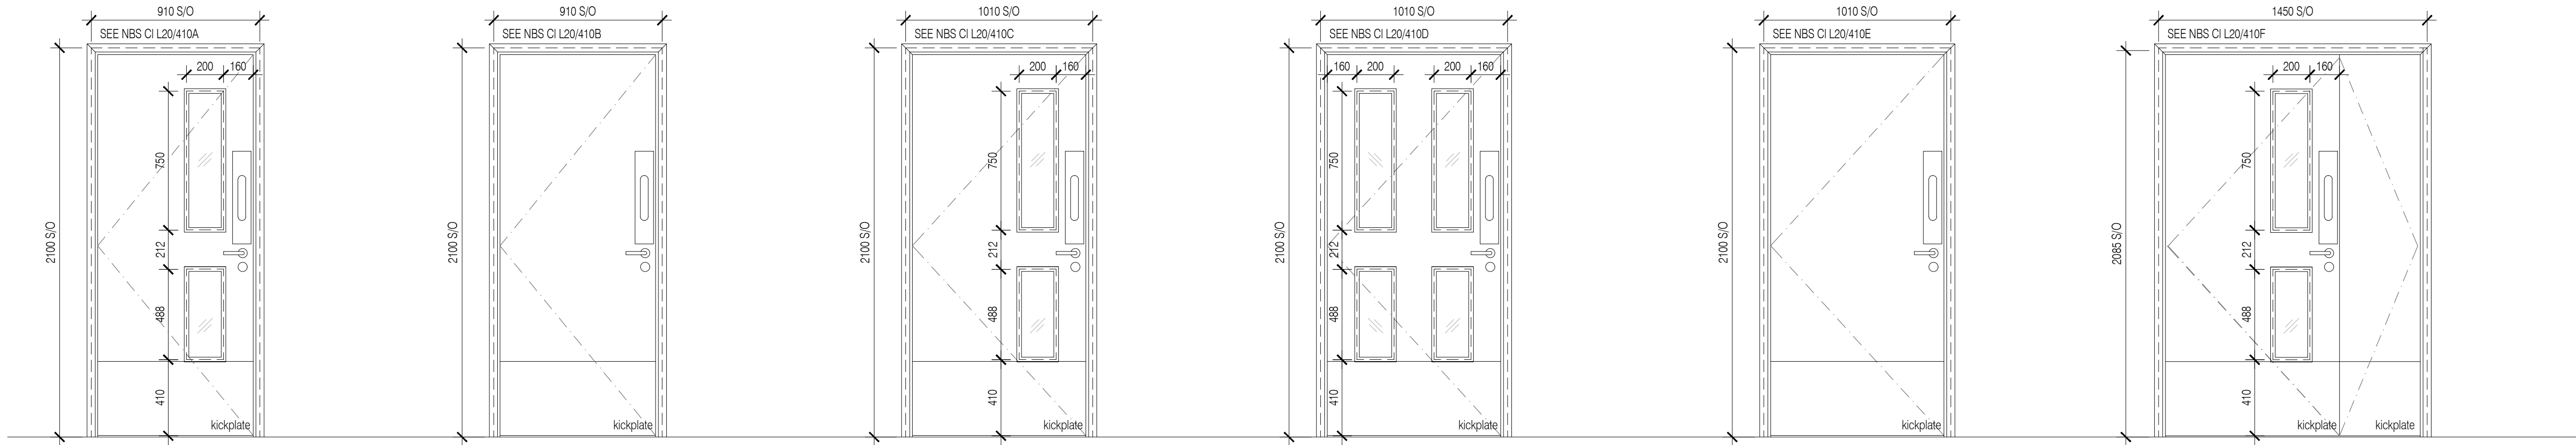

01 Type 1 Door Elevation  
Scale: 1:20


02 Type 2 Door Elevation  
Scale: 1:20

03 Type 3 Door Elevation  
Scale: 1:20

04 Type 4 Door Elevation  
Scale: 1:20

05 Type 5 Door Elevation  
Scale: 1:20

06 Type 6 Door Elevation  
Scale: 1:20

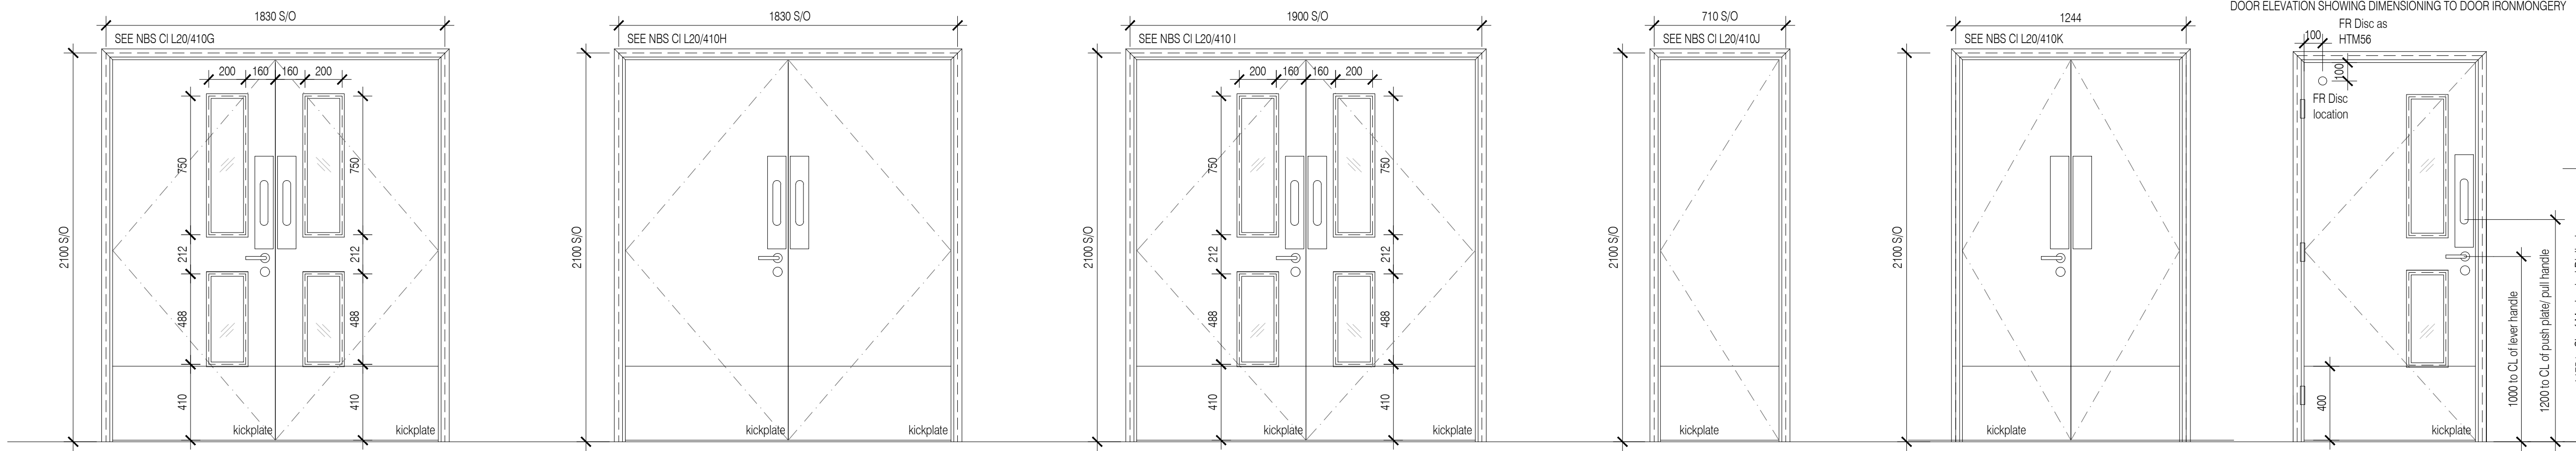

07 Type 7 Door Elevation  
Scale: 1:20

08 Type 8 Door Elevation  
Scale: 1:20

09 Type 9 Door Elevation  
Scale: 1:20


10 Type 10 Door Elevation  
Scale: 1:20

11 Type 11 Door Elevation  
Scale: 1:20


NOTE: CHECK DOOR SCHEDULE 521717-A-600 FOR FINISH AND FIRE RATINGS



12 Type 12 Door Elevation  
Scale: 1:20

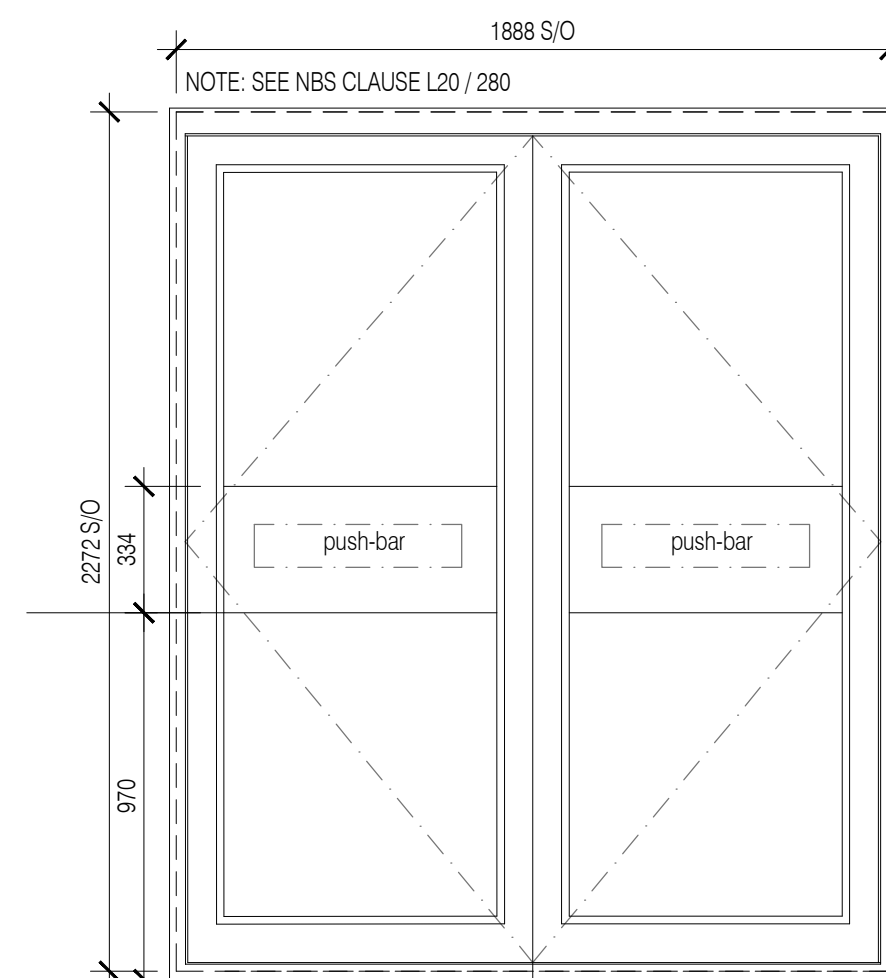


13 Type 13 External Door Elevation  
Scale: 1:20

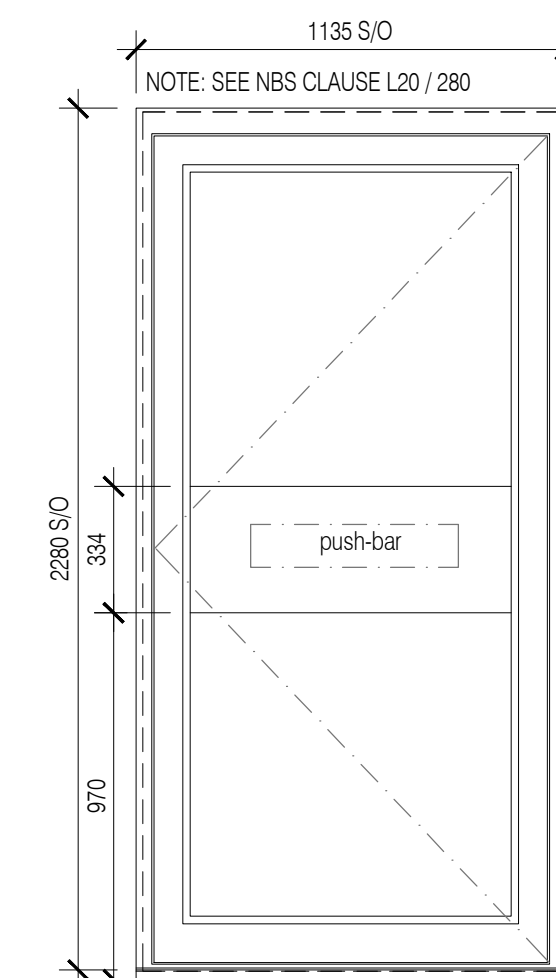

14 Type 14 External Door Elevation  
Scale: 1:20

NOTES: Do not scale this drawing. All dimensions to be checked on site prior to commencement or manufacture.

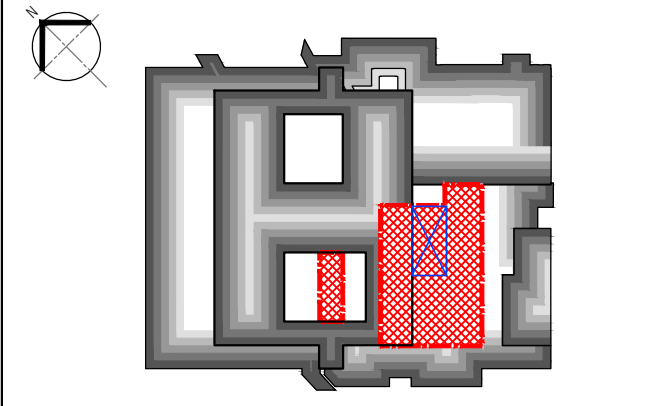

**PRELIMINARY ISSUE**

All details referenced in call outs supersede general arrangement or larger depictions.

Rev	Date	By	CHK	Comment
P2	15.06.20	JM	AGC	Gen revs
P1	21.01.14	JM	AGC	Preliminary issue for information

**BRINGING IDEAS TO LIFE**

**FRANKHAM**

Frankham Consultancy Group Limited  
21 Parnmount Road  
Haywards Heath RH16 3TP  
t 01444 444000 f 01444 456642  
enquire@frankham.com  
www.frankham.com

Client  
**St George's Healthcare NHS Trust**

Project Title  
General Intensive Care Unit Extension  
St. James Wing  
St. Georges Hospital  
London

Drawing Title  
Proposed  
Door  
Elevations

Drawn by: RKC	Scale: 1:20@A1	Date: 16.01.13
Designed by: FCG	Checked by: MDK	Approved by: AGC

File Ref.: X:\FRANKHAM\2\521717\521717-000\ARCH\600-SCHED-20.06.15.15:37:52

Drawing No. <b>521717-A-601</b>	Rev. <b>P2</b>
------------------------------------	-------------------