



01 Partial Section  
Scale:1:20

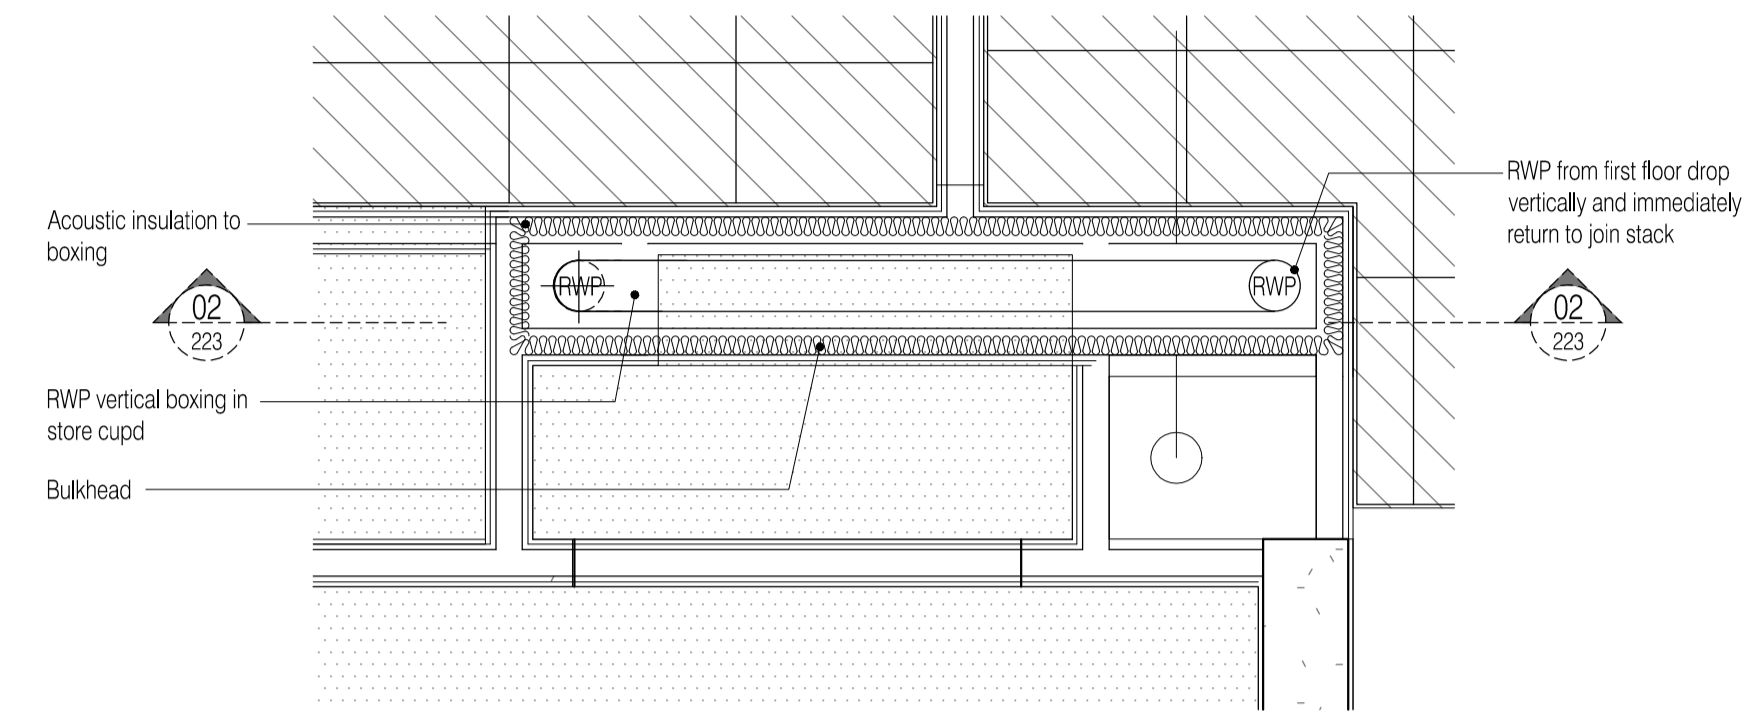

02 Partial Second Floor Plan  
Scale:1:20


NOTES: Do not scale this drawing. All dimensions to be checked on site prior to commencement or manufacture.

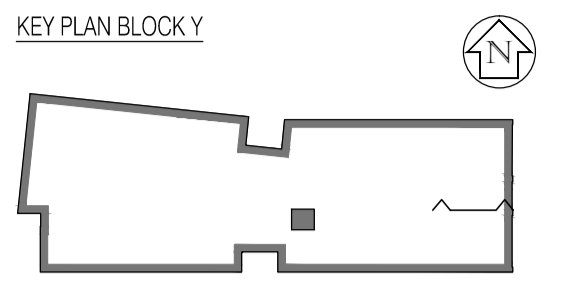

ISSUED FOR CONSTRUCTION

Rev	Date	By	Clk	Comment
A	16.12.09	RKC	CJ	Issued for Construction

BRINGING IDEAS TO LIFE



**FRANKHAM**

Frankham Consultancy Group Limited  
21 Pymms Road  
Haywards Heath RH16 3TP  
t 01444 444900 f 01444 455642  
enquire@frankham.com  
www.frankham.com

Client



Project Title

Woodside  
Inclusive Learning Campus

Drawing Title

Store Cupboard Partial Section  
Block Y

Drawn by: RKC	Scale: 1:50@A1	Date: Jul 09
Designed by: FCG	Checked by: CJ	Approved by: AC

File Ref.: 022586-AY-223	14/04/09 14:58:32
Drawing No. <b>222586-AY-223</b>	Rev. <b>A</b>