

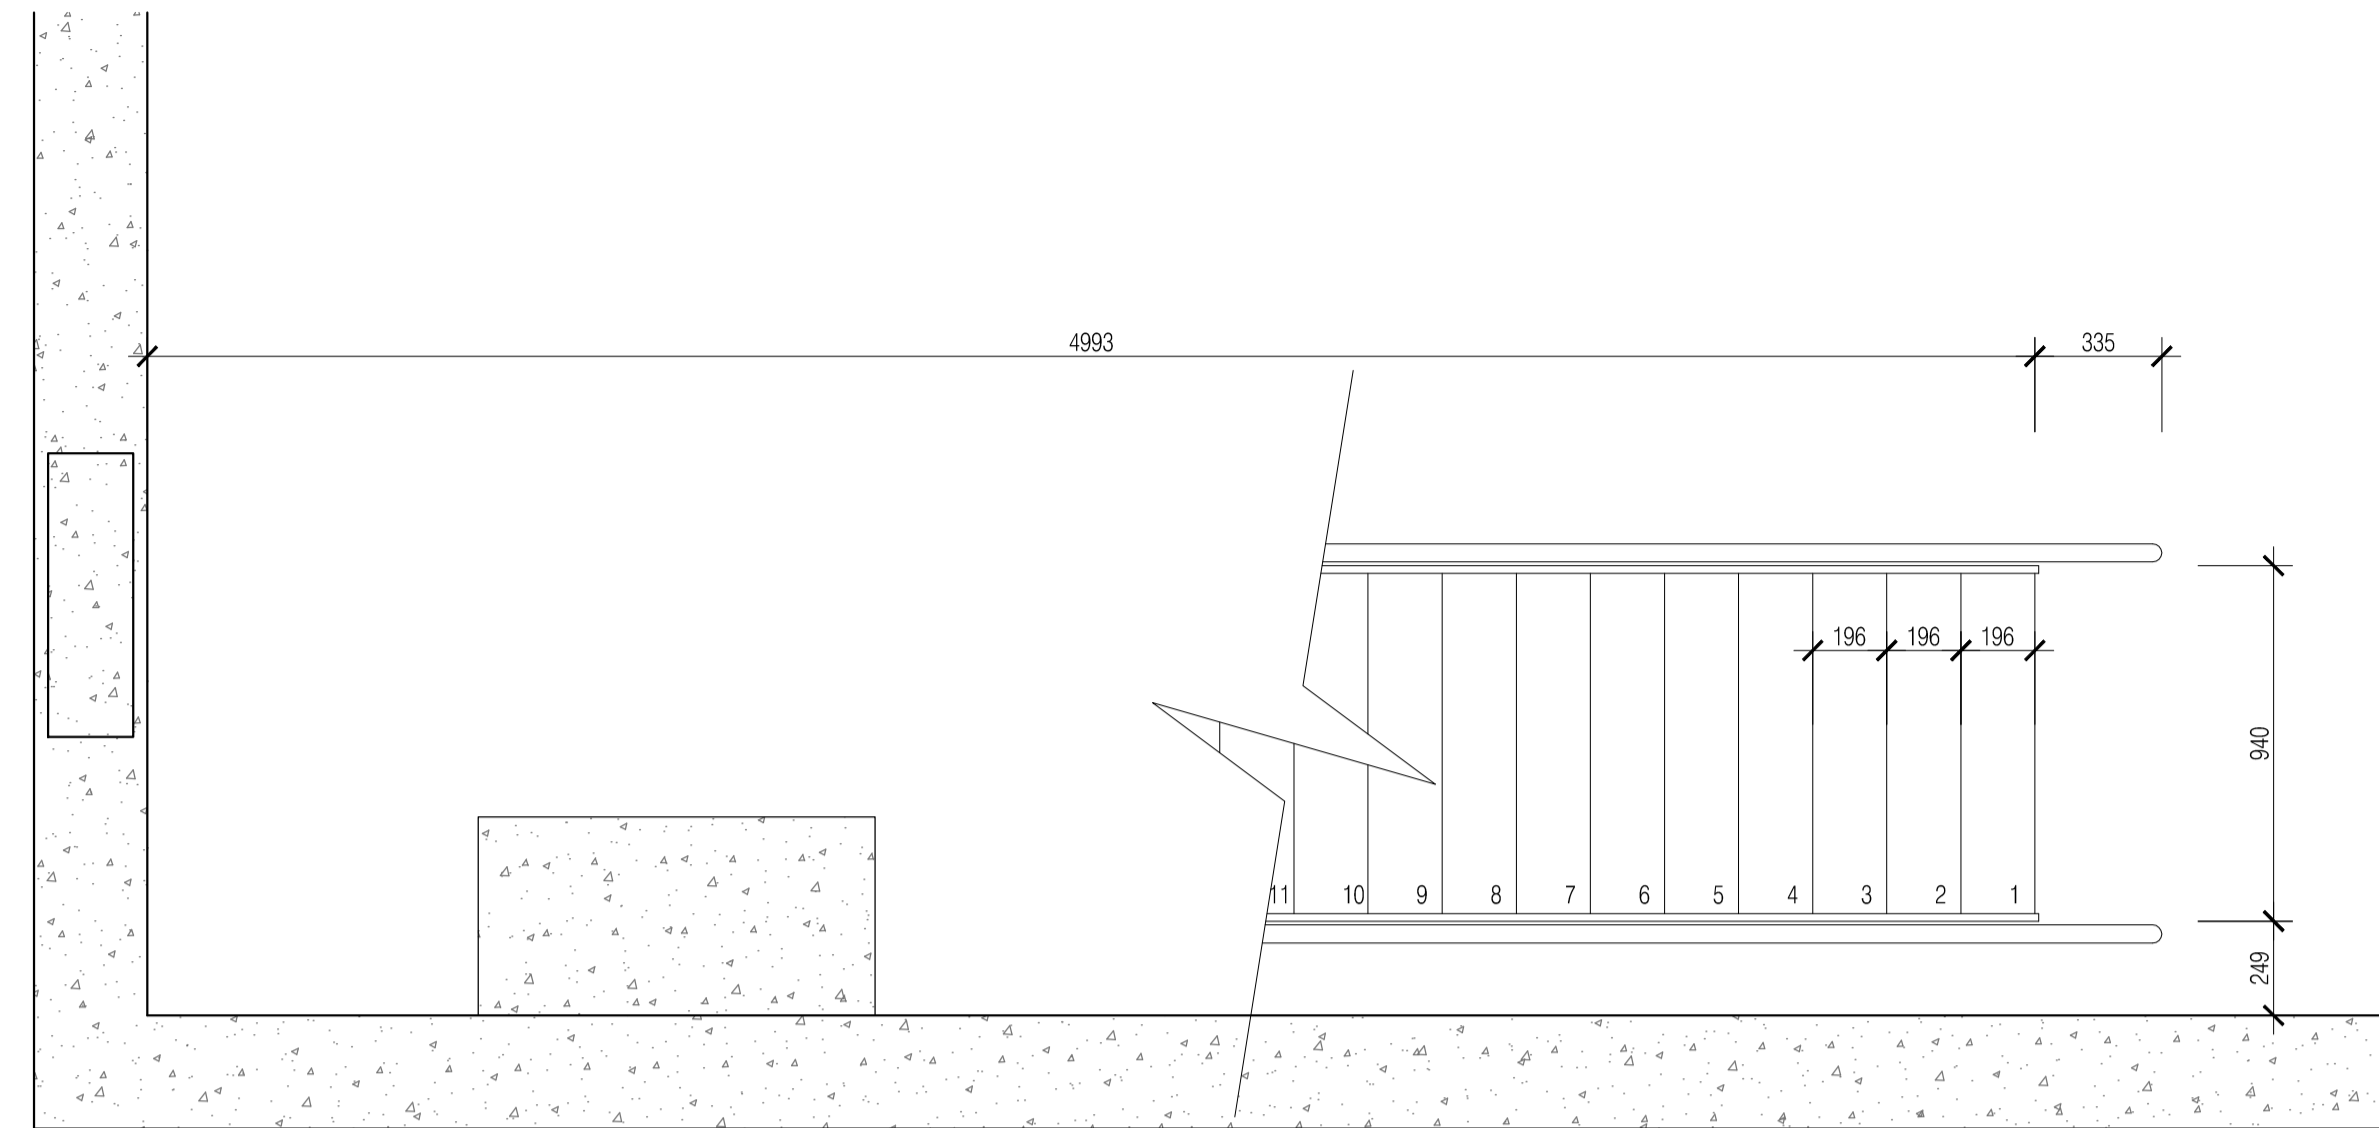


NOTES: Do not scale this drawing. All dimensions to be checked on site prior to commencement or manufacture.

KEY PLAN BLOCK Y

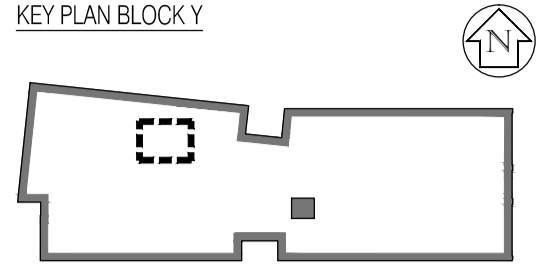

01 Partial Basement Plan
Scale: 1:20

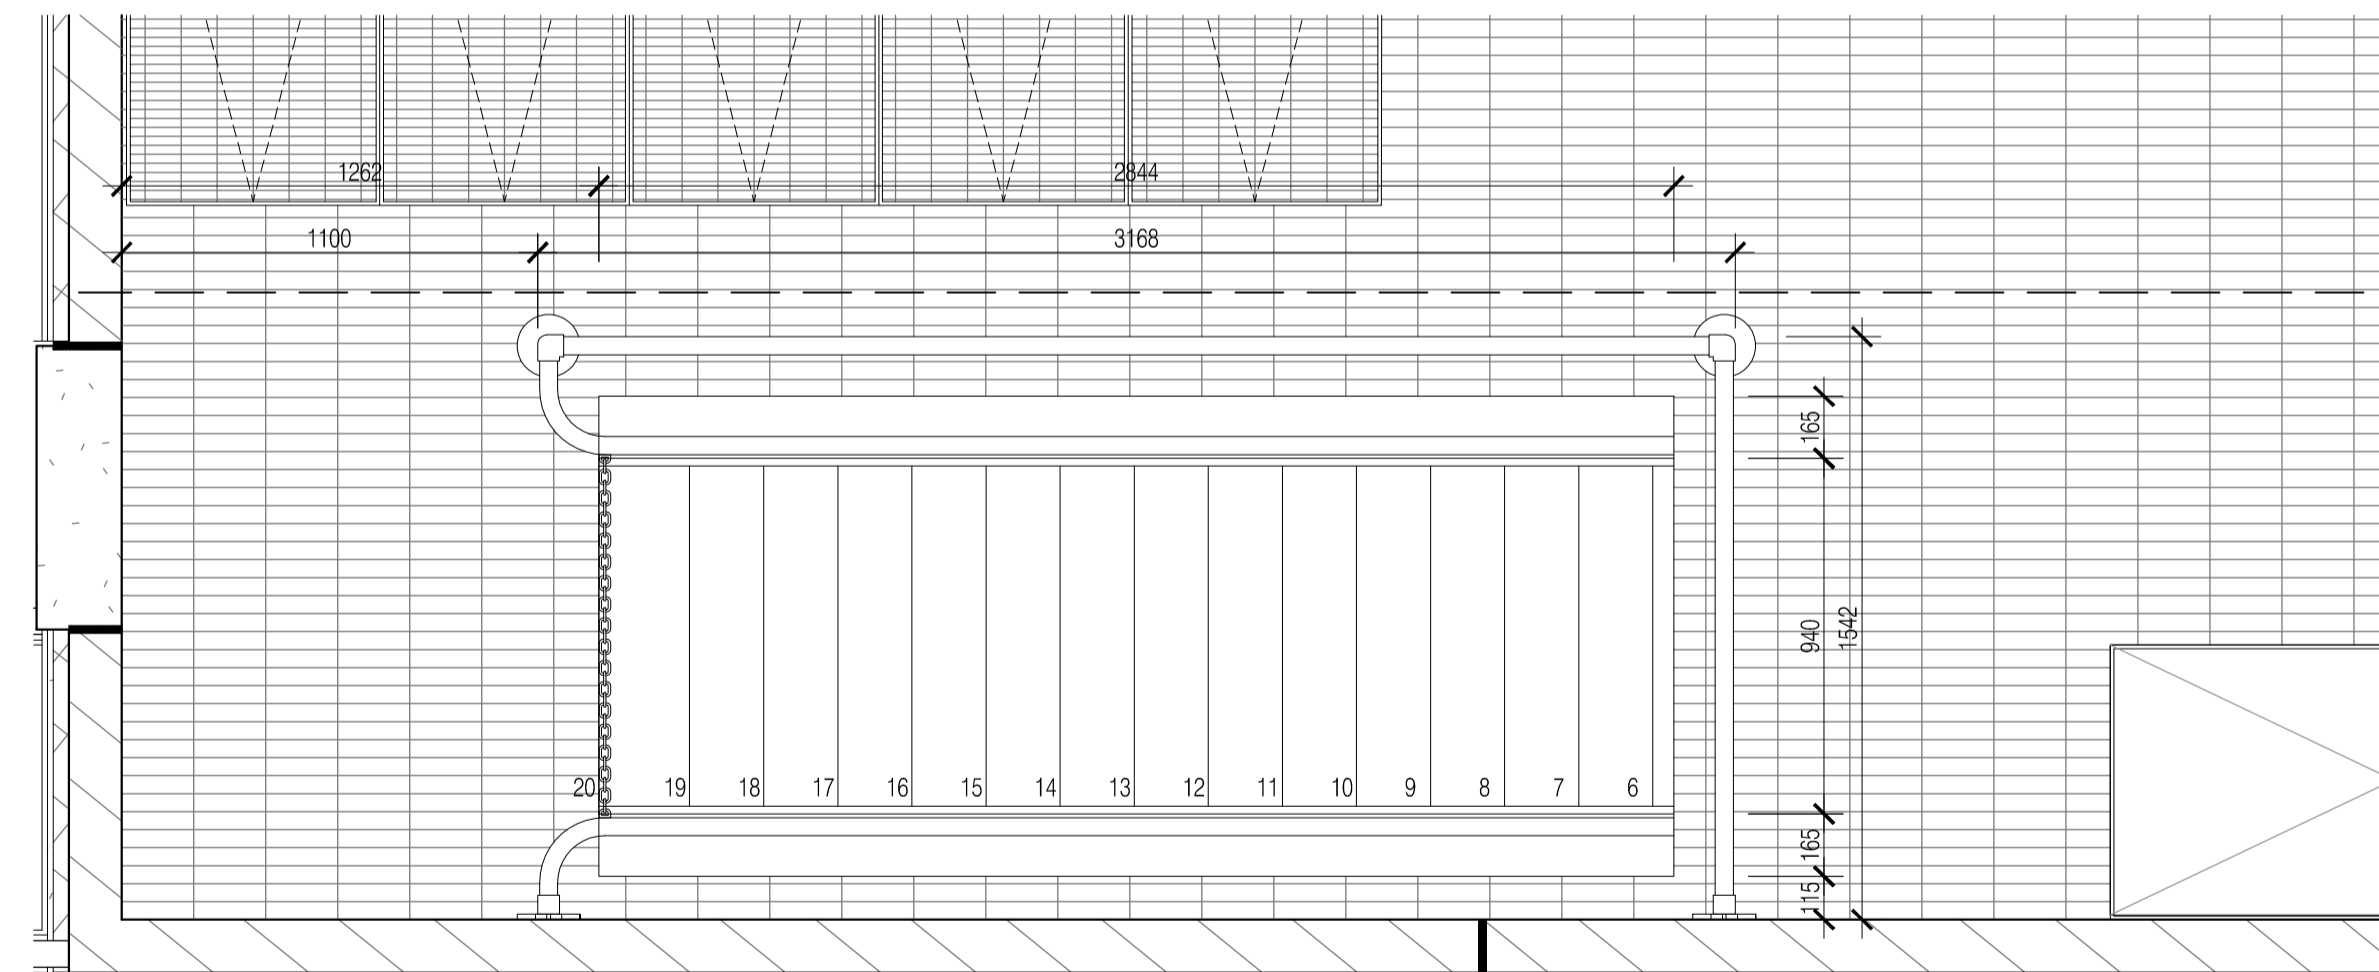

02 Partial Ground Floor Plan
Scale: 1:20

ISSUED FOR CONSTRUCTION

Rev	Date	By	Chk	Comment
B	14.12.09	RKC	CJ	Gen revs
A	21.09.09	AL	-	Issued for Construction

BRINGING IDEAS TO LIFE



FRANKHAM

Frankham Consultancy Group Limited
21 Parnmount Road
Haywards Heath RH16 3TP
t 01444 444000 f 01444 455642
enquire@frankham.com
www.frankham.com

Client

Project Title

Woodside
Inclusive Learning Campus

Drawing Title

Proposed Plant Room Stairs
Block Y

Drawn by: RKC	Scale: 1:20@A1	Date: Oct 09
Designed by: FCG	Checked by: CJ	Approved by: AC

File Ref.: 222586-AY-418

Drawing No. 222586-AY-418	Rev. B
------------------------------	-----------