

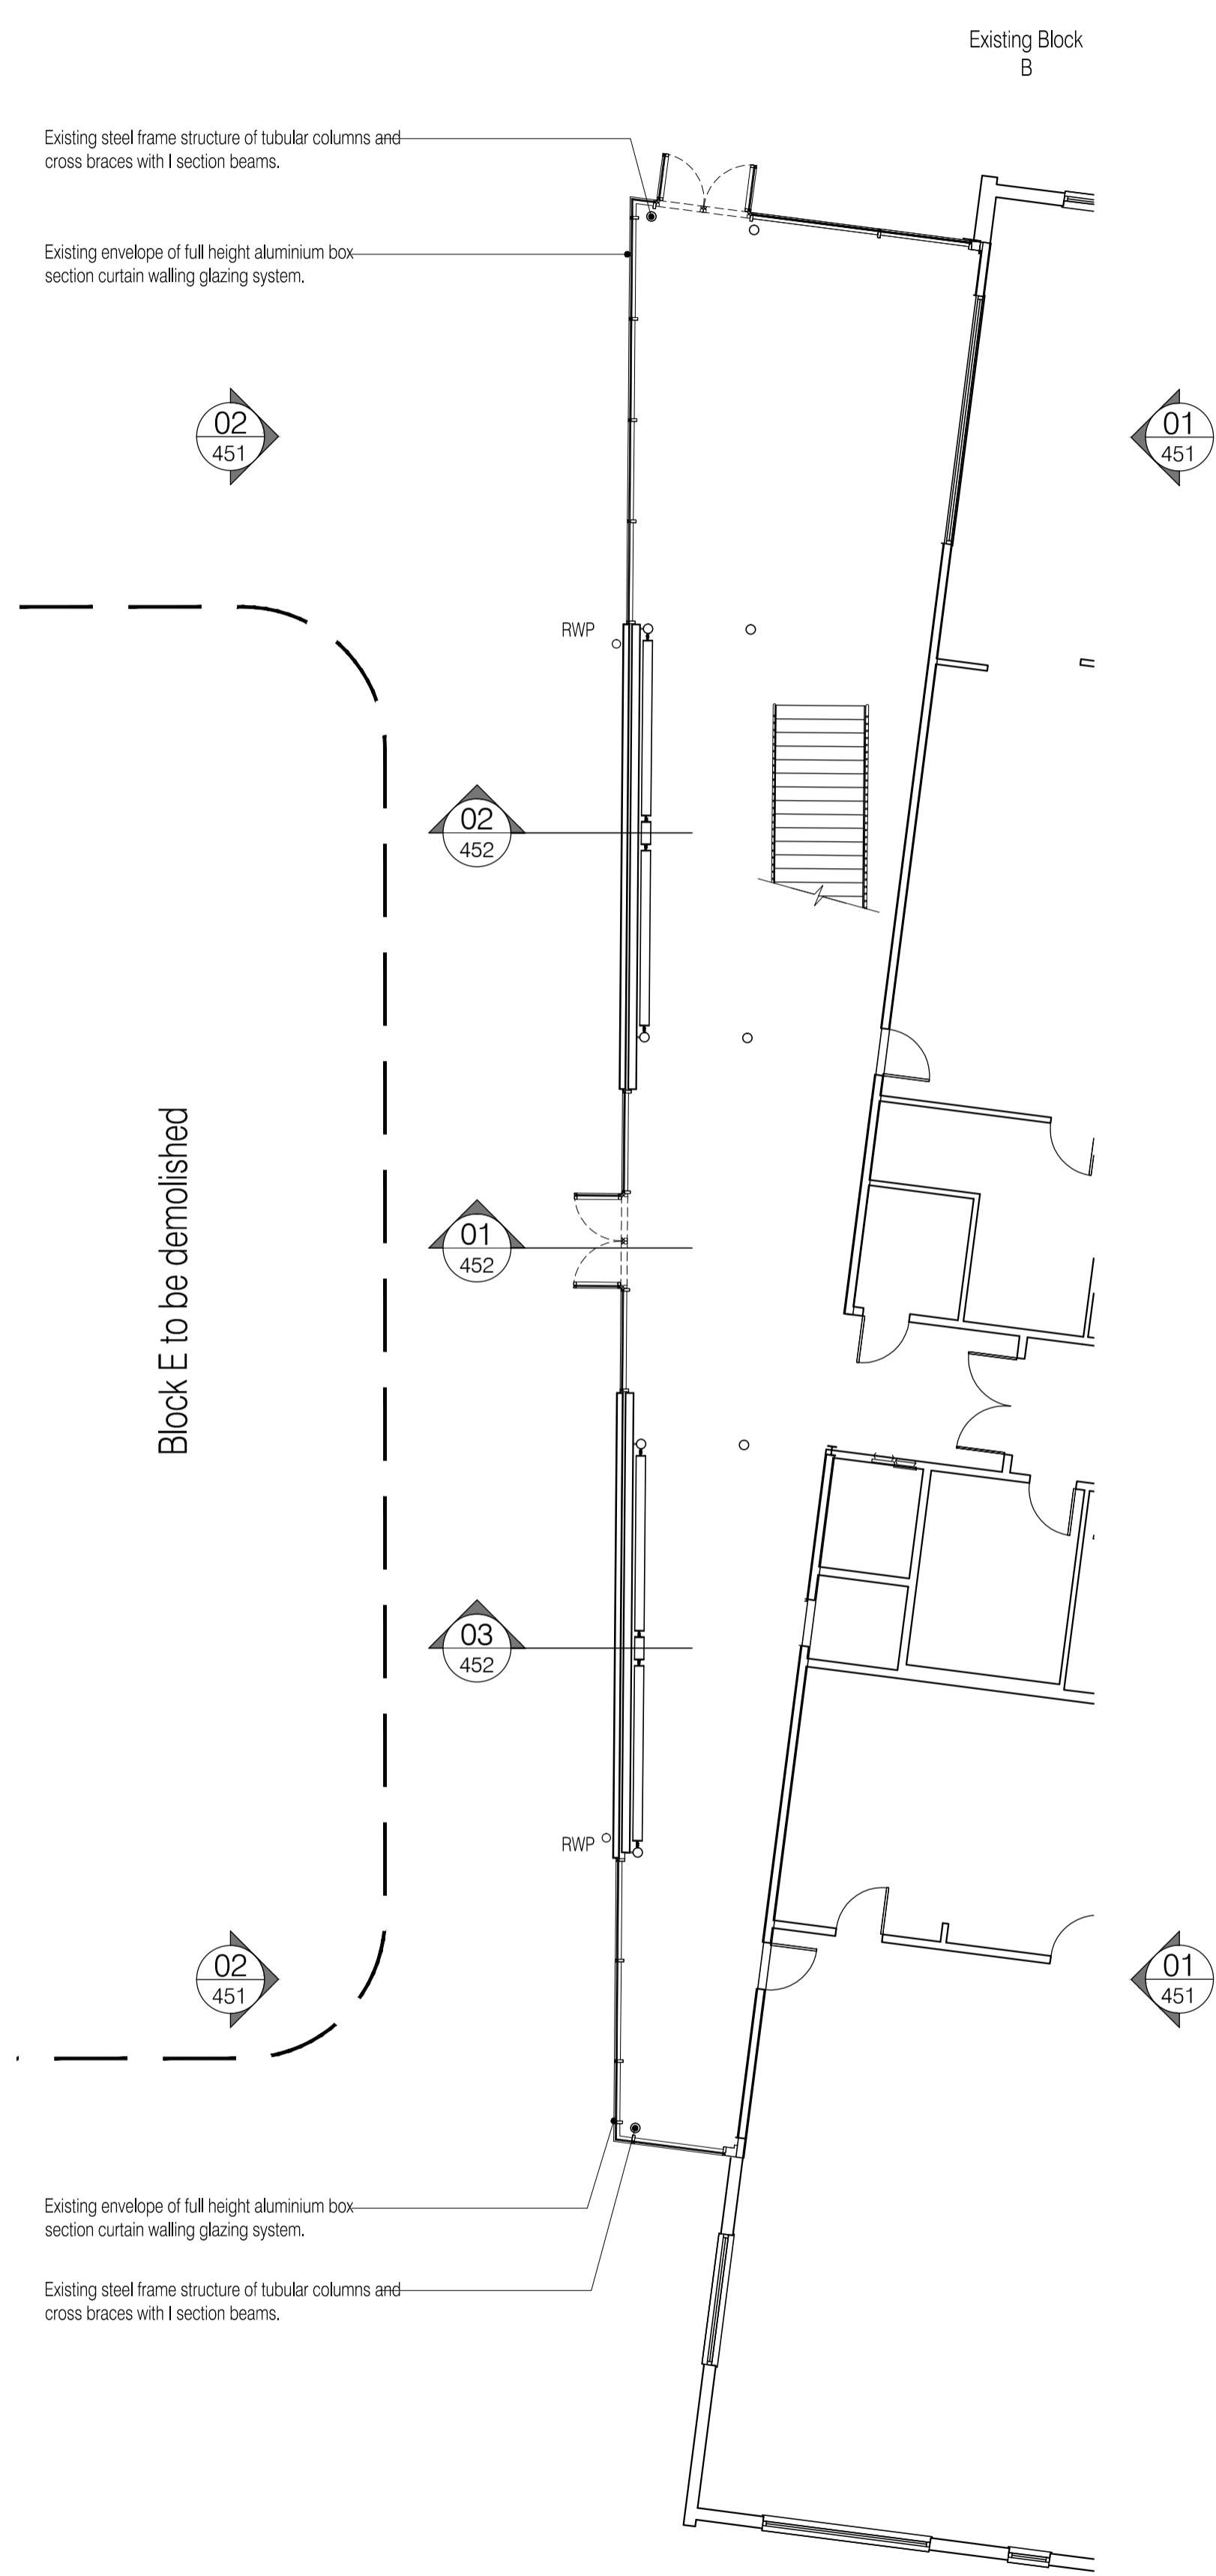


NOTES: Do not scale this drawing. All dimensions to be checked on site prior to commencement or manufacture.


KEY PLAN BLOCK Y

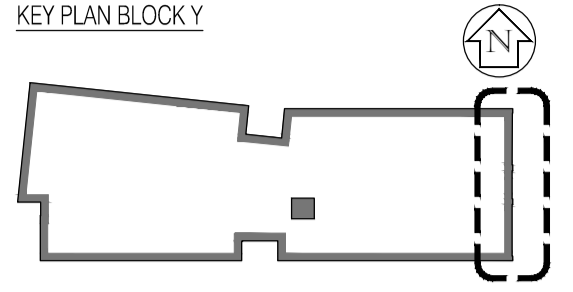

01 Existing Block E & Block B Ground Floor Plan.
Scale: 1:100

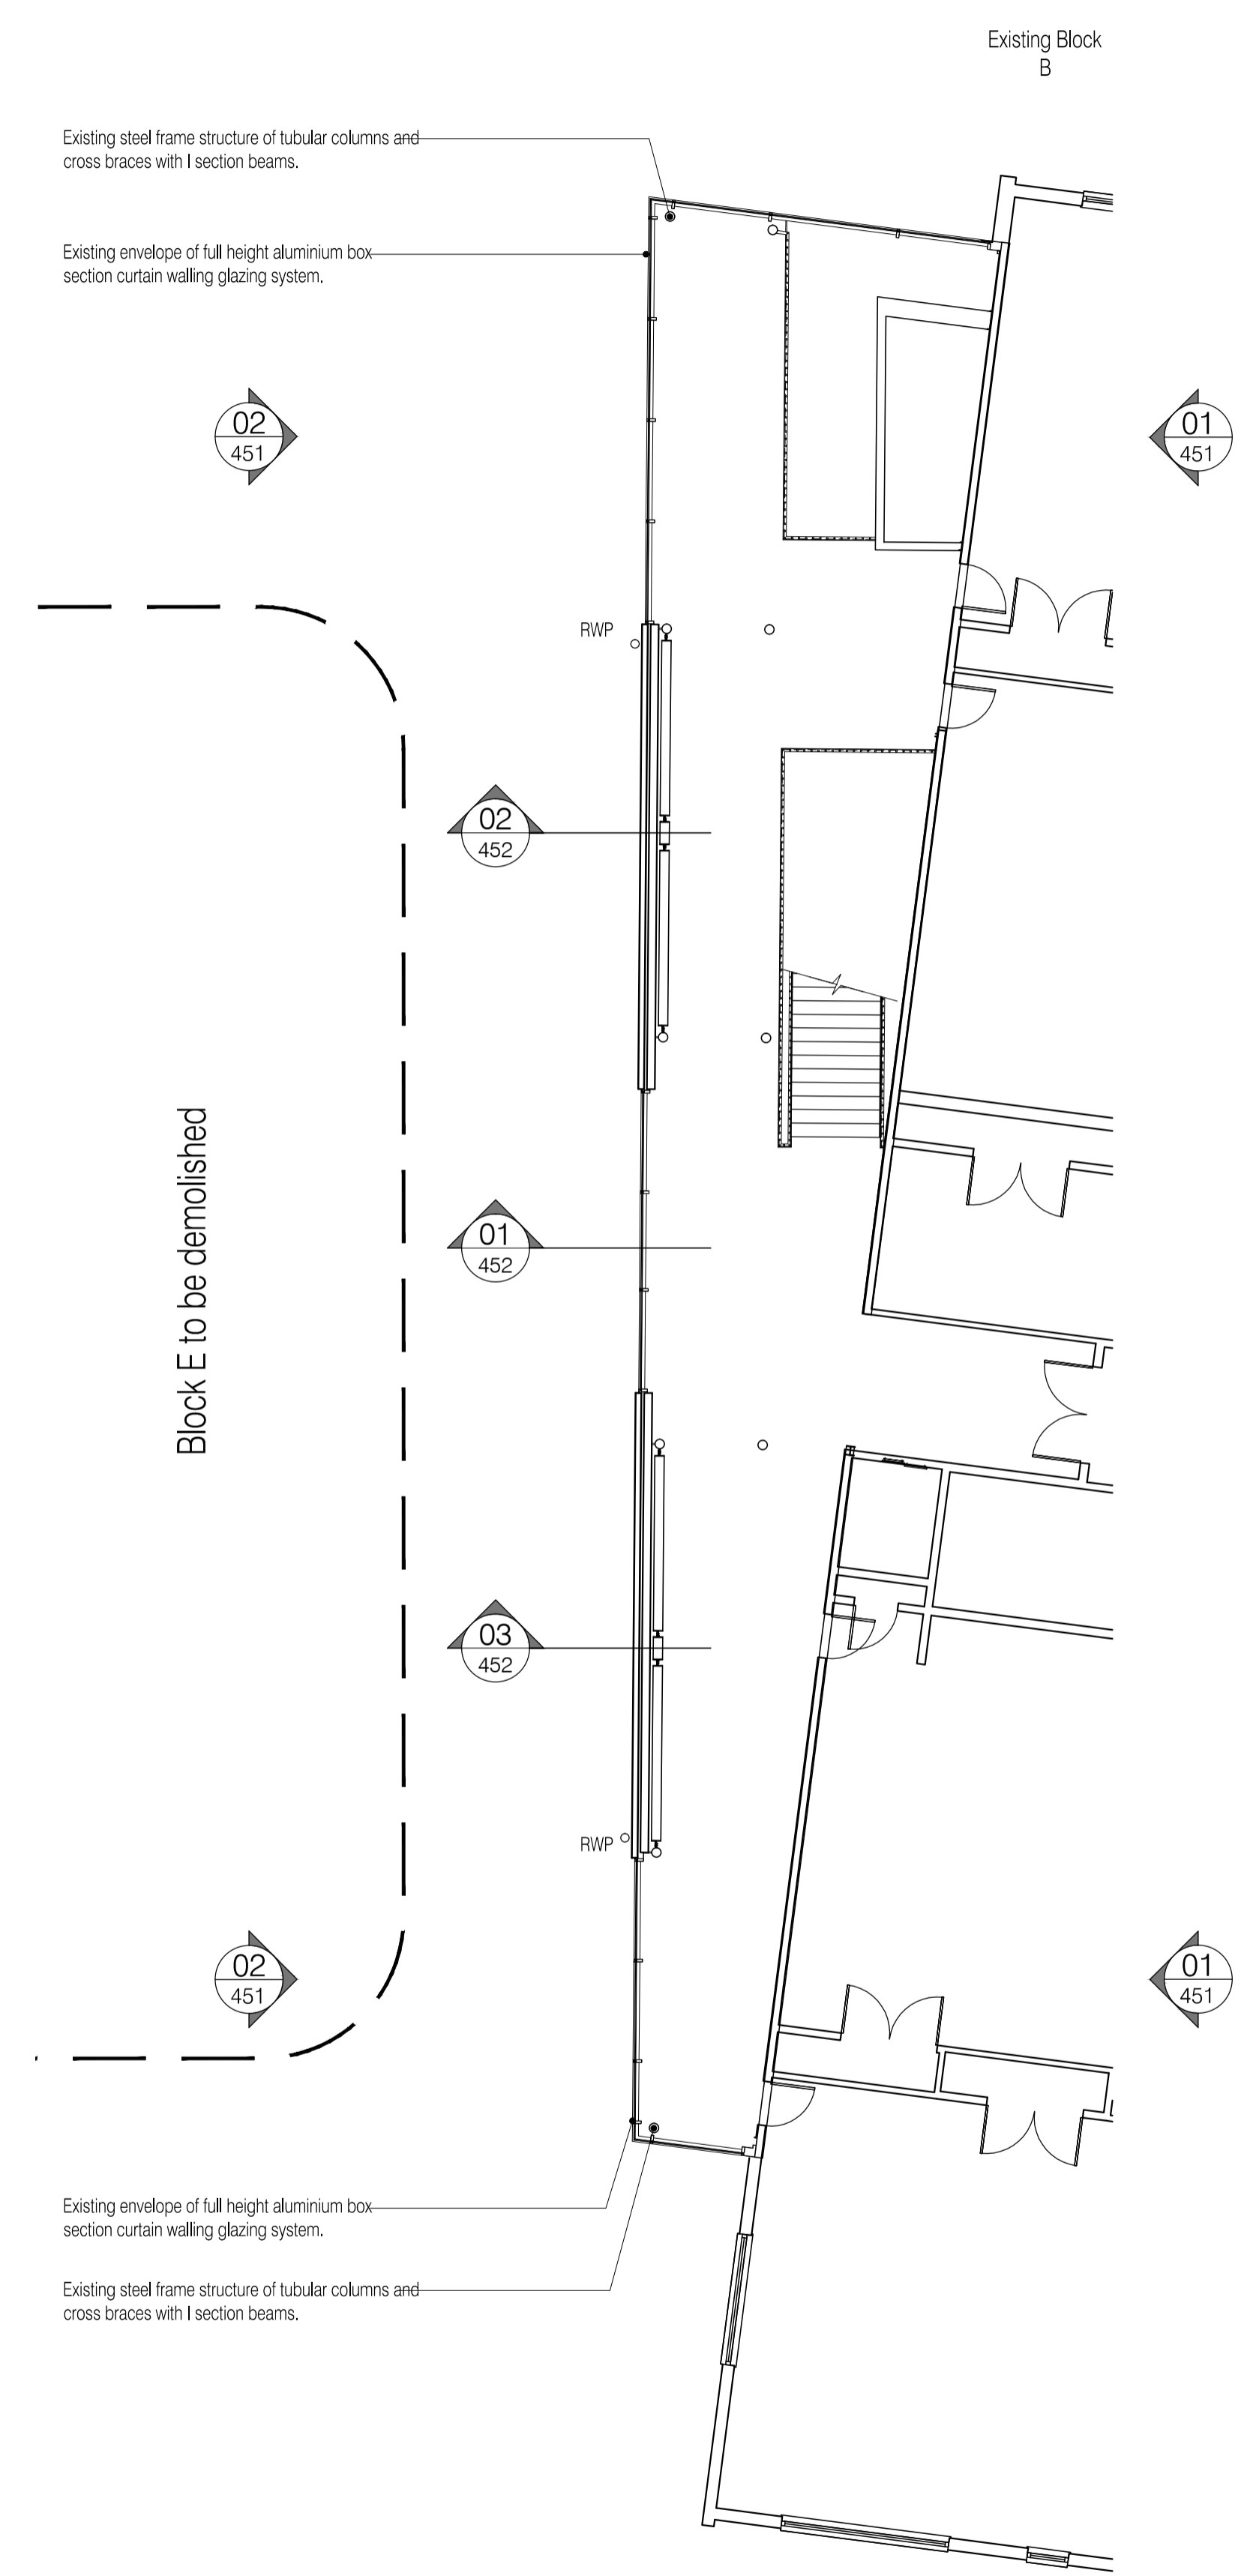

02 Existing Block E & Block B First Floor Plan.
Scale: 1:100

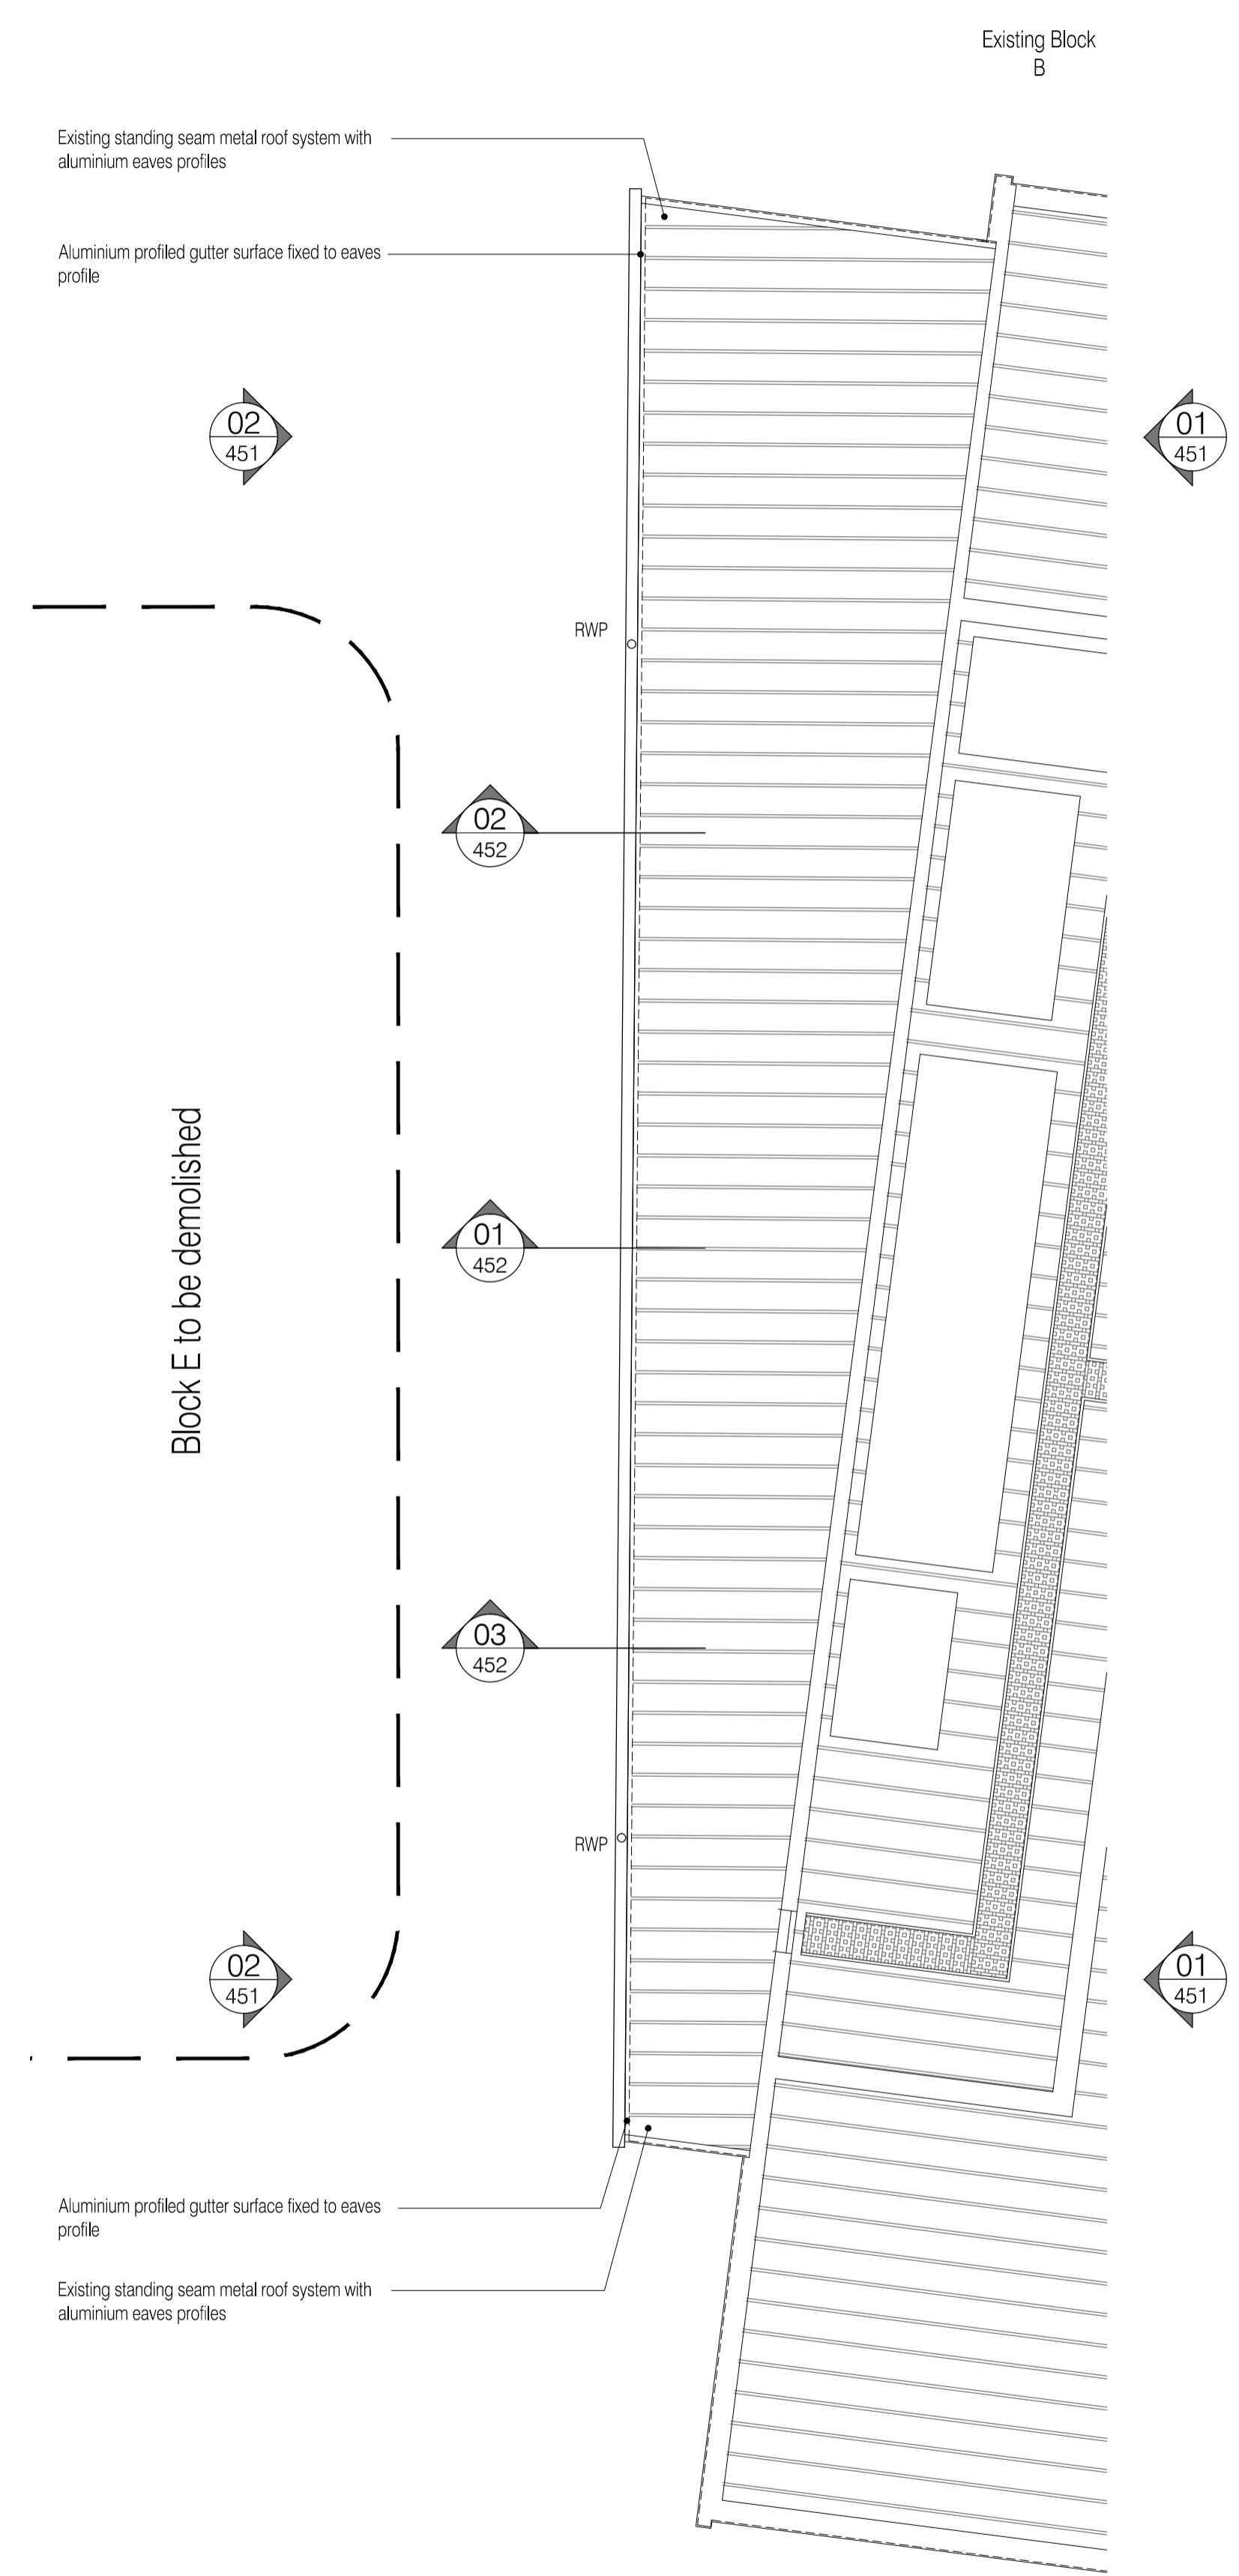

03 Existing Block E & Block B Second Floor / Roof Plan.
Scale: 1:100

ISSUED FOR CONSTRUCTION

Rev	Date	By	Chk	Comment
A	21.09.09	AL	-	Issued for Construction

BRINGING IDEAS TO LIFE

FRANKHAM

Frankham Consultancy Group Limited
21 Pymms Road
Haywards Heath RH16 3TP
t 01444 444900 f 01444 425642
enquire@frankham.com
www.frankham.com

Client:

Project Title: Woodside Inclusive Learning Campus

Drawing Title: Existing Block E & Block B Plans

Drawn by: RKC	Scale: 1:100@A1	Date: Jul 09
Designed by: FCG	Checked by: CJ	Approved by: AC

File Ref.: 222586-AY-451.DWG	14/04/2014 09:17
Drawing No. 222586-AY-450	Rev. A