




Assembly Elevation Type A

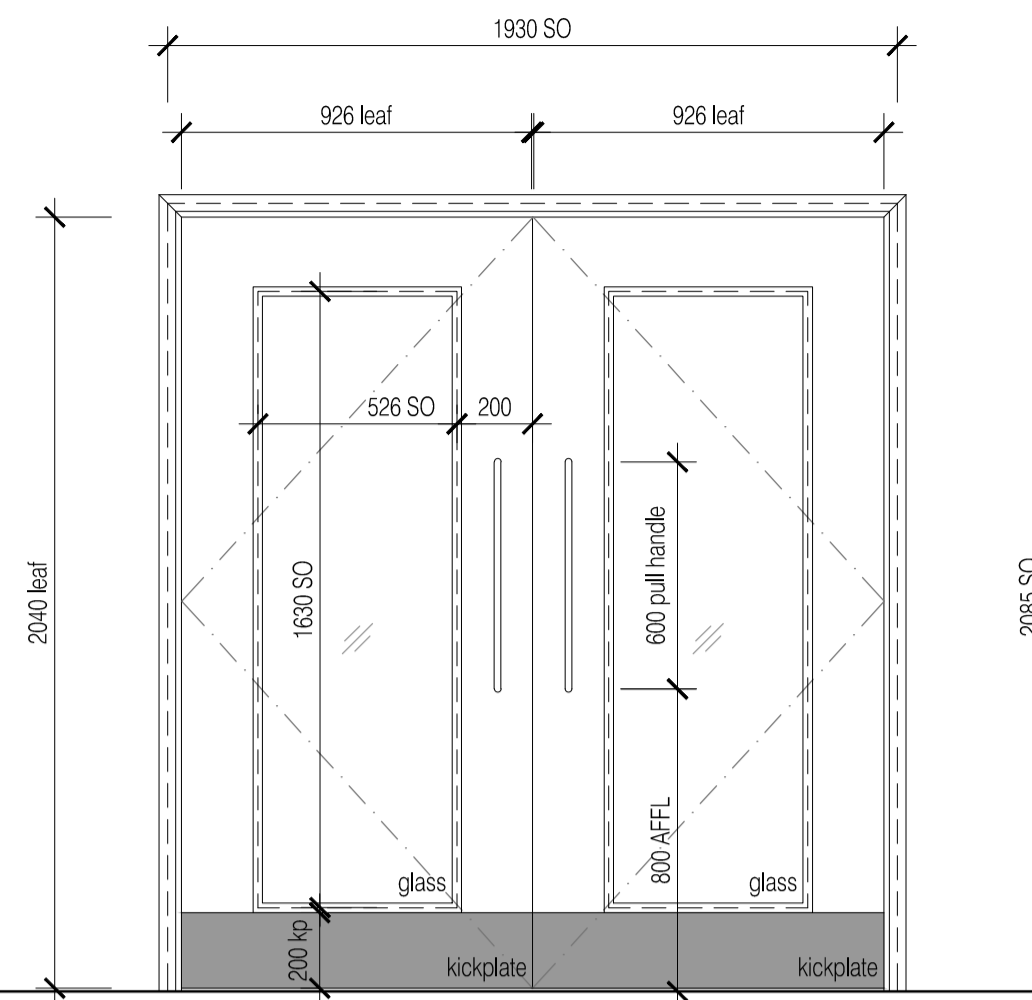


Assembly Elevation Type B

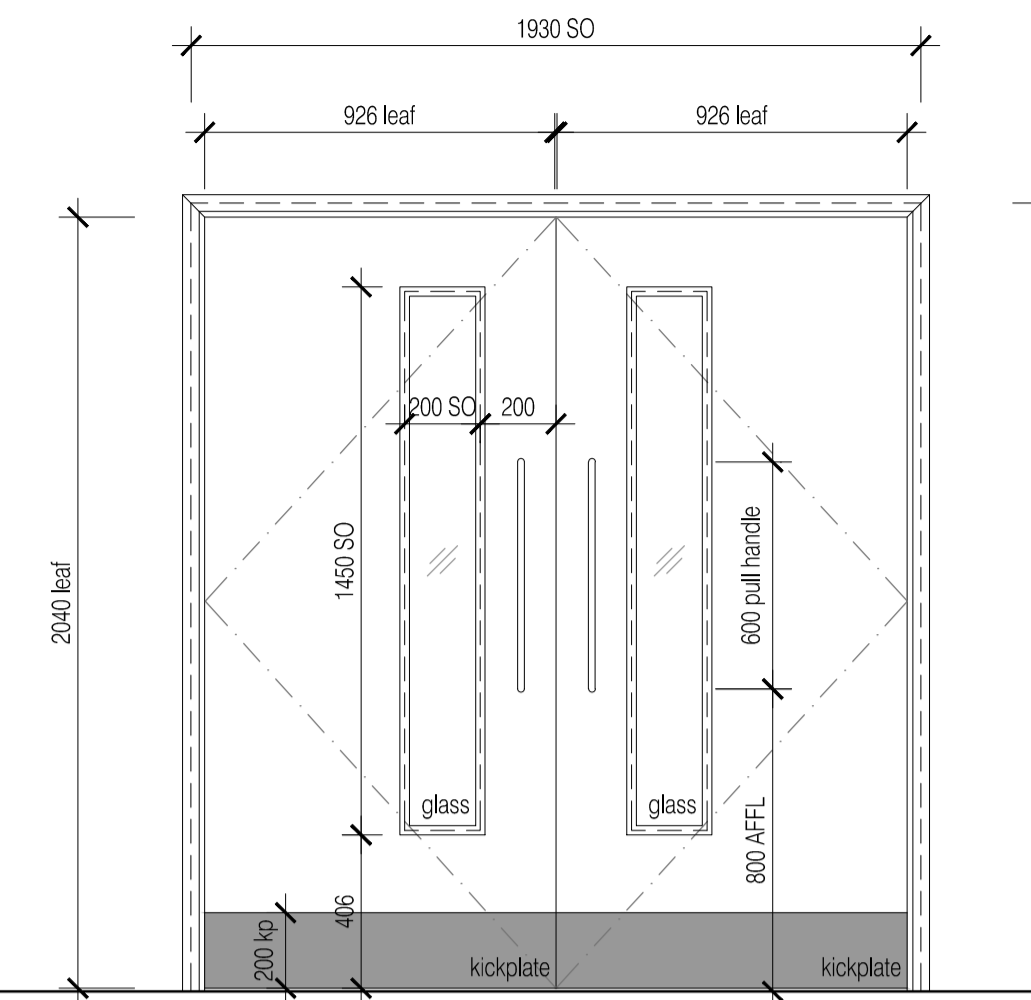


Assembly Elevation Type C

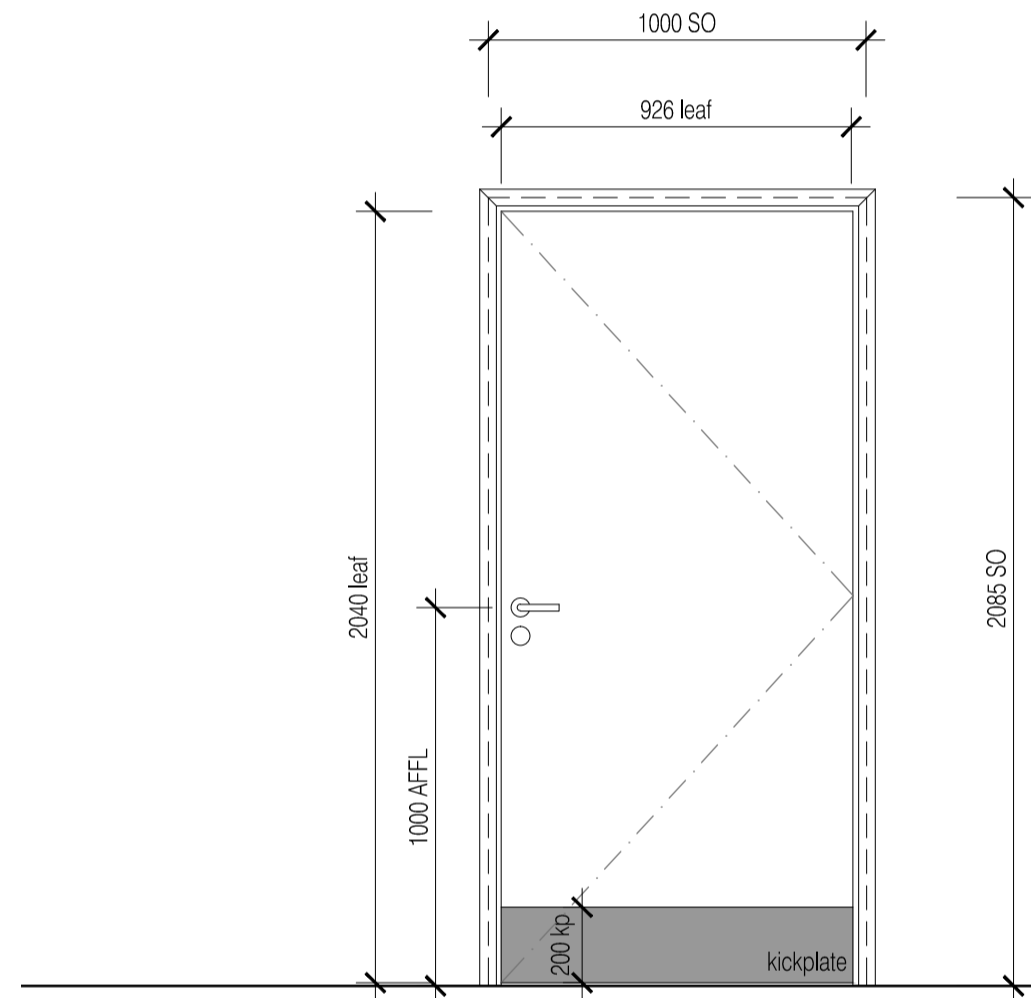


Assembly Elevation Type D

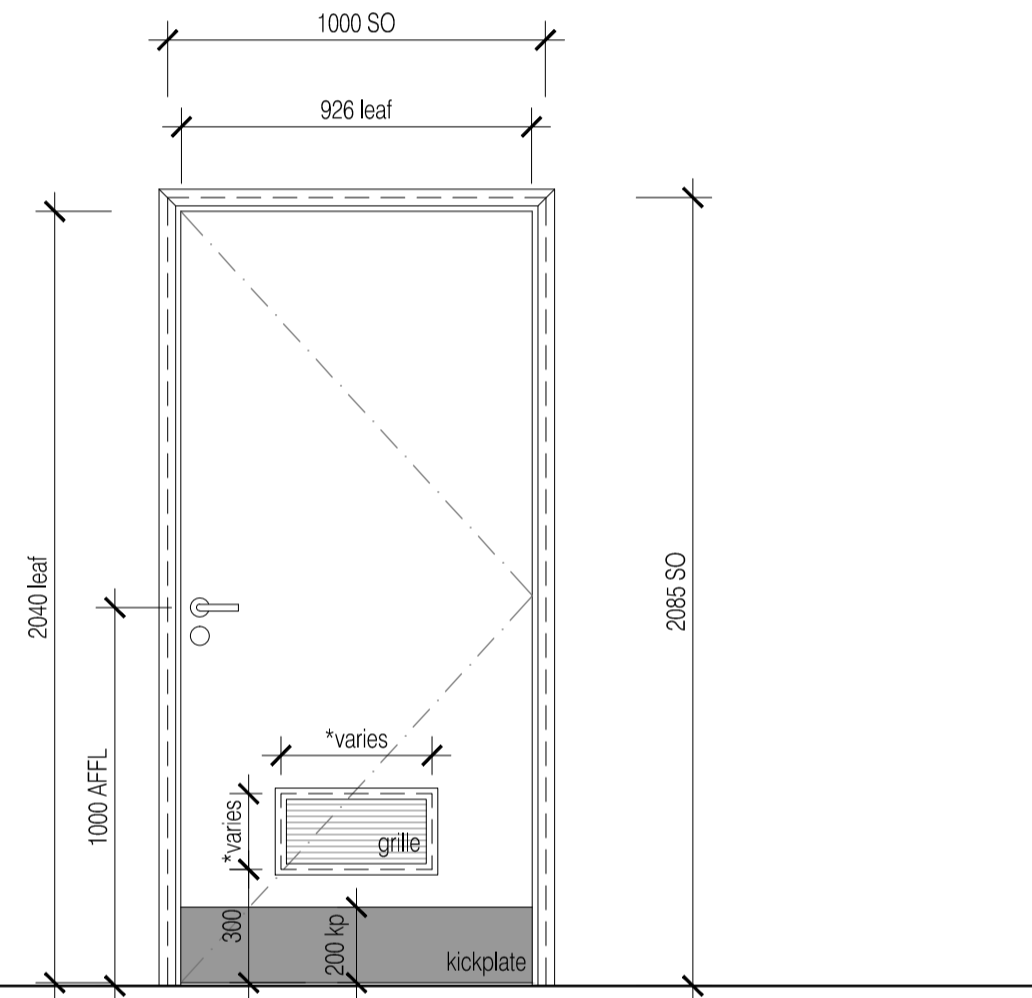


Assembly Elevation Type E

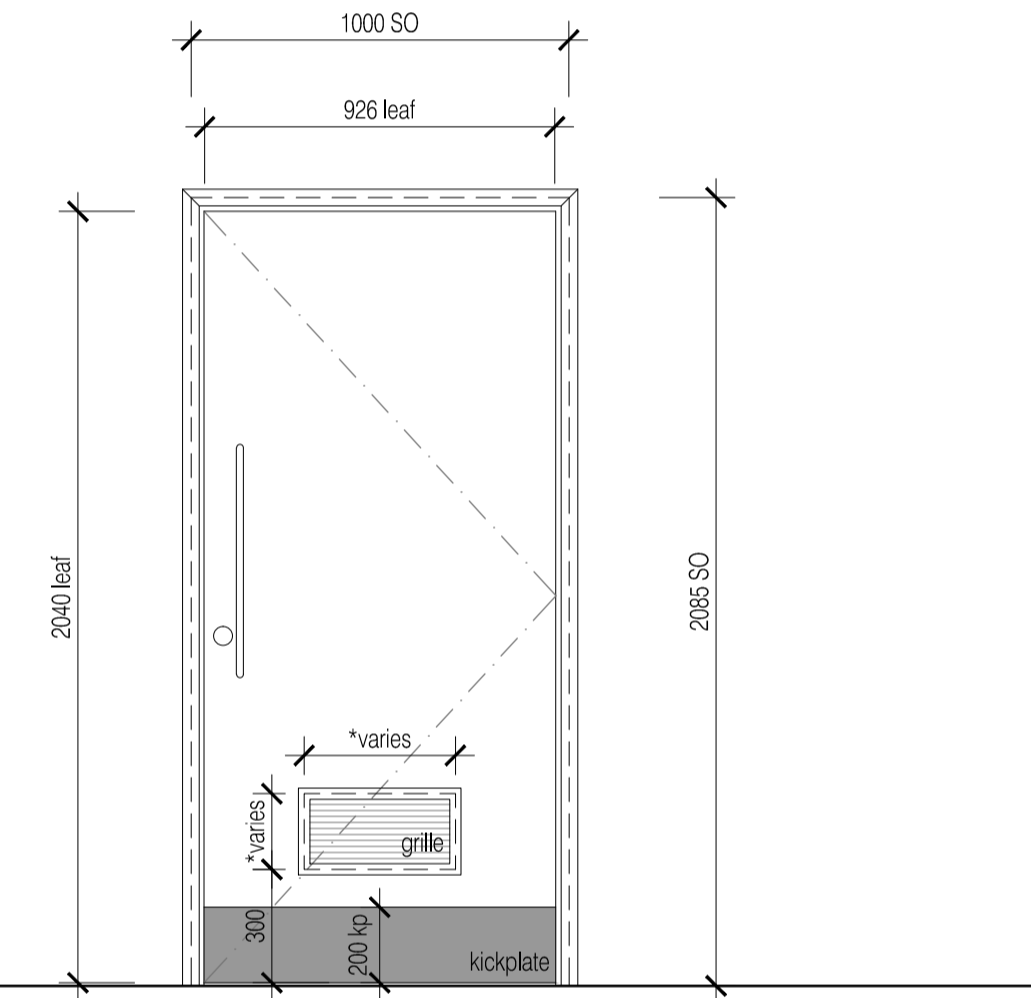


Assembly Elevation Type F

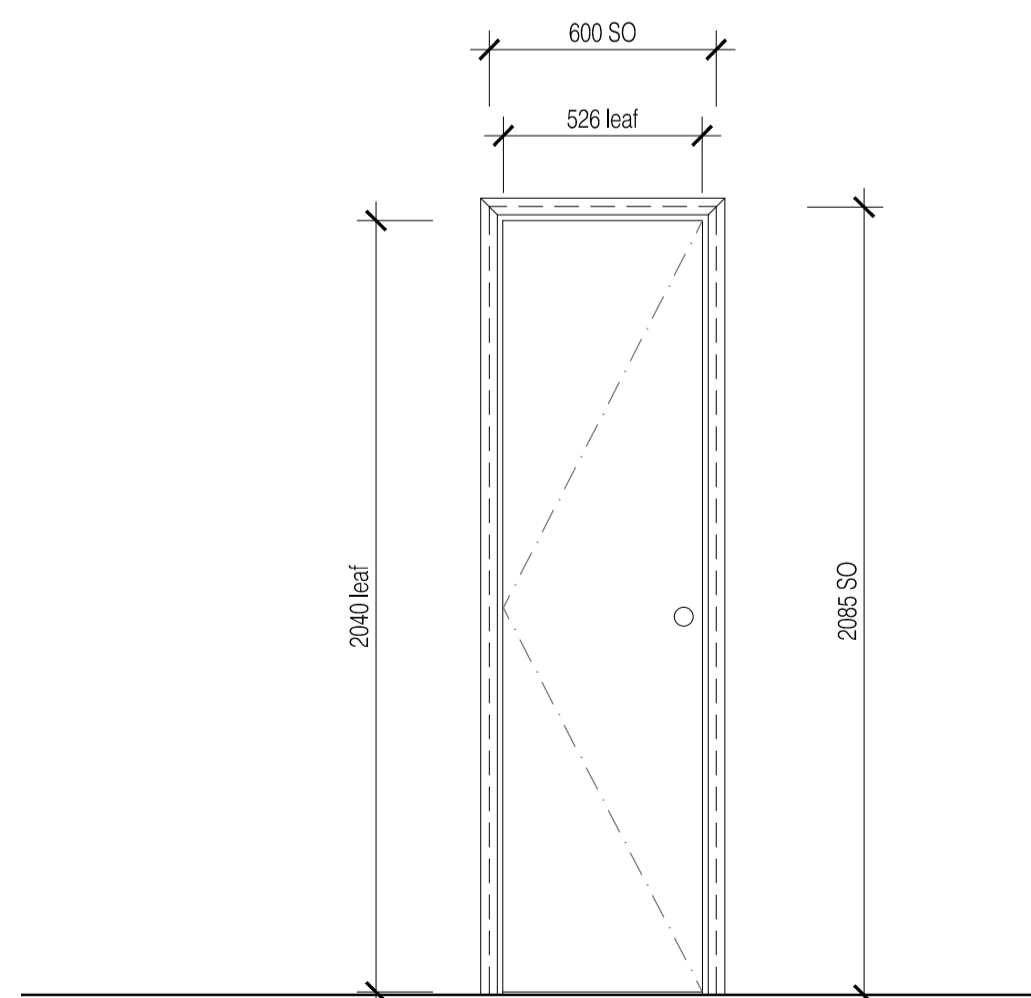


Assembly Elevation Type G

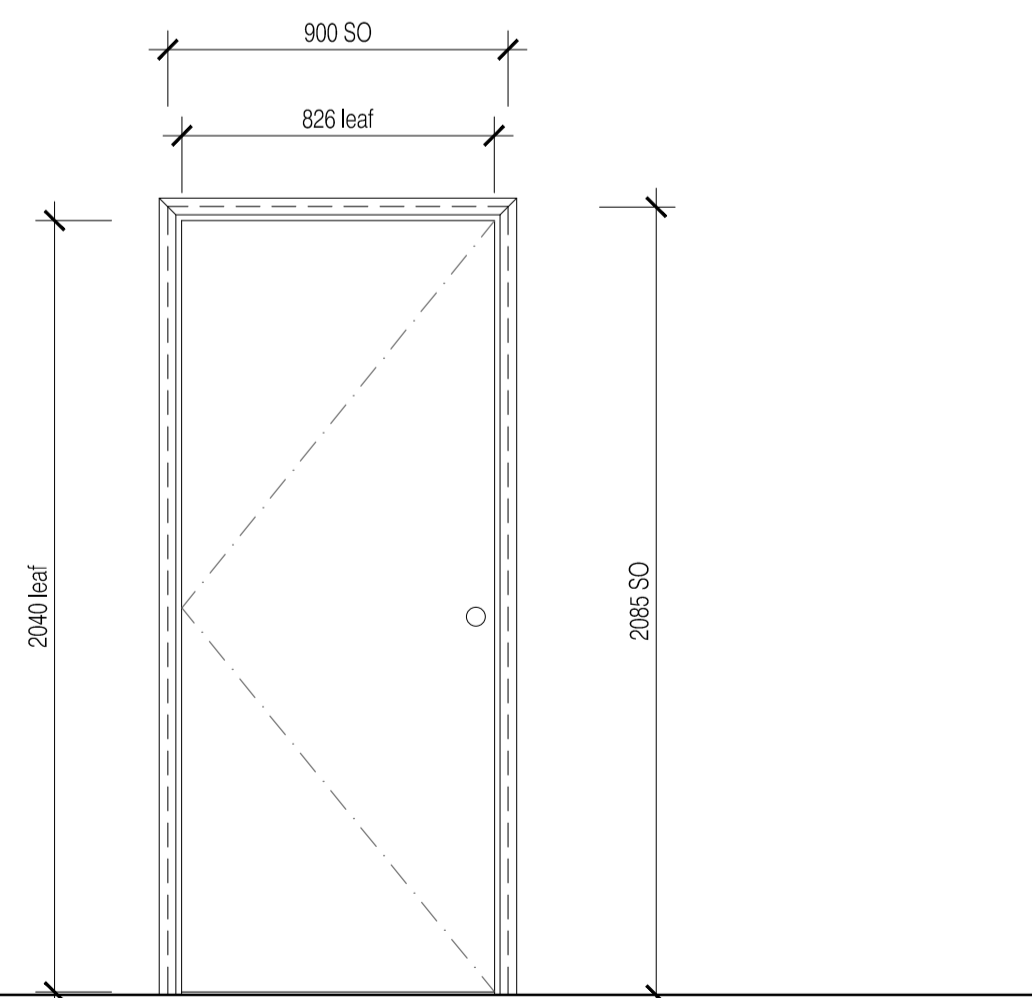

Assembly Elevation Type H

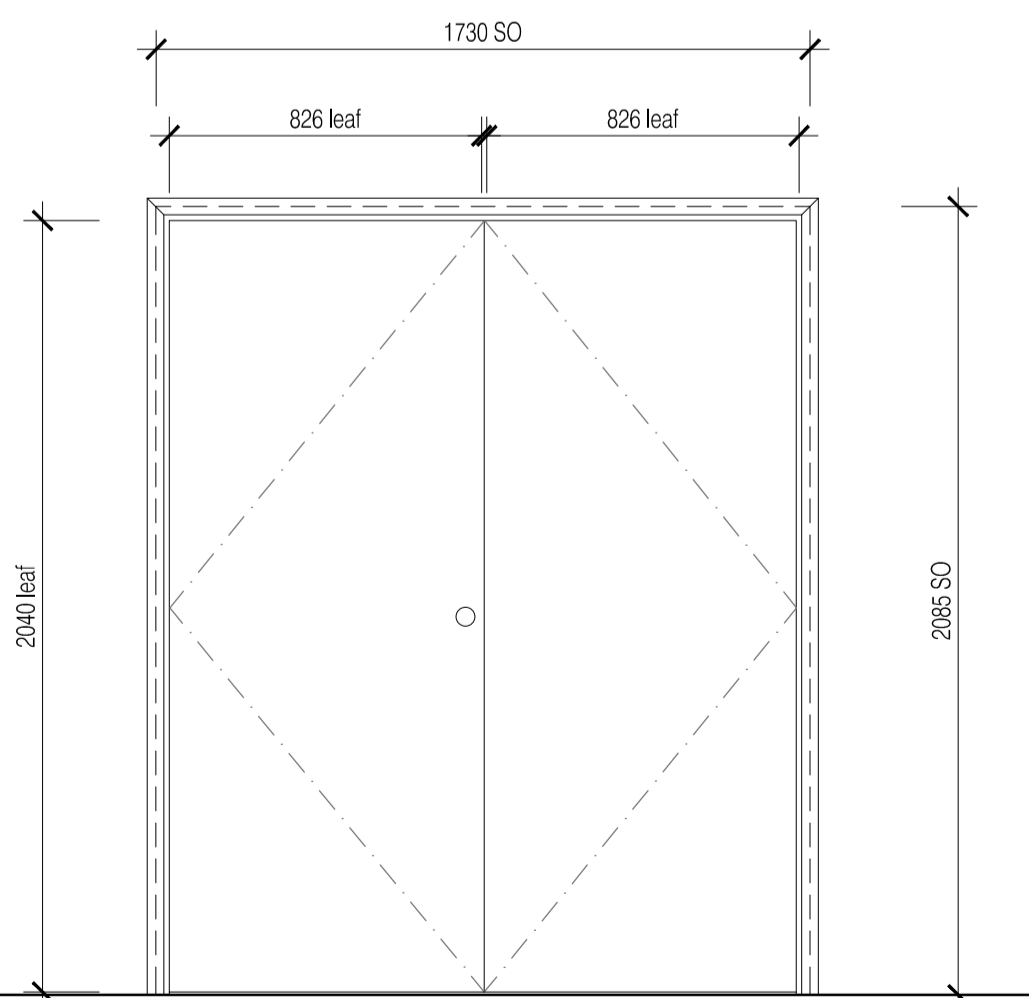

Assembly Elevation Type I

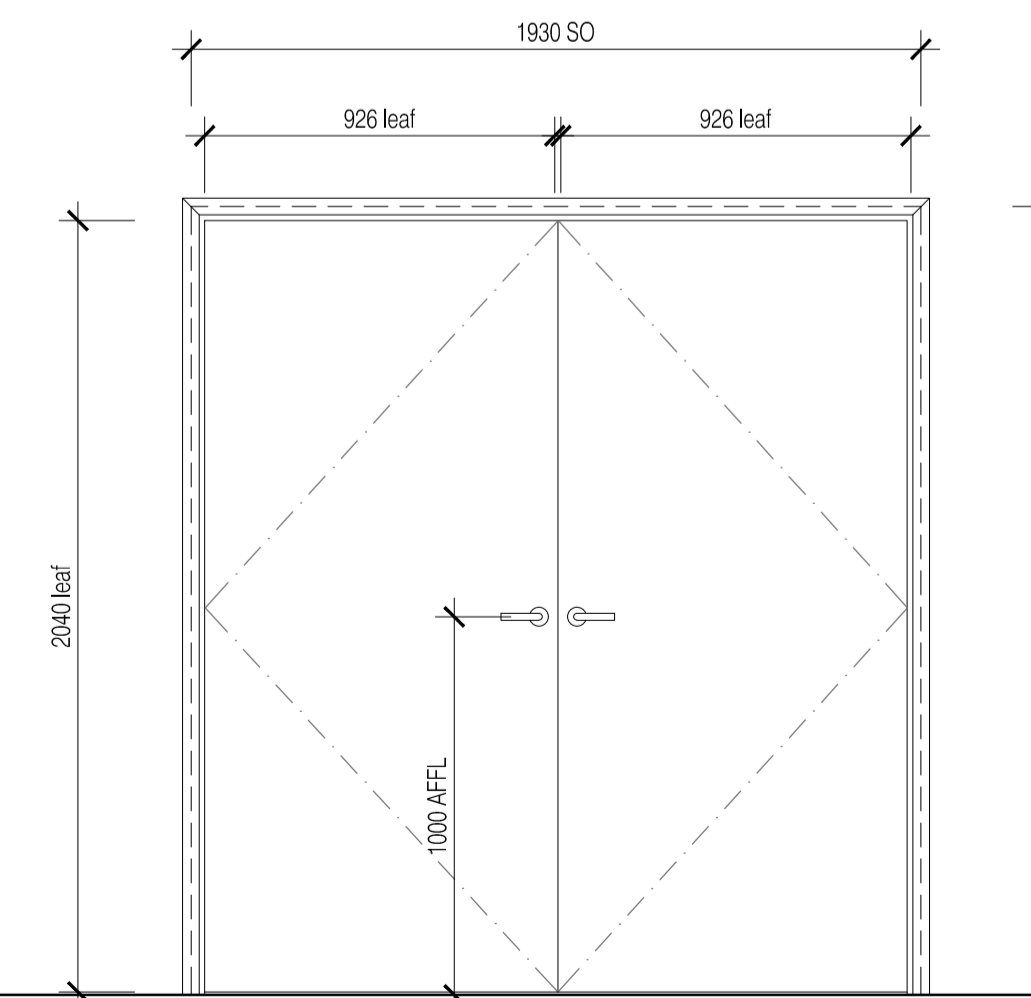

Assembly Elevation Type J

NOTES: Do not scale this drawing. All dimensions to be checked on site prior to commencement or manufacture.

For detailed requirements, including exact air transfer grilles areas (sized in accordance with Imtech Aqua M+E Engineers requirements), refer to FCG Door Schedule, ref: 222586-AZ-614.

For fire requirements refer also to FCG Fire Strategy Layout drawings 222586-AZ-160 + 161.

For acoustic requirements refer also FCG Acoustic Strategy Layout drawings 222586-AZ-165 + 166.

For ironmongery/hardware requirements, refer to separate 'Allgoods' specialist schedule.

For door and frame finishes requirements, refer to Door Schedule as noted above.

Refer also to NBS work-sections L20 + L40 generally.

NB. Door + screen supplier to confirm all final dimensions and specifications to the Architect, and all structural opening widths to be verified on site by the Contractor, prior to manufacture or ordering.

ISSUED FOR CONSTRUCTION


Rev	Date	By	Chk	Comment
02	11.10.10	RKC	CJ	Apollo Issue - Final Coordination by Apollo
01	03.09.10	JAS	AC	Revised generally as design development

**BRINGING IDEAS TO LIFE**



**FRANKHAM**

Frankham Consultancy Group Limited  
 21 Perryman Road  
 Haywards Heath RH16 3TP  
 t 01444 444900 f 01444 455642  
 enquiry@frankham.com  
 www.frankham.com

Client: 

Project Title: Woodside Inclusive Learning Campus

Drawing Title: Block Z Door Schedule Sheet 1

Drawn by: RKC	Scale: 1:20@A1	Date: 05.07.10
Designed by: FCG	Checked by: AC	Approved by: AC

File Ref.: 0222586-AZ-614-DOOR SCHEDULE	14/04/23 15:19:03
Drawing No. 222586-AZ-611	Rev. 02