


NOTES: Do not scale this drawing. All dimensions to be checked on site prior to commencement or manufacture.  
 NB: All information based on supplied third party survey information. All discrepancies to be reported to FCG immediately upon discovery.

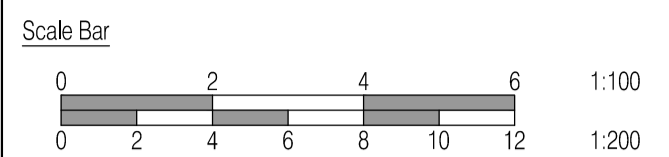

**ISSUED FOR CONSTRUCTION**

Rev	Date	By	Comment
C2	26.04.13	DOD JAS	Client VE: XRefs amended- No visual change
C1	01.03.13	ES JAS	Issued for Construction
A2	09.10.12	CH JAS	Issued for Stage F Approval
A1	01.06.12	HG JAS	Re-numbered. Issued for Stage D Approval

25 YEARS OF BRINGING IDEAS TO LIFE



**FRANKHAM**

Frankham Consultancy Group Limited  
 Frankham House Wootton Business Park  
 Besselsleigh Road Wootton Abingdon  
 Oxfordshire OX13 6FD  
 T 01865 322500 F 01865 327393  
 E enquiry@frankham.com  
 www.frankham.com

Client: **Leadbitter CONSTRUCTION**

Project Title: Whitehall Junior & Infant School  
 Refurbishment, Extension and New Build  
 Cowley Road  
 London Borough of Hillingdon

Drawing Title: New Infants Block Area  
 Existing (Local Area) Layout Plan

Drawn by: RKC	Scale: 1:200@A1	Date: 10.04.12
Designed by: FCG	Checked by: JAS	Approved by: JAS

File Ref: J:\000001\001\HILLINGDON\001\NEW INFANTS BLOCK AREA\NEW INFANTS BLOCK AREA SITE PLAN.dwg  
 14.04.2012 10:23:08

Drawing No: 611869-A-007  
 Rev: C2