



01 MUGA / Play Area: Netball Court Layout  
Scale: 1:250



02 MUGA / Play Area: Mini-Soccer - Junior (U7-U8)  
Scale: 1:250

**MUGA / Play Area & Playing Fields Legend:**

- Playing Field Area:**  
**Football Pitch** - Basic size (U11-U12) = 68.25m x 42m; plus 1.83m run-off  
**Mini-Soccer Pitches** - Junior size (U9-U10) = 45.75m x 27.45m; plus 2m run-off. 2 no. pitches located within the main Football Pitch area - indicated cross-hatched for added clarity.  
**Cricket** - Junior size (U13) = 19.2m x 3.05m; no formal run-off, owing to existing site boundary constraints. Located within the main Football Pitch area.  
**Rounders** - Junior size = 40m x 60m; with no formal boundary, owing to existing site boundary constraints. Located within the main Football Pitch area.
- MUGA / Play Area (1.80 cross-fall longitudinally):**  
**Mini-Soccer Pitch** - Junior size (U7-U8) = 27.45m x 18.3m; plus 2m run-off. 1 no. pitch located within the 'MUGA / Play Area' - indicated cross-hatched for added clarity.  
**Netball** - Basic size = 30.5m x 15.25m; plus 3.05m run-off. 1 no. court located within the 'MUGA / Play Area'.

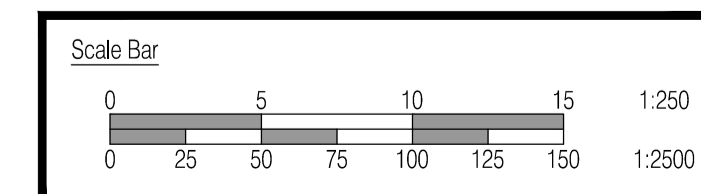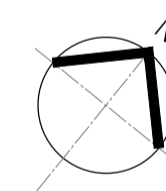

NOTES: Do not scale this drawing. All dimensions to be checked on site prior to commencement or manufacture.

NB: All information based on supplied third party survey information. All discrepancies to be reported to FCG immediately upon discovery.

**External Works & Landscaping Legend:**

- Denotes interlocking block paviors for new vehicle / parking areas (trafficable for light delivery vehicles also)
- Denotes half-bonded flag paviors for new pedestrian flow zones (trafficable for emergency/delivery vehicles also)
- Denotes granite sett feature paving for new pedestrian flow zones (trafficable for emergency/delivery vehicles also)
- Denotes new concrete surface with wash-drown provision, to Thomasons' Structural Engineers design and spec...
- Denotes tarmacadam infills to new roadways, crossings, pavements, and play-ground areas
- Denotes planted soft landscaping zones - Info provided by 'Macfarlane Wilder' Landscaping Consultants...
- Denotes new/extended 'adventure trail' zone - soft play space with hardwood-chip surface. Final play equipment TBC...
- Denotes road markings, directions, restrictions, etc
- Denotes new glass canopies - Infants suspended from existing brickwork facade - Juniors on new steel frame
- Denotes key operated removable bollards
- Denotes 110ltr flip-top wheely bins
- Denotes feature lighting to 2 no. main entrance area trees - details TBC by 'Macfarlane Wilder' / 'Pinnacle ESP'...
- Denotes prefabricated concrete kerb stones in accordance with 'Thomasons' Structural Engineers design and spec...
- Denotes new feature 'sleeper' walls slotted between exposed galvanized UB steel sections, set in concrete foundations
- Denotes new brick wall, built off new concrete strip footings
- Denotes new linear drainage channels in accordance with 'Thomasons' Civil Engineers design and spec...
- Denotes existing fencing and/or gates
- Denotes new fence and/or gates
- Denotes new m.s. polyester powder coated hit & miss fencing to MUGA / Play Area - details by 'Macfarlane Wilder'
- Denotes new external bench furniture

**ISSUED FOR CONSTRUCTION**

Rev	Date	By	Chk	Comment
C2	10.05.13	DOD	JAS	VE - MUGA amended + Terracing omitted
C1	01.03.13	ES	JAS	Issued for Construction
A2	09.10.12	RG	JAS	Issued for Stage F approval
A1	01.06.12	RKC	JAS	Re-numbered. Issued for Stage D Approval

25 YEARS OF BRINGING IDEAS TO LIFE



**FRANKHAM**

**Frankham Consultancy Group Limited**

Frankham House Wootton Business Park  
Besselsleigh Road Wootton Abingdon  
Oxfordshire OX13 6FD  
T 01865 322500 • 01865 327393  
E enquiry@frankham.com  
www.frankham.com

ANNIVERSARY  
25 YEARS  
1982-2007

Client: **Leadbitter CONSTRUCTION**

Project Title: Whitehall Junior & Infant School  
Refurbishment, Extension and New Build  
Cowley Road  
London Borough of Hillingdon

Drawing Title: MUGA / Play Area  
Sport England - Pitch Layouts

Drawn by: RKC	Scale: 1:250@A1	Date: 24.05.12
Designed by: FCG	Checked by: JAS	Approved by: AC

File Ref: J:\00000188-1610000 SCHOOL- WHITEHALL REDEVELOPMENT, NEW BLOCK AND SITE PLANS  
14.04.2011 11:53:00

Drawing No. <b>611869-A-011</b>	Rev. <b>C2</b>
------------------------------------	-------------------