


REF	EASTING	NORTHING
000	505450.000	183500.000
001	505395.203	183549.069
002	505412.280	183551.072
003	505415.566	183544.161
004	505428.193	183543.774
005	505450.503	183548.019
006	505498.460	183566.350
007	505505.411	183567.043
008	505580.046	183597.714
009	505614.915	183608.297
010	505615.279	183603.946
011	505654.059	183499.951
012	505662.006	183476.844
013	505634.207	183455.306
014	505616.933	183470.063
015	505550.049	183506.954
016	505538.856	183501.557
017	505506.542	183513.876
018	505516.777	183454.746
019	505515.830	183460.506
020	505455.376	183445.874
021	505405.111	183438.572
022	505401.304	183500.595
023	505400.212	183506.723
024	505398.596	183507.681
025	505400.747	183505.343

NOTES: Do not scale this drawing. All dimensions to be checked on site prior to commencement or manufacture.
 NB: All information based on supplied third party survey information. All discrepancies to be reported to FCG immediately upon discovery.

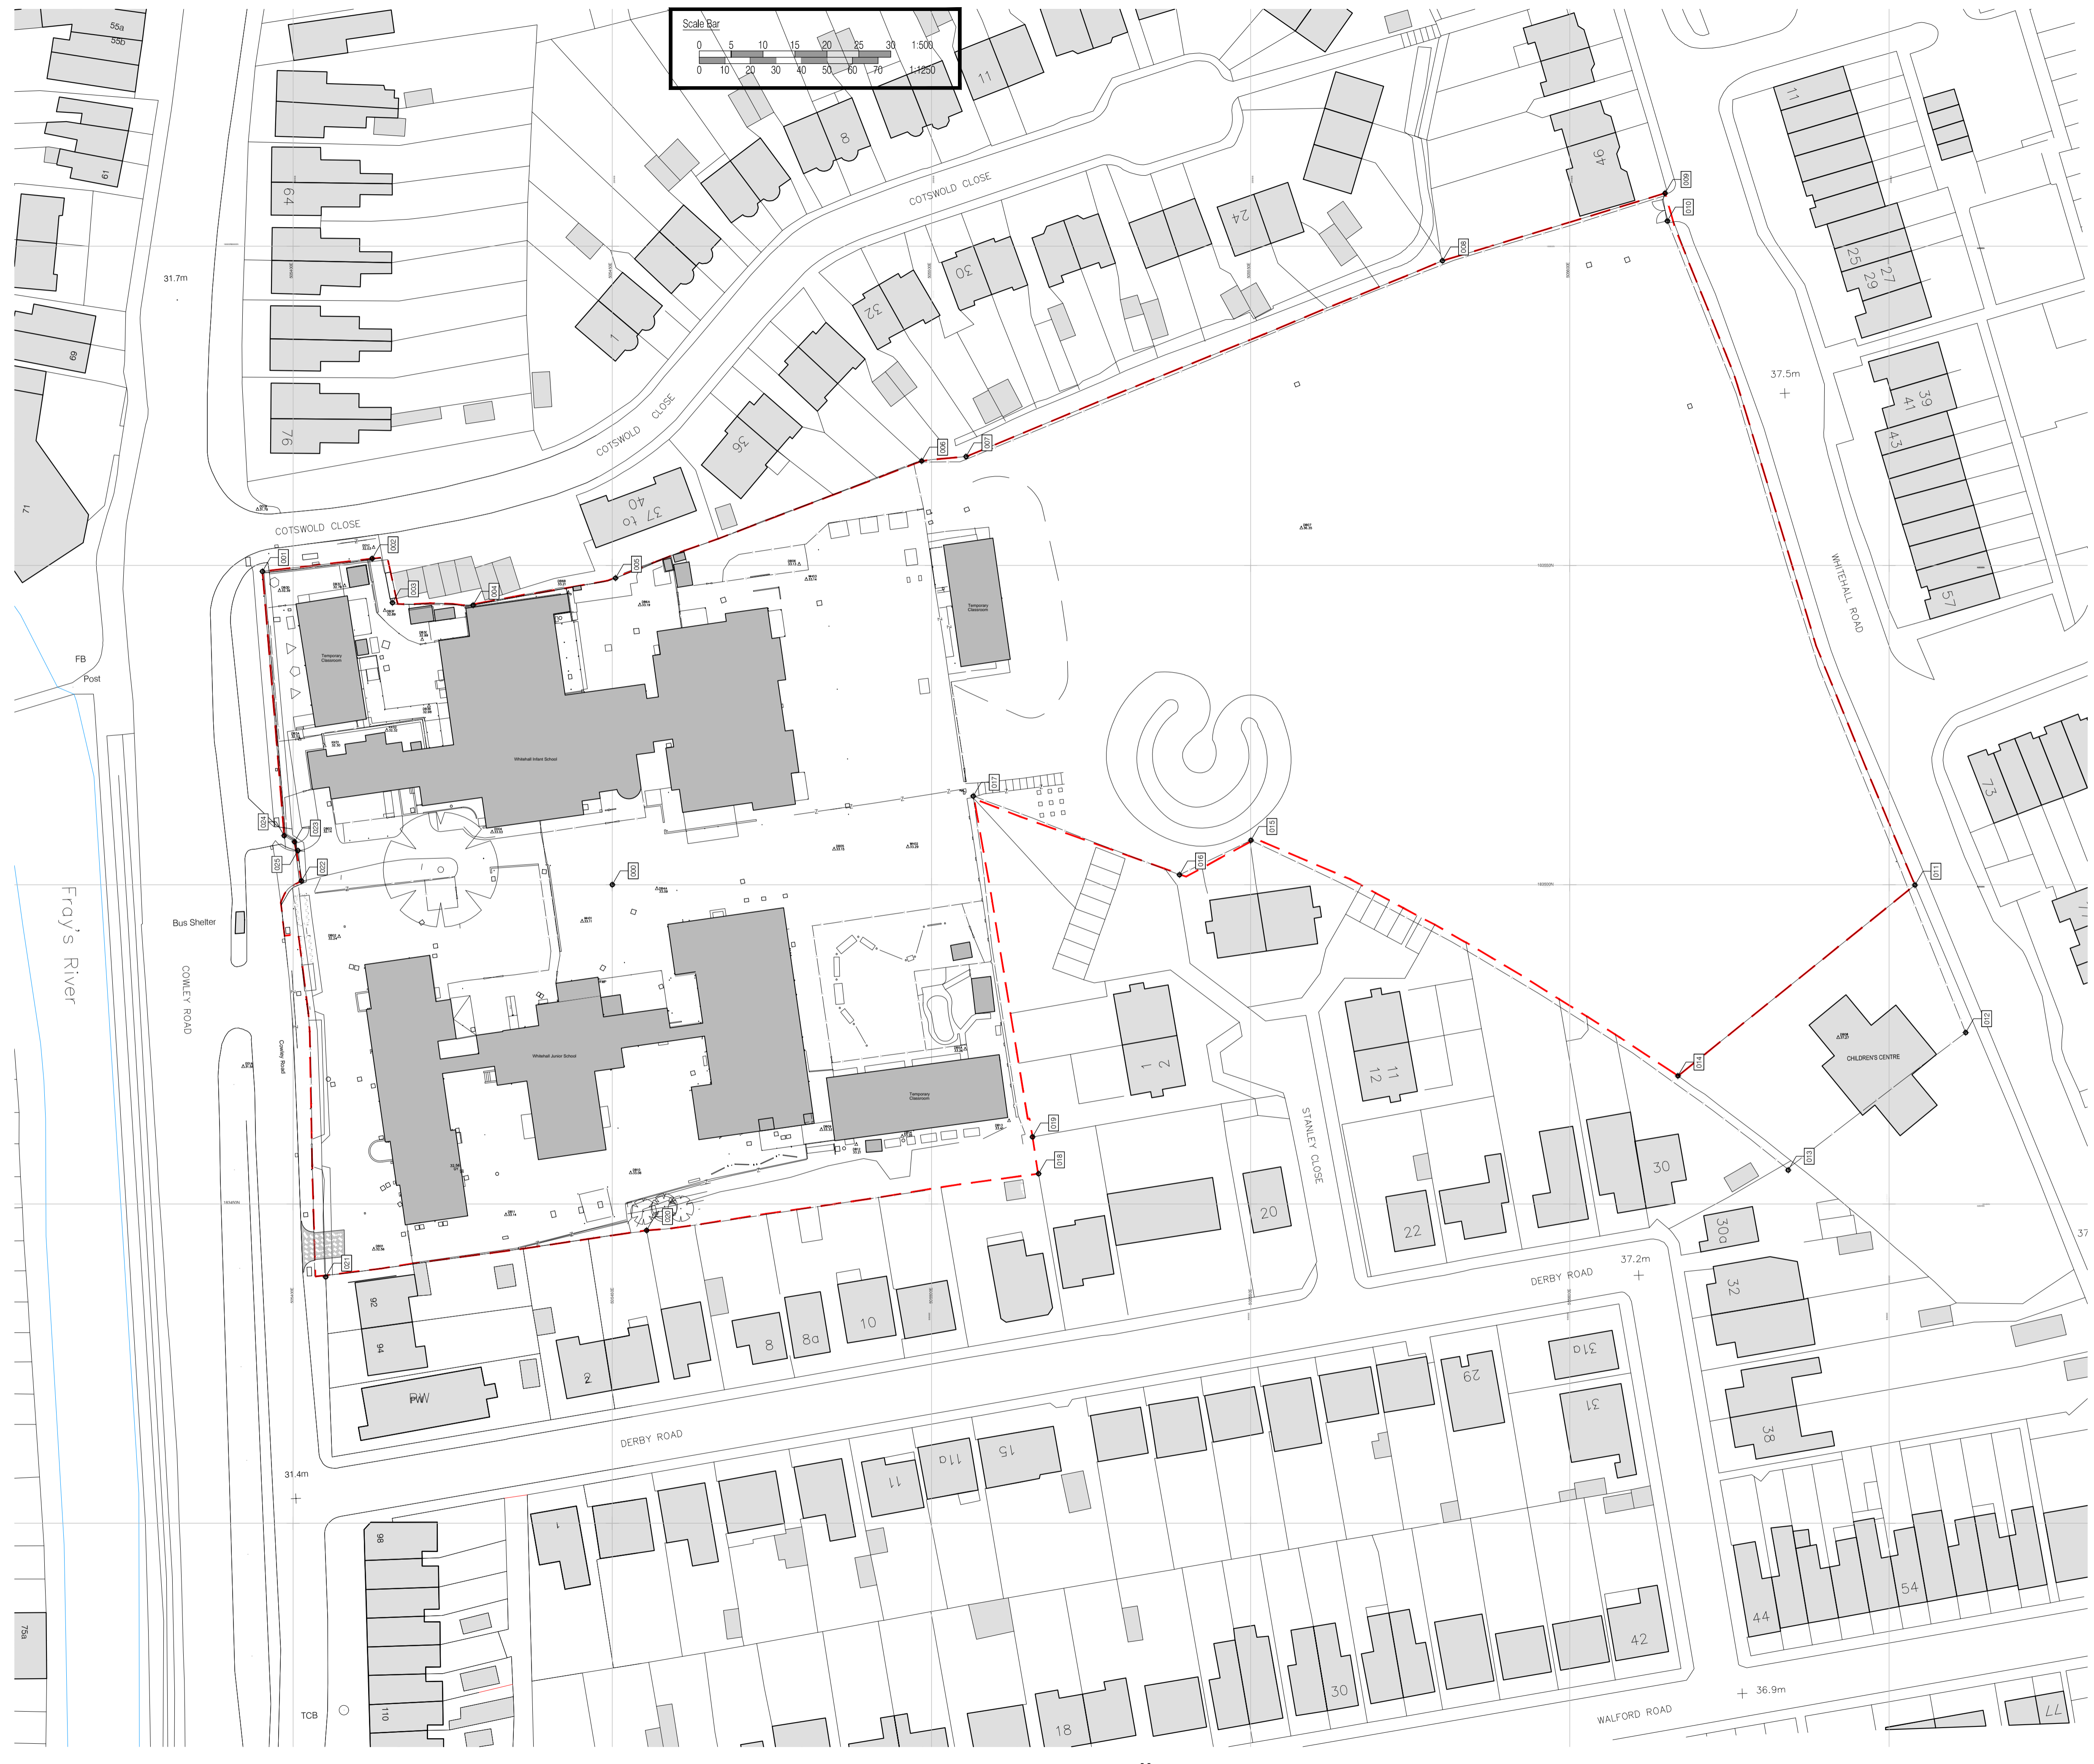

ISSUED FOR CONSTRUCTION

Rev	Date	By	Chk	Comment
C1	07.03.13	ES	JAS	Issued for Construction
A2	09.10.12	CH	JAS	Issued for Stage F approval
A1	16.08.12	HRK	JAS	Issued for INFORMATION ONLY



FRANKHAM

Frankham Consultancy Group Limited

Frankham House Wootton Bassett Business Park
 Besselsleigh Road Wootton Bassett
 Oxfordshire OX13 6FD
 T 01865 322500 F 01865 327393
 E enquiries@frankham.com
 www.frankham.com

25 YEARS OF BRINGING IDEAS TO LIFE
 ANNIVERSARY
 1982-2007



Client
 Leadbitter
 CONSTRUCTION

Project Title
 Whitehall Junior & Infant School
 Refurbishment, Extension and New Build
 Comely Road
 London Borough of Hillingdon

Drawing Title
 Site Coordinate Check Plan
 FOR SITE CHECKING ONLY

Drawn by: RKC	Scale: 1:500@A1	Date: 14.08.12
Designed by: FCG	Checked by: JAS	Approved by: AGC

File Ref: \\FRANKHAM\HRK\PROJECTS\SCHOOLS\WHITEHALL JUNIOR & INFANT SCHOOL\BLOCK AND SITE PLANS\14.08.2012\10.27.39
 Drawing No. **611869-A-015** Rev. **C1**