




NOTES: Do not scale this drawing. All dimensions to be checked on site prior to commencement or manufacture.

NB: All information based on supplied third party survey information. All discrepancies to be reported to FCG immediately upon discovery.

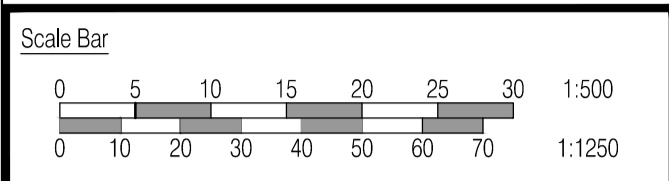

Existing Juniors School
GA Plans - 311869-A-124
Setting Out Plans - 611869-A-133 to 136

Existing Infants School
GA Plans - 311869-A-
Setting Out Plans - 311869-A-130

New Infants Building
GA Plans - 311869-A-
Setting Out Plans - 311869-A-131 and 132

FH - FIRE HYDRANT
WO - WASH OUT

ISSUED FOR APPROVAL

Rev	Date	By	Clk	Comment
A2	13.08.13	JM	AGC	MUGA moved, trees hyd added, Canopy mvd
A1	04.06.13	DOD	JAS	FIRST ISSUE: For Approval

25 YEARS OF BRINGING IDEAS TO LIFE

FRANKHAM

Frankham Consultancy Group Limited
Frankham House Wootton Business Park
Besselsleigh Road Wootton Abingdon
Oxfordshire OX13 6FD
T 01865 322500 F 01865 327393
E enquire@frankham.com
www.frankham.com

ANNIVERSARY 25 YEARS 1982-2007

Client: **Leadbitter CONSTRUCTION**

Project Title
Whitehall Junior & Infant School
Refurbishment, Extension and New Build
Cowley Road
London Borough of Hillingdon

Drawing Title
Fire and Emergency Rescue Service
Site Plan

Drawn by: RKC	Scale: 1:500@A1	Date: 04.06.13
Designed by: FCG	Checked by: JAS	Approved by: AC

File Ref: J:\311869-A-131\311869-A-131-NEW INFANTS BUILDING\BLOCK AND SITE PLANS\13.04.24.10.28.27
Drawing No. 611869-A-019 Rev. A2