




NOTES: Do not scale this drawing. All dimensions to be checked on site prior to commencement or manufacture.
 NB: All information based on supplied third party survey information. All discrepancies to be reported to FCG immediately upon discovery.

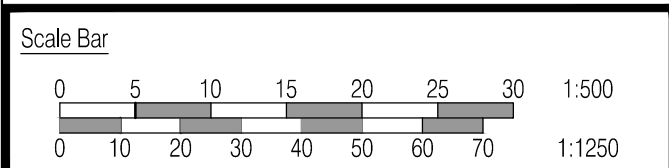

Existing Juniors School
 GA Plans - 311869-A-124
 Setting Out Plans - 611869-A-133 to 136

Existing Infants School
 GA Plans - 311869-A-
 Setting Out Plans - 311869-A-130

New Infants Building
 GA Plans - 311869-A-
 Setting Out Plans - 311869-A-131 and 132

FH - FIRE HYDRANT
 WO - WASH OUT

ISSUED FOR APPROVAL

Rev	Date	By	Clk	Comment
A2	13.08.13	JM	AGC	MUGA moved, trees hyd added, Canopy mvd
A1	04.06.13	DOD	JAS	FIRST ISSUE: For Approval

25 YEARS OF BRINGING IDEAS TO LIFE

FRANKHAM

Frankham Consultancy Group Limited
 Frankham House Wootton Business Park
 Besselsleigh Road Wootton Abingdon
 Oxfordshire OX13 6FD
 T 01865 322500 F 01865 327393
 E enquire@frankham.com
 www.frankham.com

ANNIVERSARY 25 YEARS 1988-2007

Client
Leadbitter
 CONSTRUCTION

Project Title
 Whitehall Junior & Infant School
 Refurbishment, Extension and New Build
 Cowley Road
 London Borough of Hillingdon

Drawing Title
 Fire and Emergency Rescue Service
 Site Plan

Drawn by: RKC	Scale: 1:500@A1	Date: 04.06.13
Designed by: FCG	Checked by: JAS	Approved by: AC

File Ref: A:\30000\1869-11869\2000\10-COULE-WHITEHALL-REDEVELOPMENT\BLOCK AND SITE PLANS 14.04.2011 15:23:30	Drawing No. 611869-A-019	Rev. A2
--	-----------------------------	------------