




NOTES: Do not scale this drawing. All dimensions to be checked on site prior to commencement or manufacture.

NB: All information based on supplied third party survey information. All discrepancies to be reported to FCG immediately upon discovery.

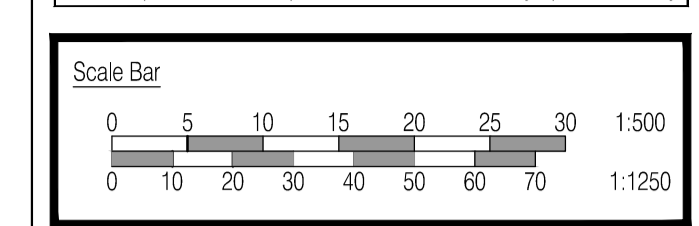

- Contractor's Site & Phasing Legend:**
- Denotes Phase 1 Works
 - Denotes Phase 1A Works
 - Denotes Phase 2 Works
 - Denotes Phase 3 Works
 - Denotes perimeter site boundary
 - Denotes site hoarding/fencing and gates
 - Denotes tree root protection zones - Refer also to 'Macfarlane Wilder' landscape details
 - Denotes tree root protection fencing - Refer also to 'Macfarlane Wilder' landscape details
- Please refer also to 'Leadbitter' Construction Group' Construction Management Plan for further details...

**STAGE - F
DESIGN ISSUE**

Rev	Date	By	Chk	Comment
A1	22.06.12	IRKC	JAS	First Formal Issue - For Stage D Approval

25 YEARS OF BRINGING IDEAS TO LIFE



FRANKHAM

Frankham Consultancy Group Limited

Frankham House Wootton Business Park
Besselsleigh Road Wootton Abingdon
Oxfordshire OX13 6FD
T 01865 322500 F 01865 327393
E enquire@frankham.com
www.frankham.com

Client:



Project Title

Whitehall Junior & Infant School
Refurbishment, Extension and New Build
Cowley Road
London Borough of Hillingdon

Drawing Title

Contractors Site & Phasing Plans
Phase 1 Works
Alternate Site Cabin Location Option

Drawn by: RKC	Scale: 1:500@A1	Date: 21.06.12
Designed by: FCG	Checked by: JAS	Approved by: AC

File Ref: \\FRANKHAM\BBS\HILLINGDON\SCHOOLS\WHITEHALL\REFURB\PHASING\BLOCK AND SITE PLANS\14.04.2012\11.51.45

Drawing No. 611869-A-095	Rev. A1
------------------------------------	-------------------