

NOTES: Do not scale this drawing. All dimensions to be checked on site prior to commencement or manufacture.

NB: All information based on supplied third party survey information. All discrepancies to be reported to FCG immediately upon discovery.

Notes


Refer also to the following door schedules:

- 611869-A-610 - Existing Infants Block
- 611869-A-611 - New Infants Block
- 611869-A-612 - Existing Juniors Building

Refer to NBS specification sections L20 + L40.

Refer also to detail drawings 611869-A-500 Series

Refer to John Planck Ltd Ironmongery Schedules

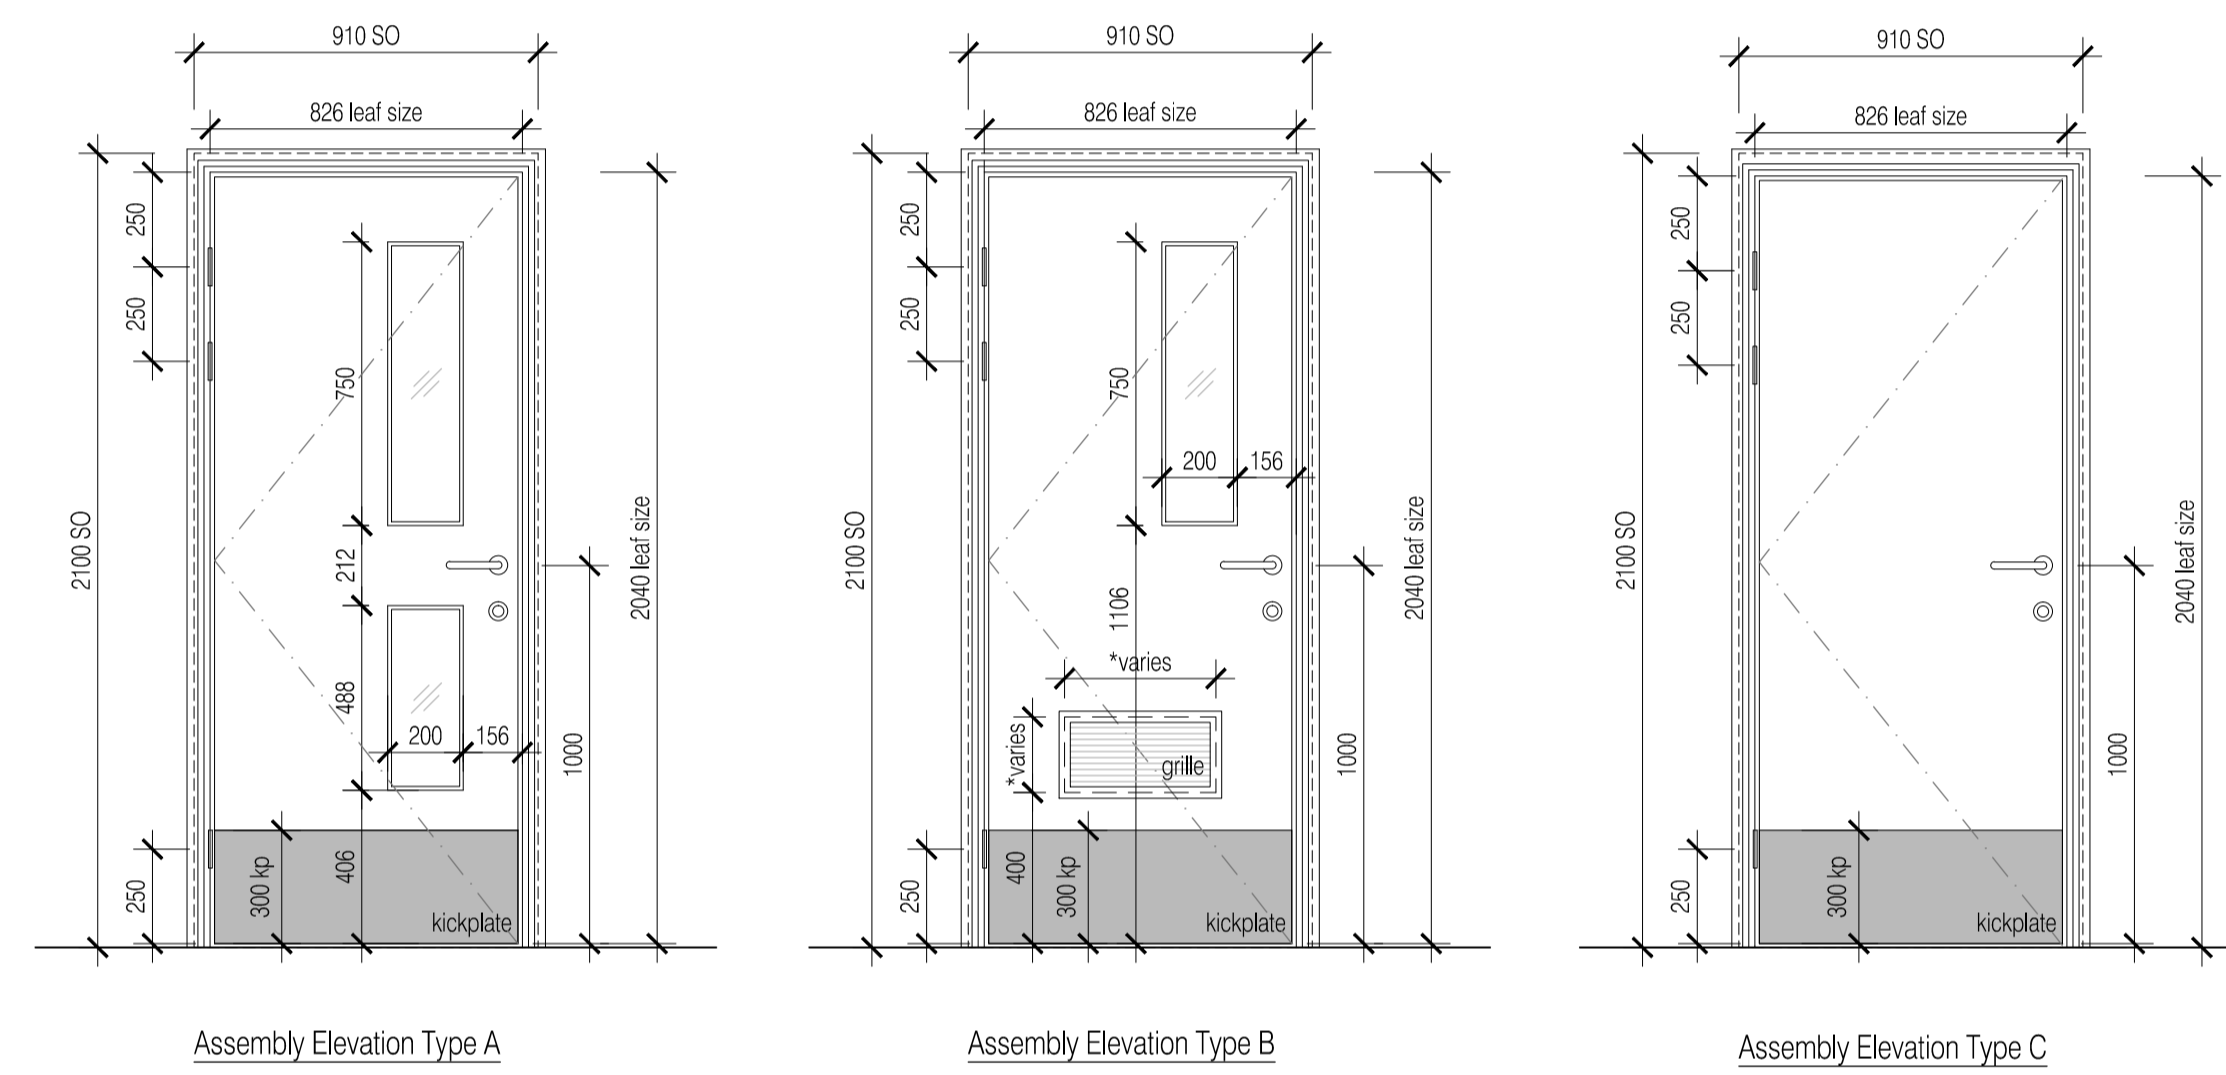

ISSUED FOR CONSTRUCTION

| Rev | Date | By | Chk | Comment |
|-----|----------|----|-----|-----------------------------------|
| C1 | 01.08.12 | RG | JAS | Updated to Construction Issue |
| A1 | 10.07.12 | RG | JAS | First formal issue. Stage E Issue |

25 YEARS OF BRINGING IDEAS TO LIFE

ANNIVERSARY 25 YEARS 1982-2007

FRANKHAM

Frankham Consultancy Group Limited

Frankham House Woolton Business Park
Besselsleigh Road Woolton Abingdon
Oxfordshire OX13 6FD
T 01865 322500 F 01865 327393
E enquire@frankham.com
www.frankham.com

Client: **Leadbitter CONSTRUCTION**

Project Title: Whitehall Junior & Infant School
Refurbishment, Extension and New Build
Cowley Road
London Borough of Hillingdon

Drawing Title: Existing Infants Block
Existing Toilet Area Modifications
Door Elevations

| | | |
|---------------------|---------------------|--------------------|
| Drawn by: RKC | Scale: 1:20 @ A1 | Date: 06.07.12 |
| Designed by: FCG | Checked by: JAS | Approved by: AC |

File Ref: J:\000001\88-14\N02001\00-C01-11\FRANKHAM\REFURBISHMENT\DOOR ELEVATIONS\611869-A-360.dwg

| | |
|------------------------------------|-------------------|
| Drawing No. 611869-A-360 | Rev. C1 |
|------------------------------------|-------------------|