
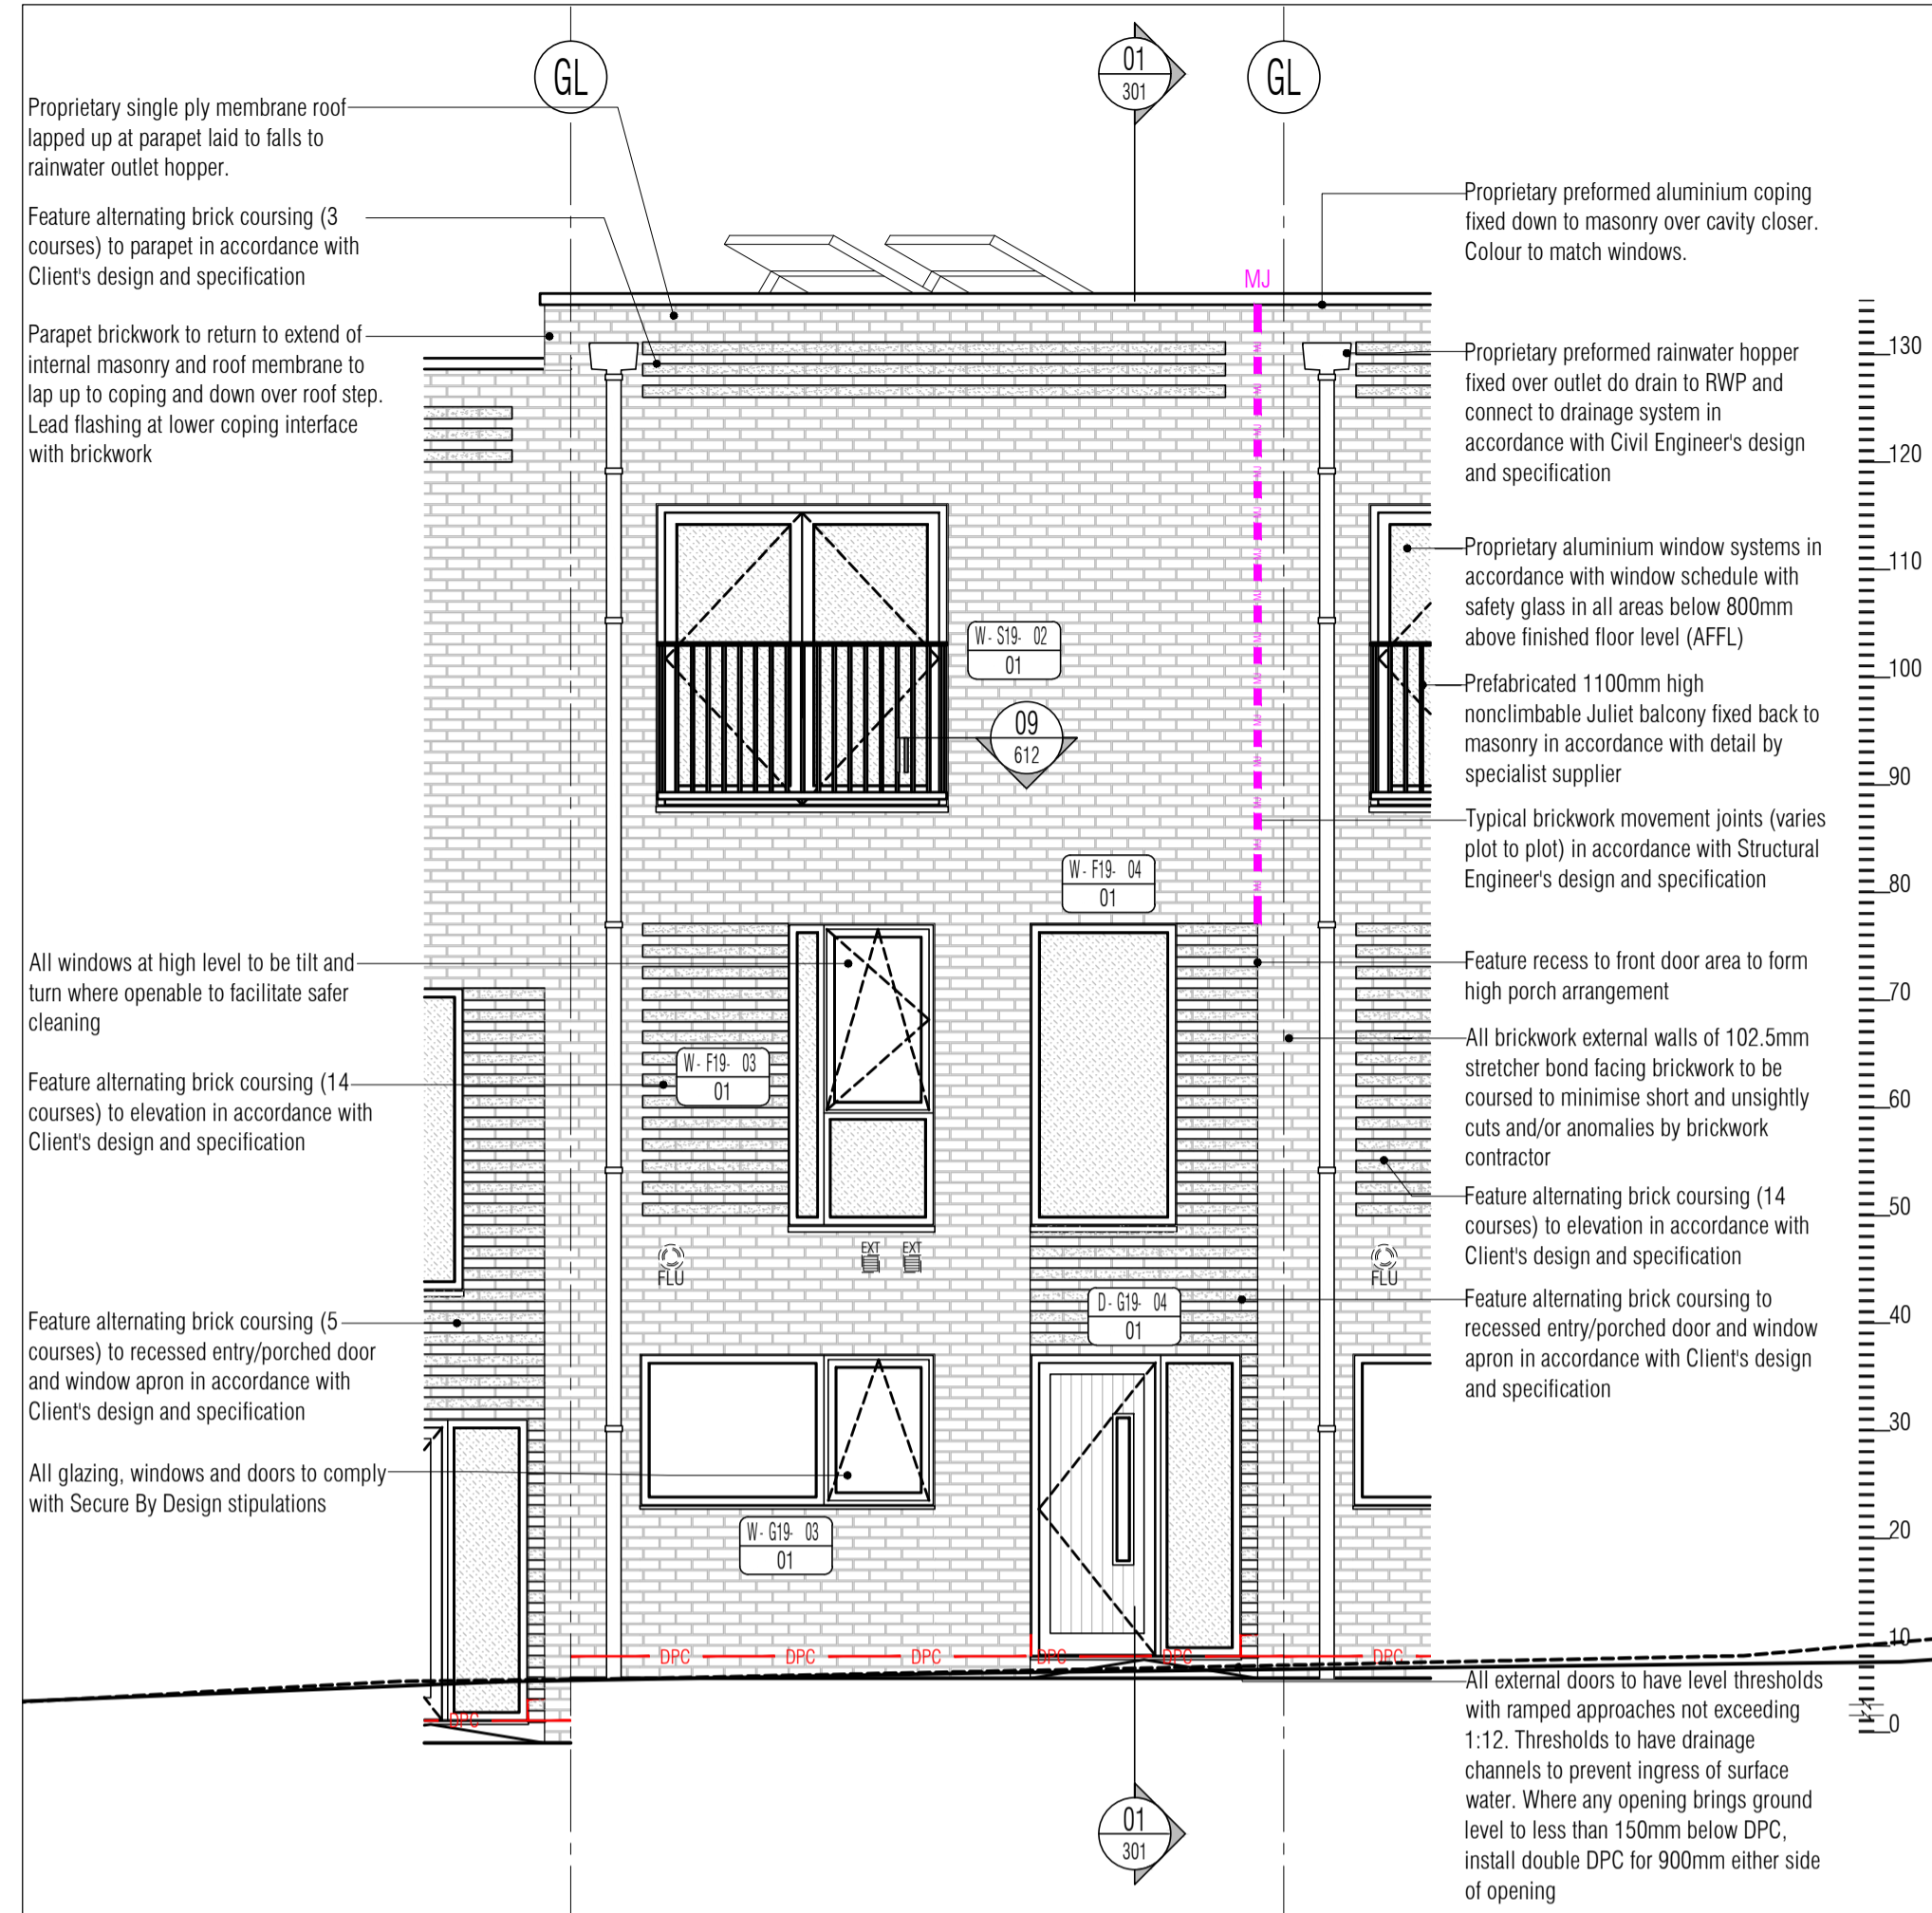



- CONTRACTOR IS RESPONSIBLE FOR ALL SETTING OUT AND MUST CHECK DIMENSIONS ON SITE BEFORE WORK IS PUT IN HAND
- WRITTEN DIMENSIONS ONLY TO BE TAKEN THIS DRAWING MUST NOT BE SCALED
- ARCHITECT TO BE IMMEDIATELY NOTIFIED OF SUSPECTED OMISSIONS OR DISCREPANCIES

REVISIONS	DATE	BY
DISSEMINATED FOR CONSTRUCTION	17.05.16	rkc
GL Membranes thickened for clarity	24.05.16	rkc
GL Wins rev'd per Client instruction	06.07.16	rkc
GL Felt rev'd	14.07.16	rkc
GL Markup rev'd	22.07.16	rkc


Elevations Legend
 Denotes safety glass



01 Block 1 East Elevation - Type 2 - 4 Bed Mid-Terraced Unit 14
 Scale: 1:100@A1

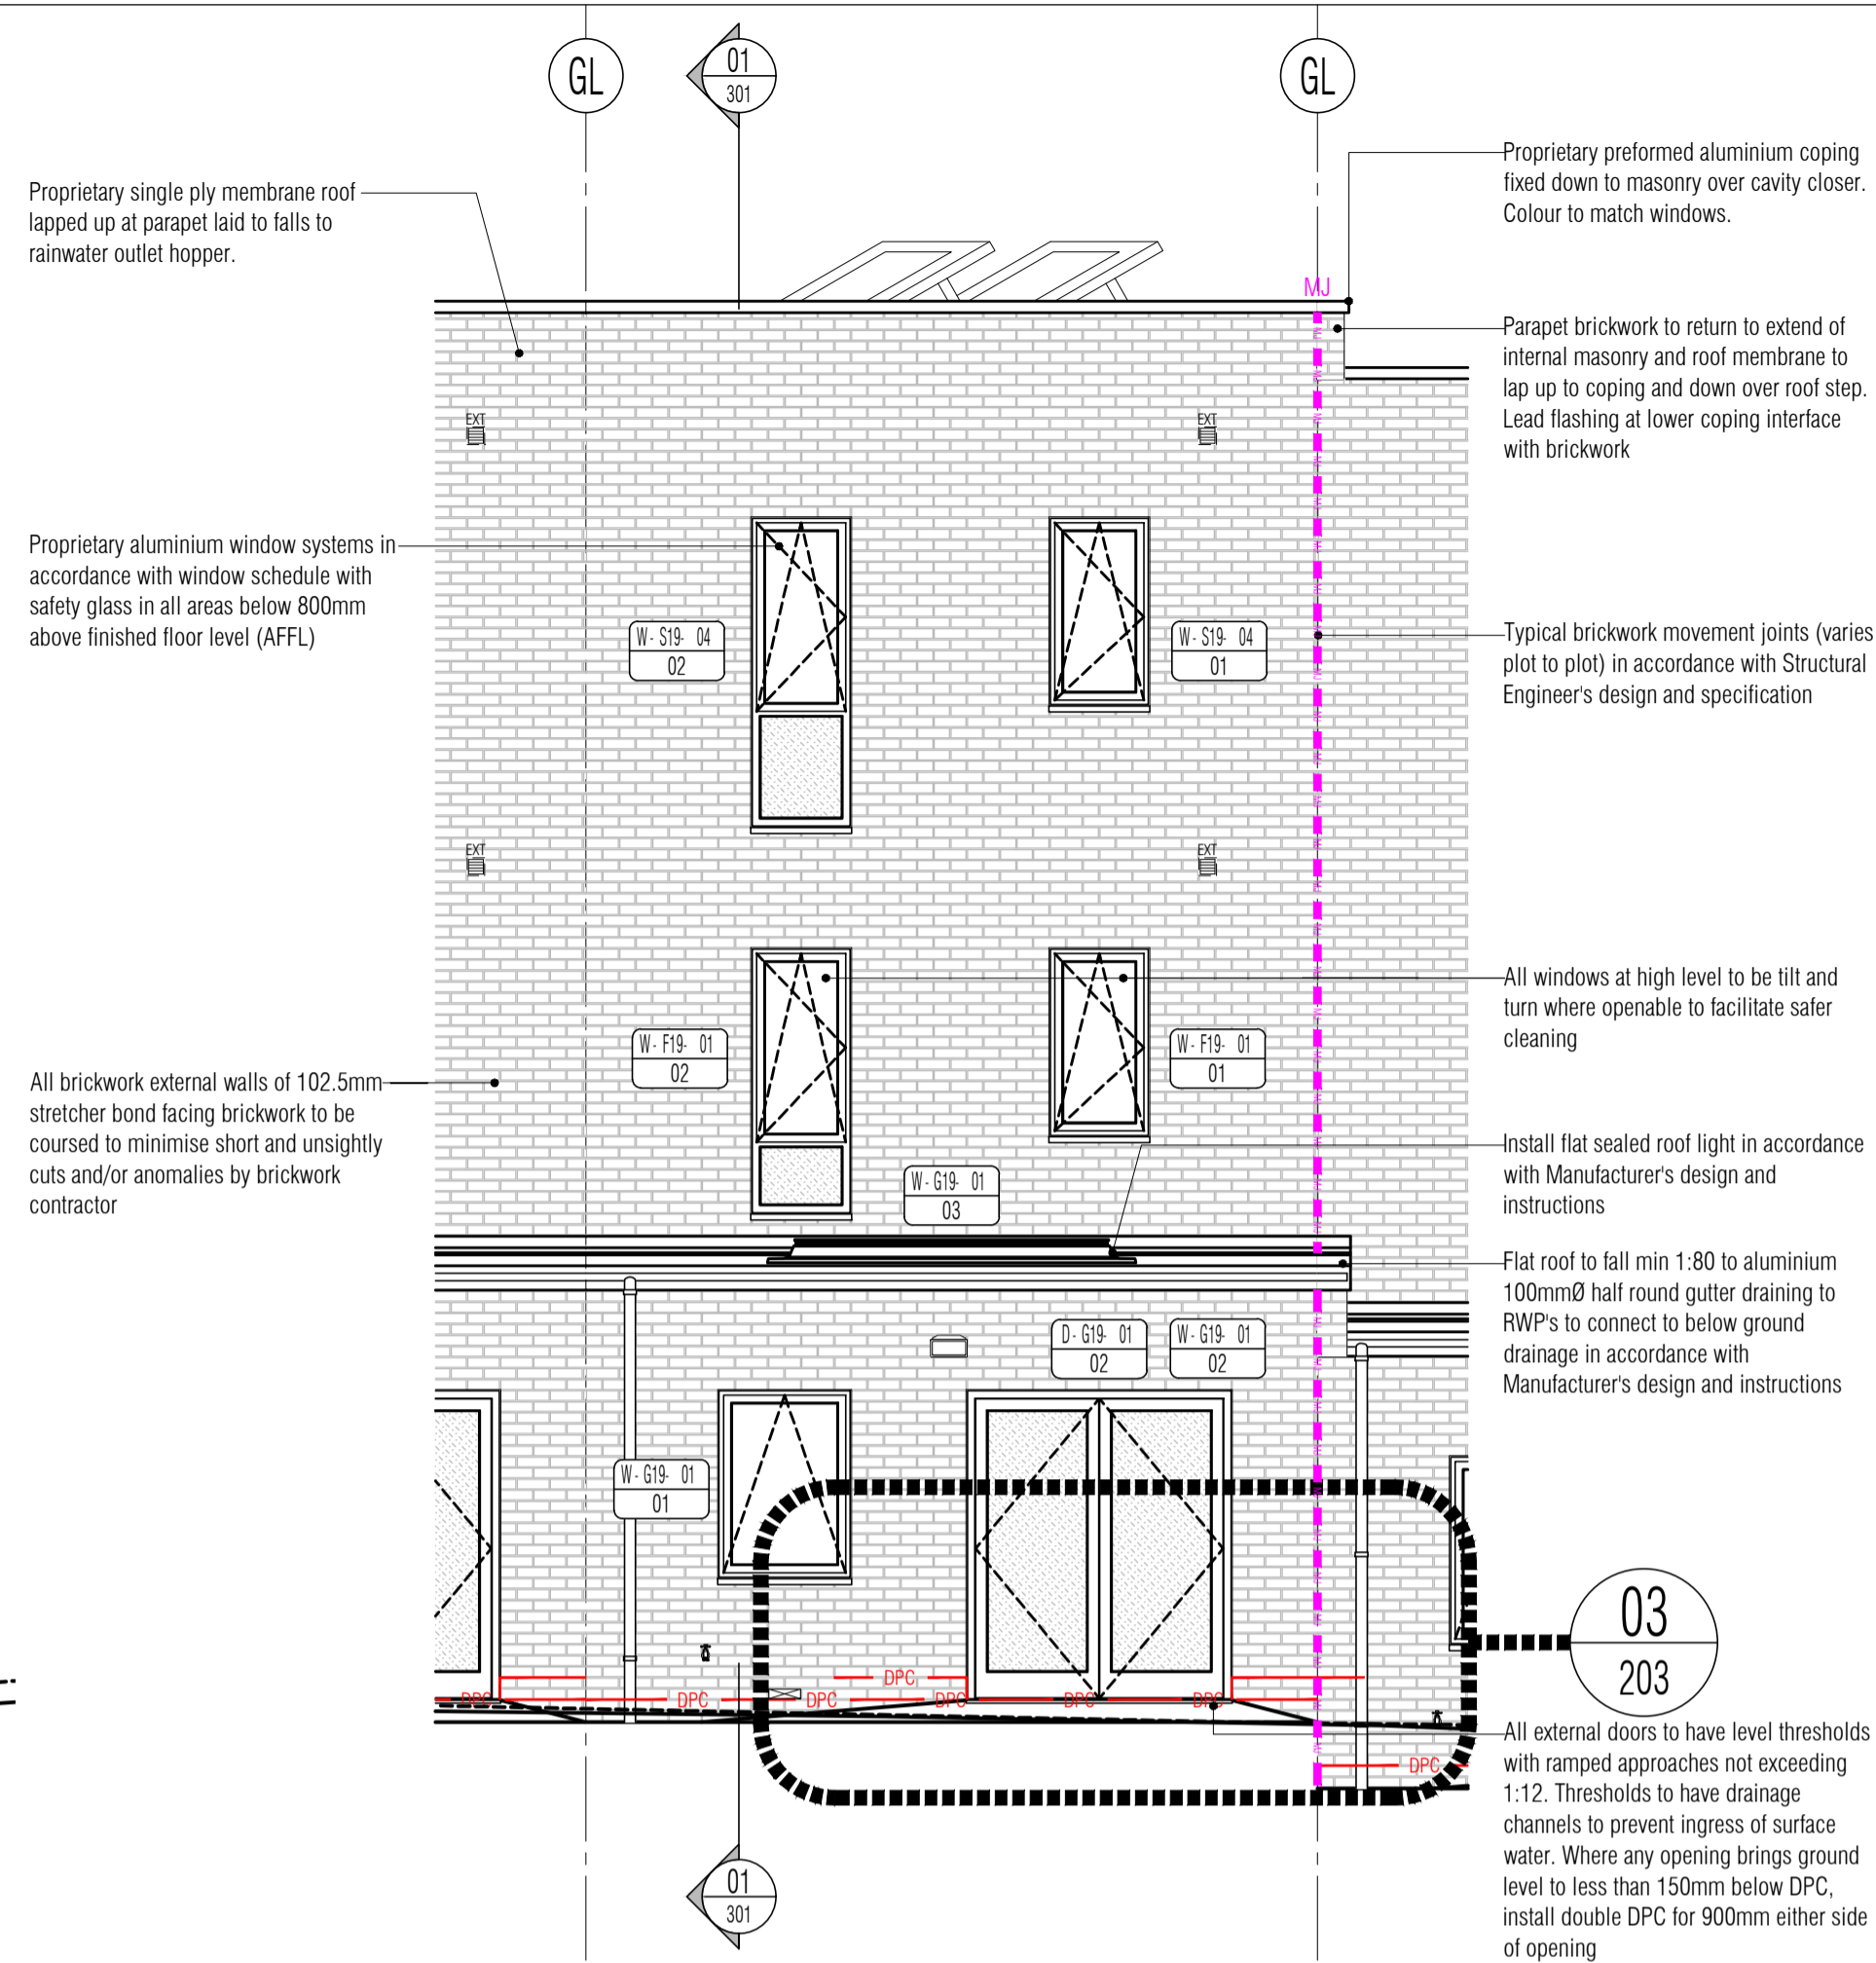

02 Block 1 West Elevation - Type 2 - 4 Bed Mid-Terraced Unit 14
 Scale: 1:100@A1

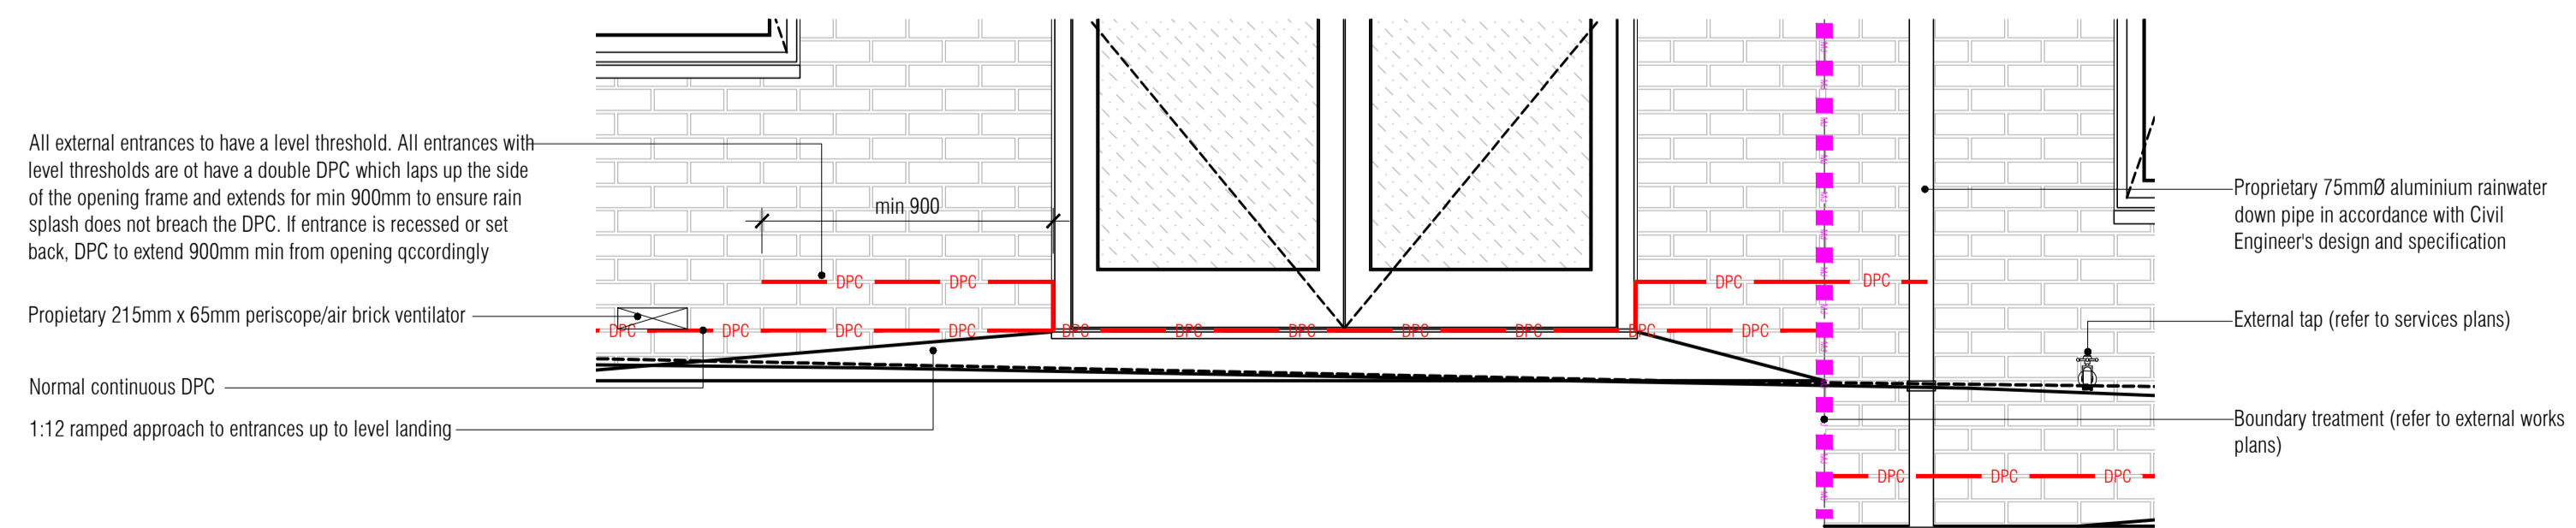

03 Typical Level Threshold Double DPC Detail
 Scale: 1:20

ISSUED FOR CONSTRUCTION

RDJW
ARCHITECTS



RDJW ARCHITECTS LIMITED
 QUOIN HOUSE . 9-11 EAST PARK
 CRAWLEY . WEST SUSSEX . RH10 6AN
 TEL: 01293 404300 . FAX: 01293 404299
 EMAIL: info@rdjwarchitects.co.uk
 WEBSITE: www.rdjwarchitects.co.uk

PROJECT
 Housing Development
 Springfield Hospital
 Hebdon Road
 Tooting
 Proposed Block 1
 4 Bed Mid-Terrace Unit 14
 General Arrangement Elevations

DATE	21.10.15	SCALE	1:50 @ A1
DRAWN	RKC	DRG. NO.	4720-203
CHECKED		REV.	C5