



NB: All levels are approximate and are subject to further site investigation prior to construction. All discrepancies to be reported to RDJW immediately

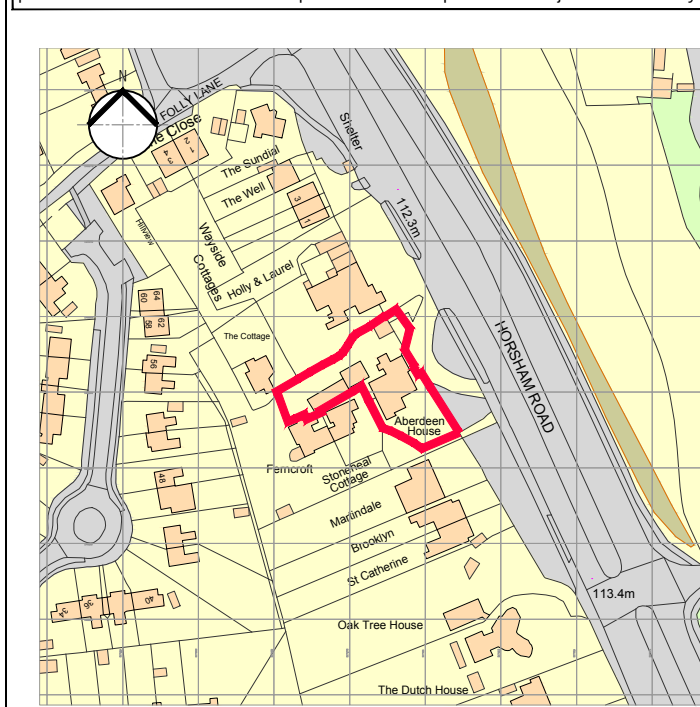

01 O. S. Site Plan
Scale: 1:2500

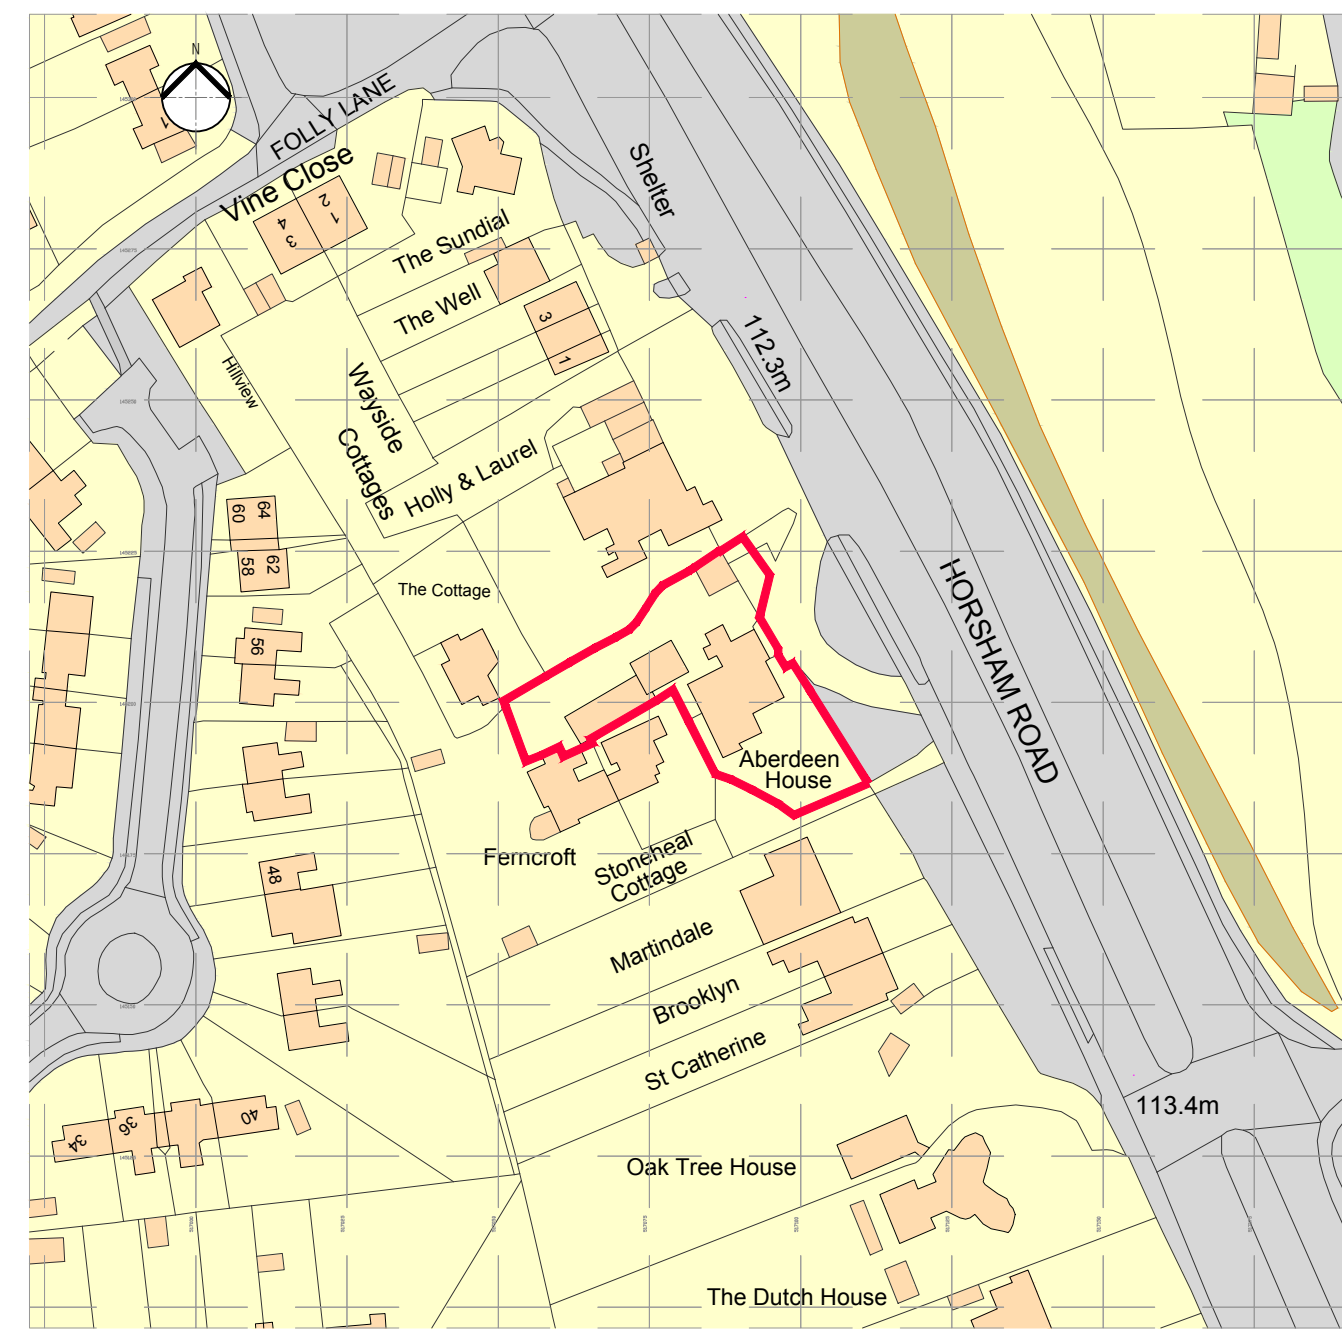

02 O. S. Site Plan
Scale: 1:1250



03 O. S. Site Plan
Scale: 1:500

1. CONTRACTOR IS RESPONSIBLE FOR ALL SETTING OUT AND MUST CHECK DIMENSIONS ON SITE BEFORE WORK IS PUT IN HAND
2. WRITTEN DIMENSIONS ONLY TO BE TAKEN THIS DRAWING MUST NOT BE SCALED
3. ARCHITECT TO BE IMMEDIATELY NOTIFIED OF SUSPECTED OMISSIONS OR DISCREPANCIES

REVISIONS	DATE	BY
C1 ISSUED FOR CONSTRUCTION	24.10.16	rkc

RDJW ARCHITECTS



RDJW ARCHITECTS LIMITED
 QUOIN HOUSE . 9-11 EAST PARK
 CRAWLEY . WEST SUSSEX . RH10 6AN
 TEL: 01293 404300 . FAX: 01293 404299
 E M A I L : info@rdjwarchitects.co.uk
 W E B S I T E : www.rdjwarchitects.co.uk

PROJECT
 Devon House
 Horsham Road
 South Holmwood
 RH5 4NG



Site, Block,
 Location
 Plans

DATE	04.05.16	SCALE	1:500, 1250, 2500 @ A1
DRAWN	RKC	DRG. NO.	4834-005
CHECKED		REV.	C1

NB: All information based on supplied third party survey information
 All discrepancies to be reported to RDJW immediately upon discovery

It is the responsibility of the Client to manage the Health and Safety aspects of the project or nominate and agree a "Principle Designer".