


NB: All levels are approximate and are subject to further site investigation prior to construction. All discrepancies to be reported to RDJW immediately

F:\PROJECTS\ - xref's loaded in file

1. CONTRACTOR IS RESPONSIBLE FOR ALL SETTING OUT AND MUST CHECK DIMENSIONS ON SITE BEFORE WORK IS PUT IN HAND
2. WRITTEN DIMENSIONS ONLY TO BE TAKEN THIS DRAWING MUST NOT BE SCALED
3. ARCHITECT TO BE IMMEDIATELY NOTIFIED OF SUSPECTED OMISSIONS OR DISCREPANCIES

REVISIONS	DATE	BY
ISSUED FOR CONSTRUCTION	24.10.16	rkc

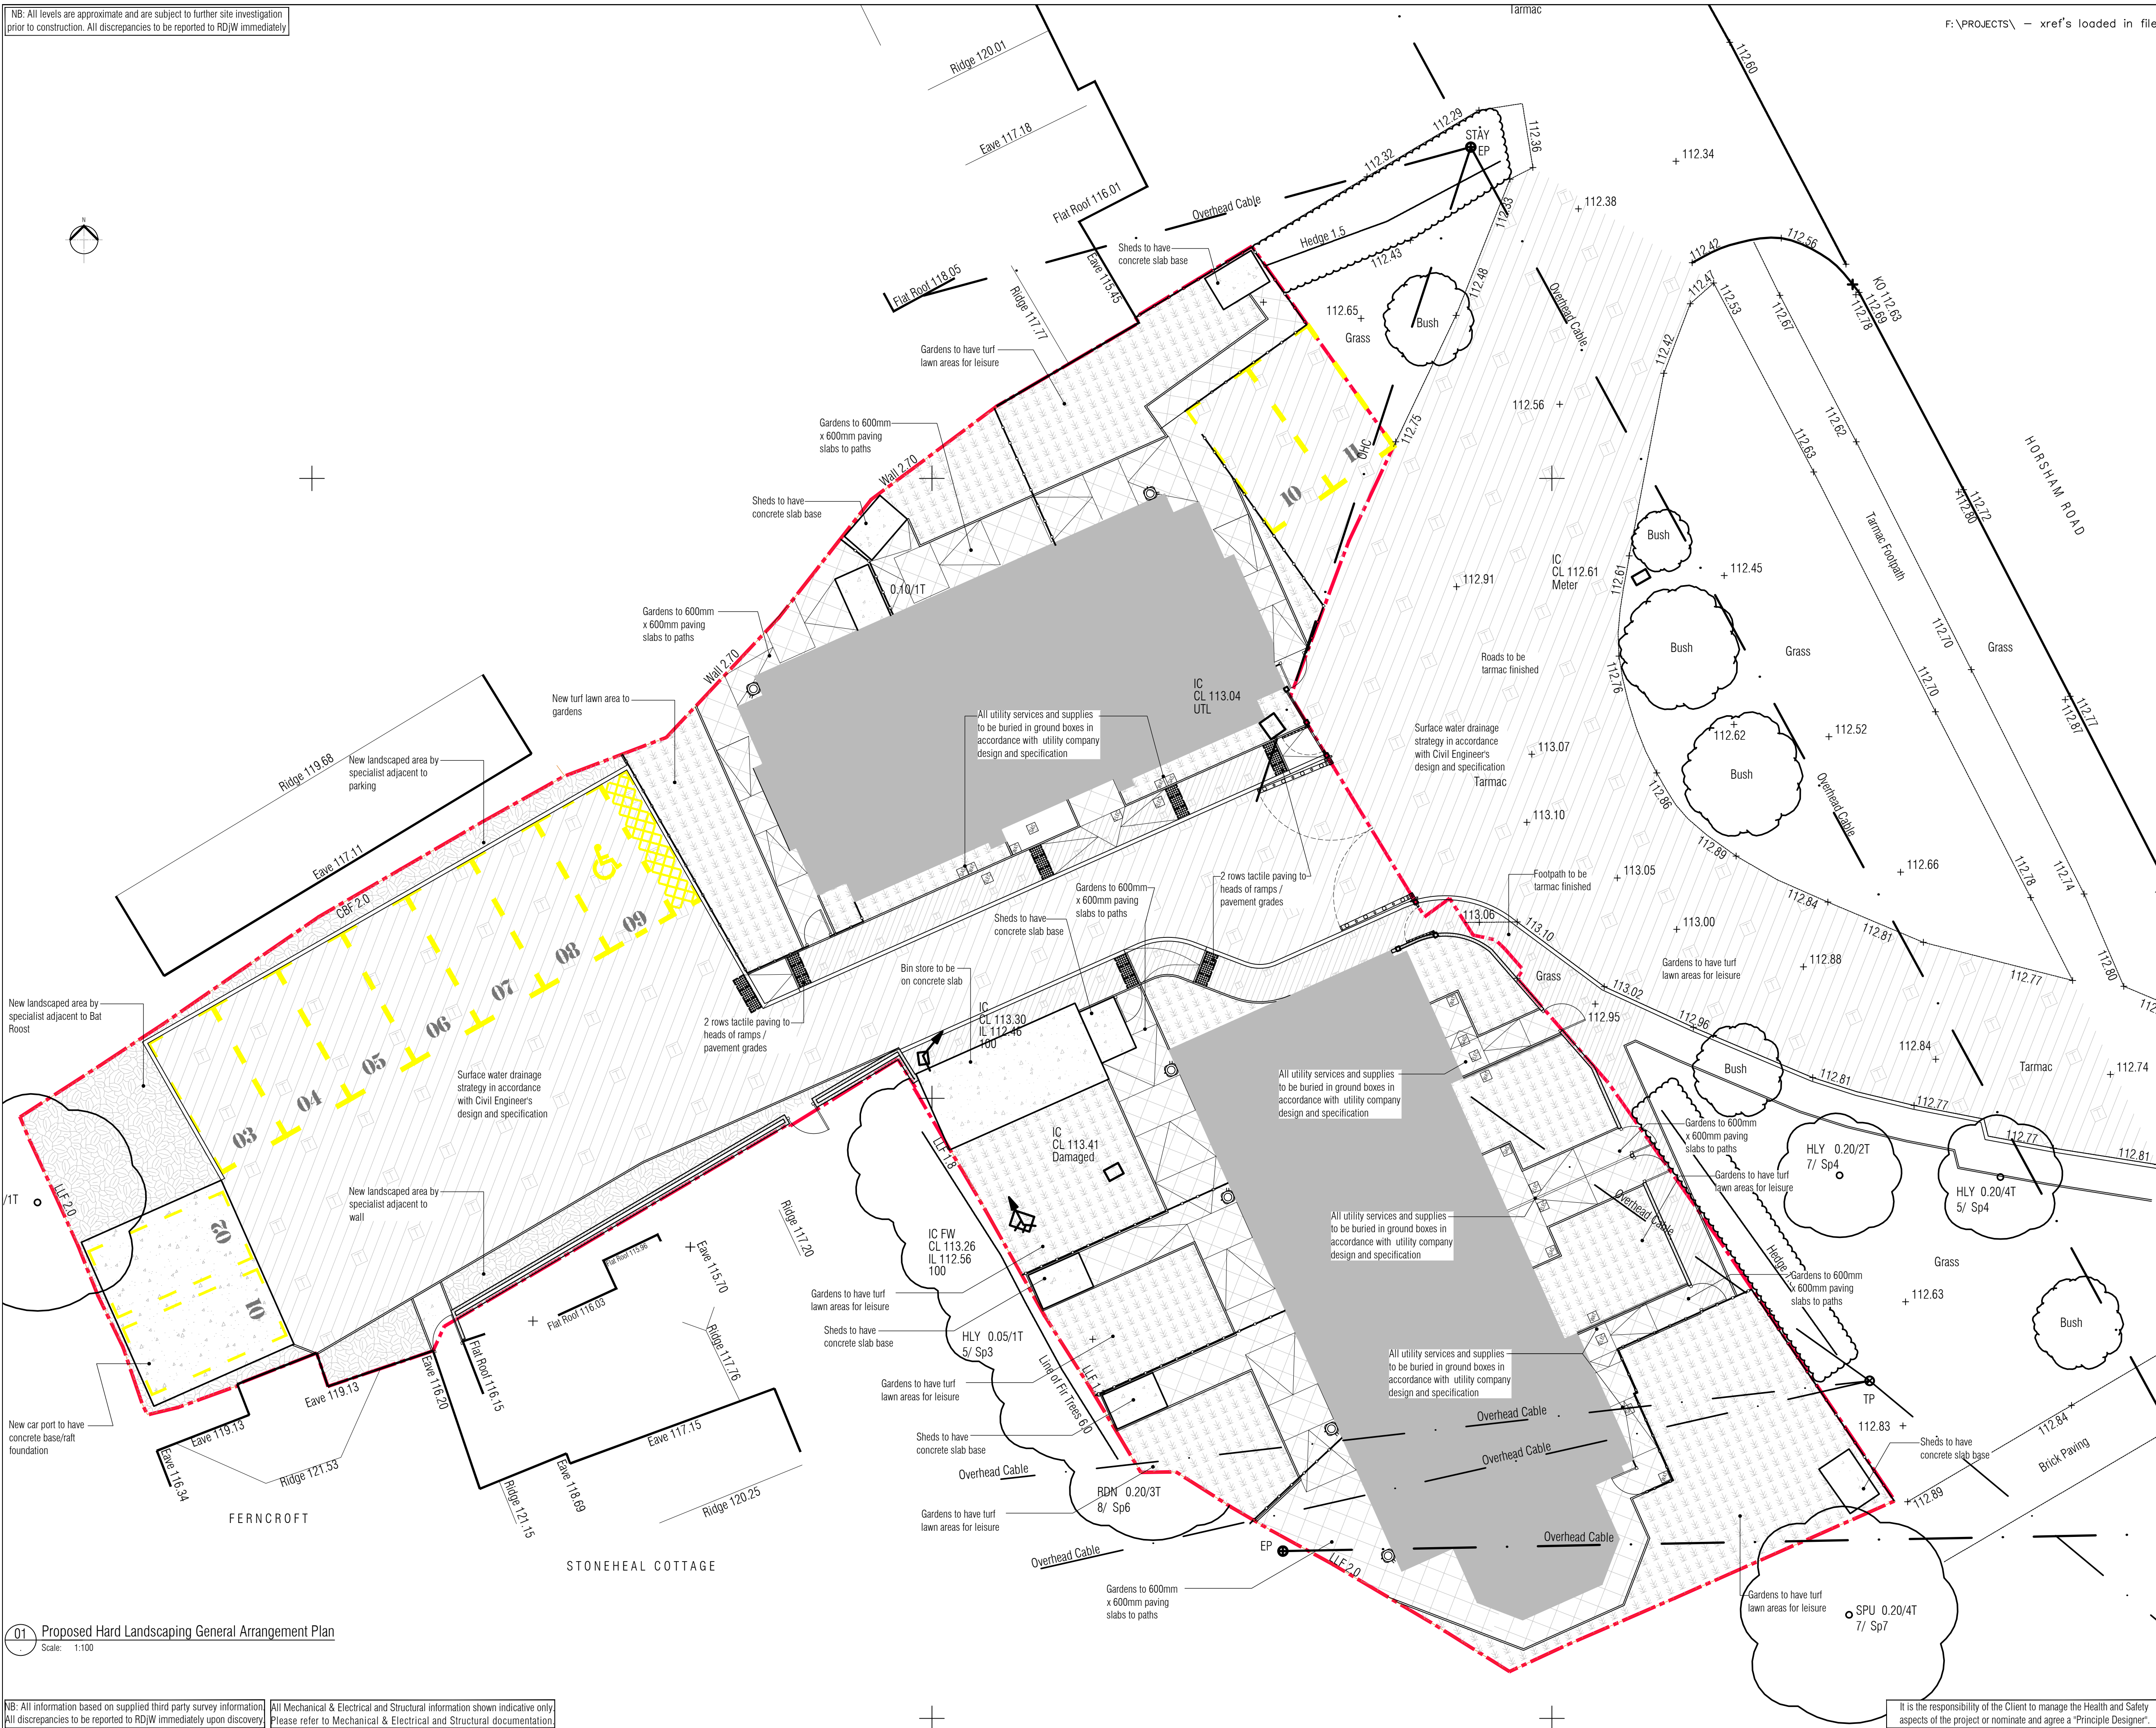

- Soft Landscaping Legend**
- New Soft landscaping design by others
 - New residents lawn / garden / planting area
- Hard Landscaping Legend**
- New tarmac road finish
 - New tarmac footpath finish
 - 600mm x 600mm paving slabs
 - Insitu concrete slab bases for sheds, carport, etc.
 - 600mm high half brick thick garden wall
 - Standard 50mm concrete edging in concrete haunch
 - Standard 125mm concrete kerbing in concrete haunch
 - New timber fence / screen
 - New tactile/corduroy paving at changes in level, all in accordance with BS8300: 2009
 - New road markings

RDJW ARCHITECTS



RDJW ARCHITECTS LIMITED
 QUINN HOUSE . 9-11 EAST PARK
 CRAWLEY . WEST SUSSEX . RH10 6AN
 TEL: 01293 404300 . FAX: 01293 404299
 E MAIL: info@rdjwarchitects.co.uk
 WEBSITE: www.rdjwarchitects.co.uk

PROJECT
Horsham House
 Horsham Road
 South Holmwood
 RH5 4NG



Proposed
 Hard Landscaping
 Site Plan

DATE	06.04.16	SCALE	1:100 @ A1
DRAWN	RKC	DRG. NO.	4834-030
CHECKED		REV.	C1

01 Proposed Hard Landscaping General Arrangement Plan
 Scale: 1:100

NB: All information based on supplied third party survey information
 All discrepancies to be reported to RDJW immediately upon discovery
 All Mechanical & Electrical and Structural information shown indicative only
 Please refer to Mechanical & Electrical and Structural documentation

It is the responsibility of the Client to manage the Health and Safety aspects of the project or nominate and agree a "Principle Designer".