



1. CONTRACTOR IS RESPONSIBLE FOR ALL SETTING OUT AND MUST CHECK DIMENSIONS ON SITE BEFORE WORK IS PUT IN HAND
2. WRITTEN DIMENSIONS ONLY TO BE TAKEN THIS DRAWING MUST NOT BE SCALED
3. ARCHITECT TO BE IMMEDIATELY NOTIFIED OF SUSPECTED OMISSIONS OR DISCREPANCIES


REVISIONS	DATE	BY
ISSUED FOR CONSTRUCTION	24.10.16	rkc

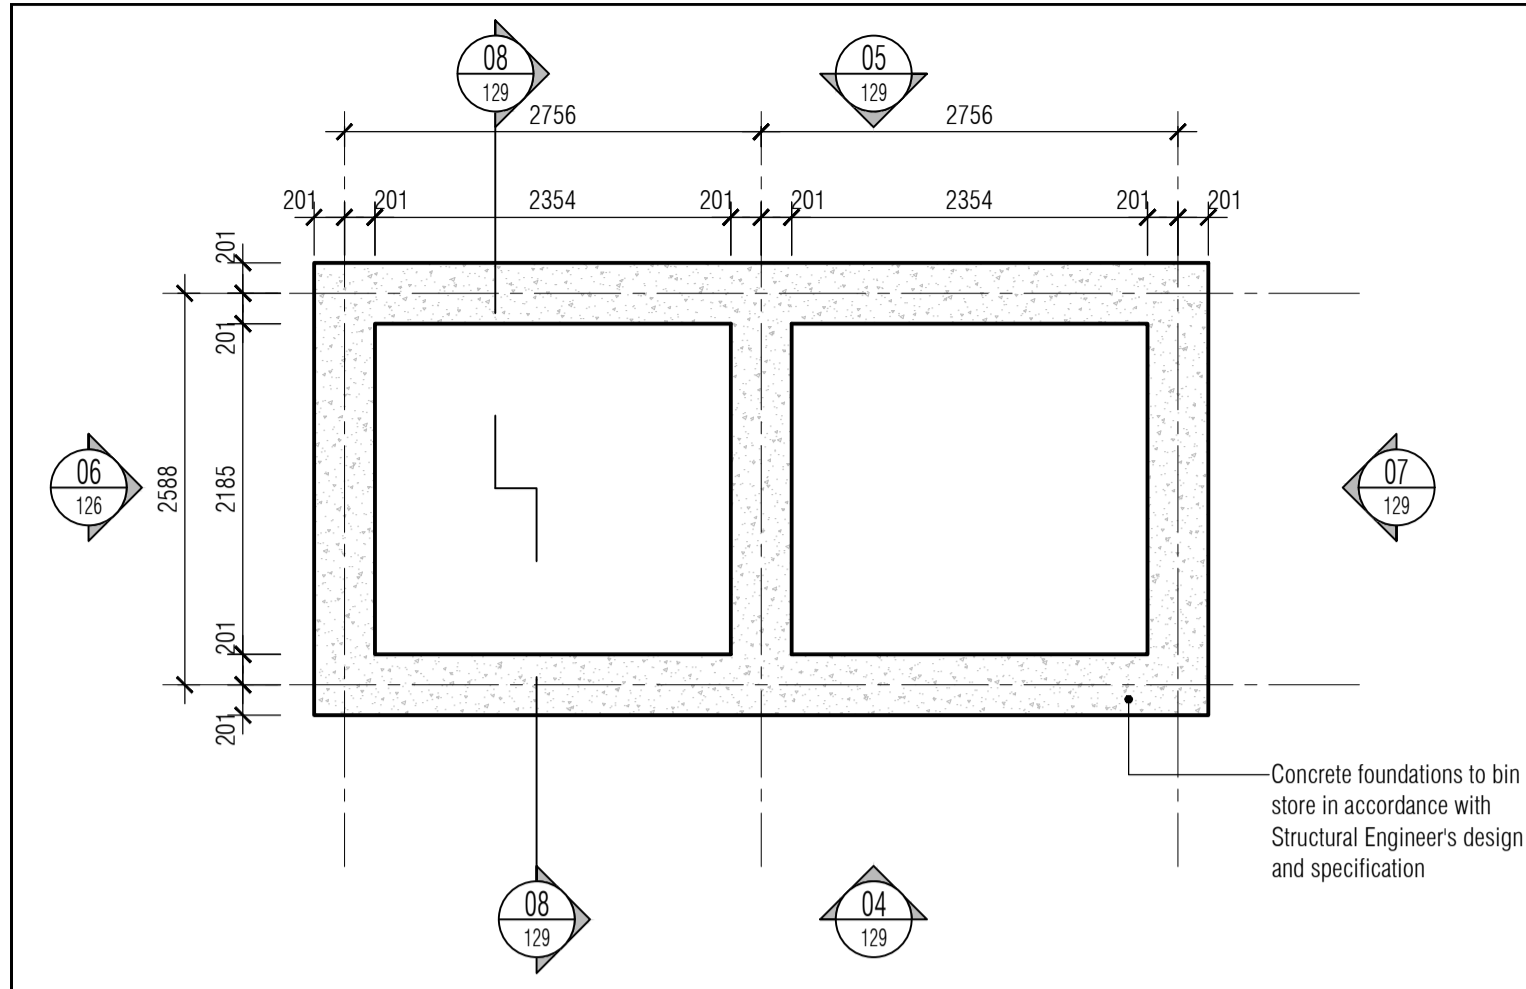


**01 Proposed Substructure General Arrangement Plan**  
Scale: 1:50

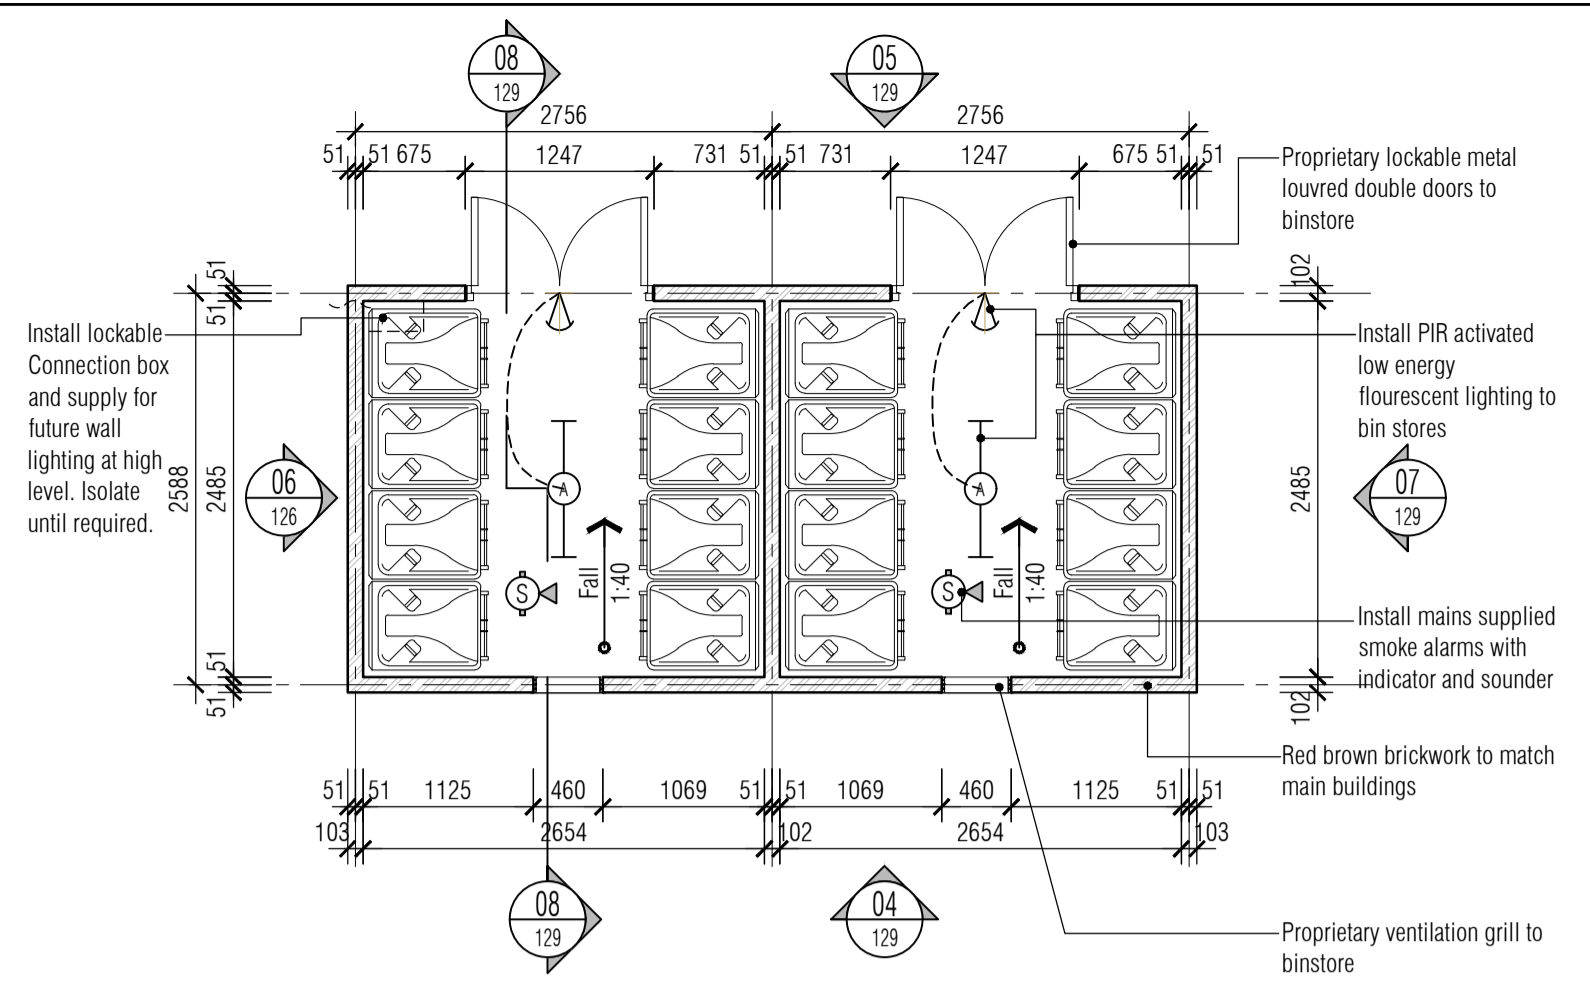


**02 Proposed Ground Floor General Arrangement Plan**  
Scale: 1:50

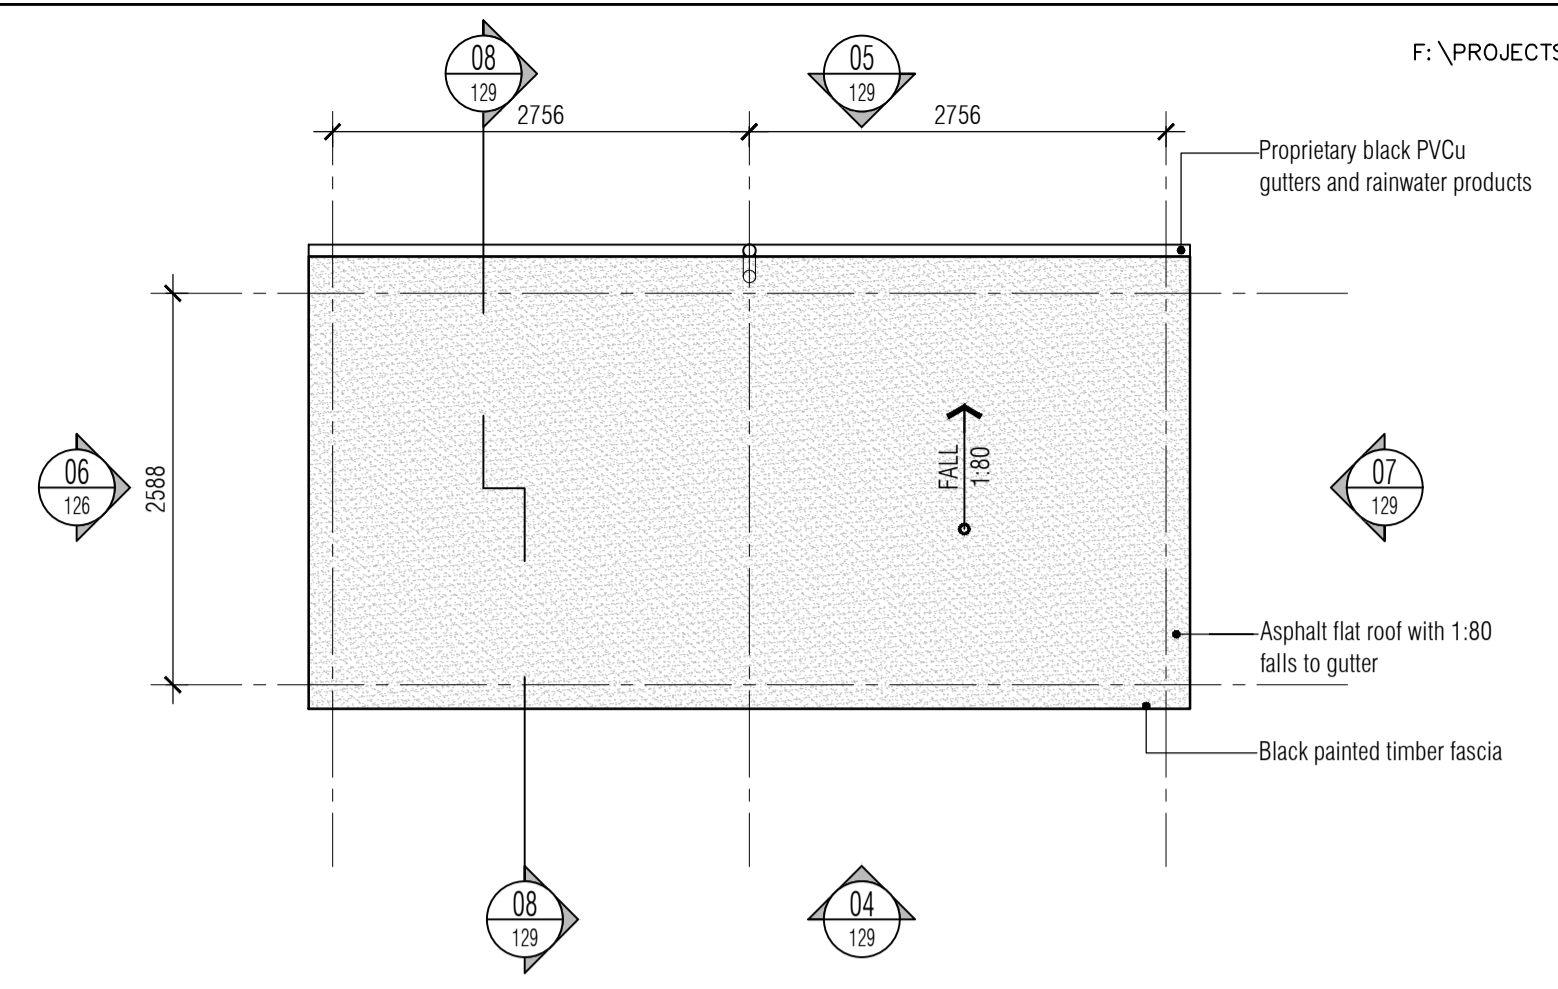


**03 Proposed Roof General Arrangement Plan**  
Scale: 1:50

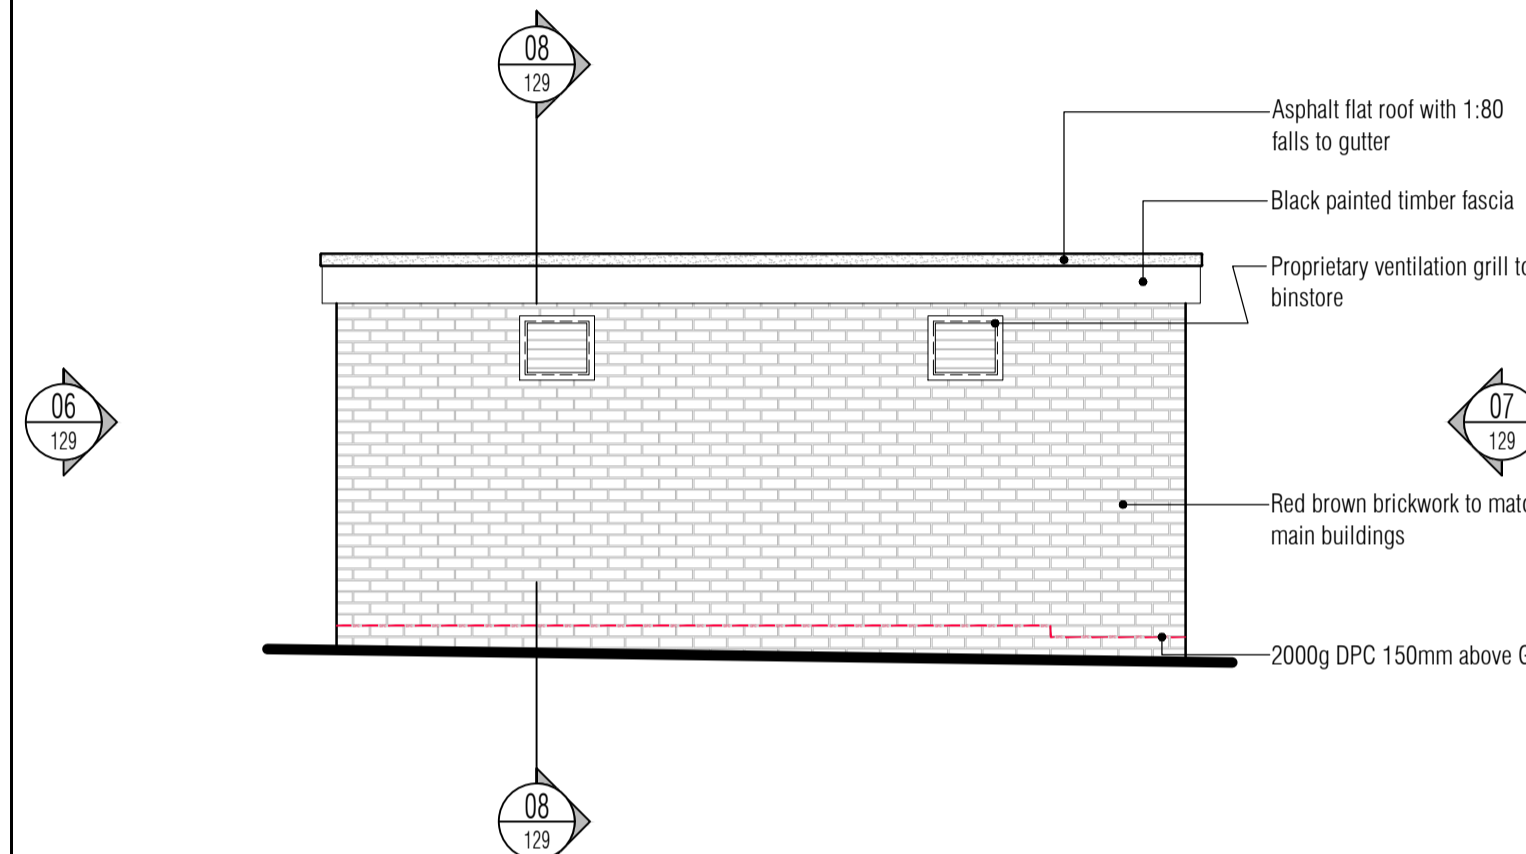


**04 Proposed South Elevation**  
Scale: 1:50

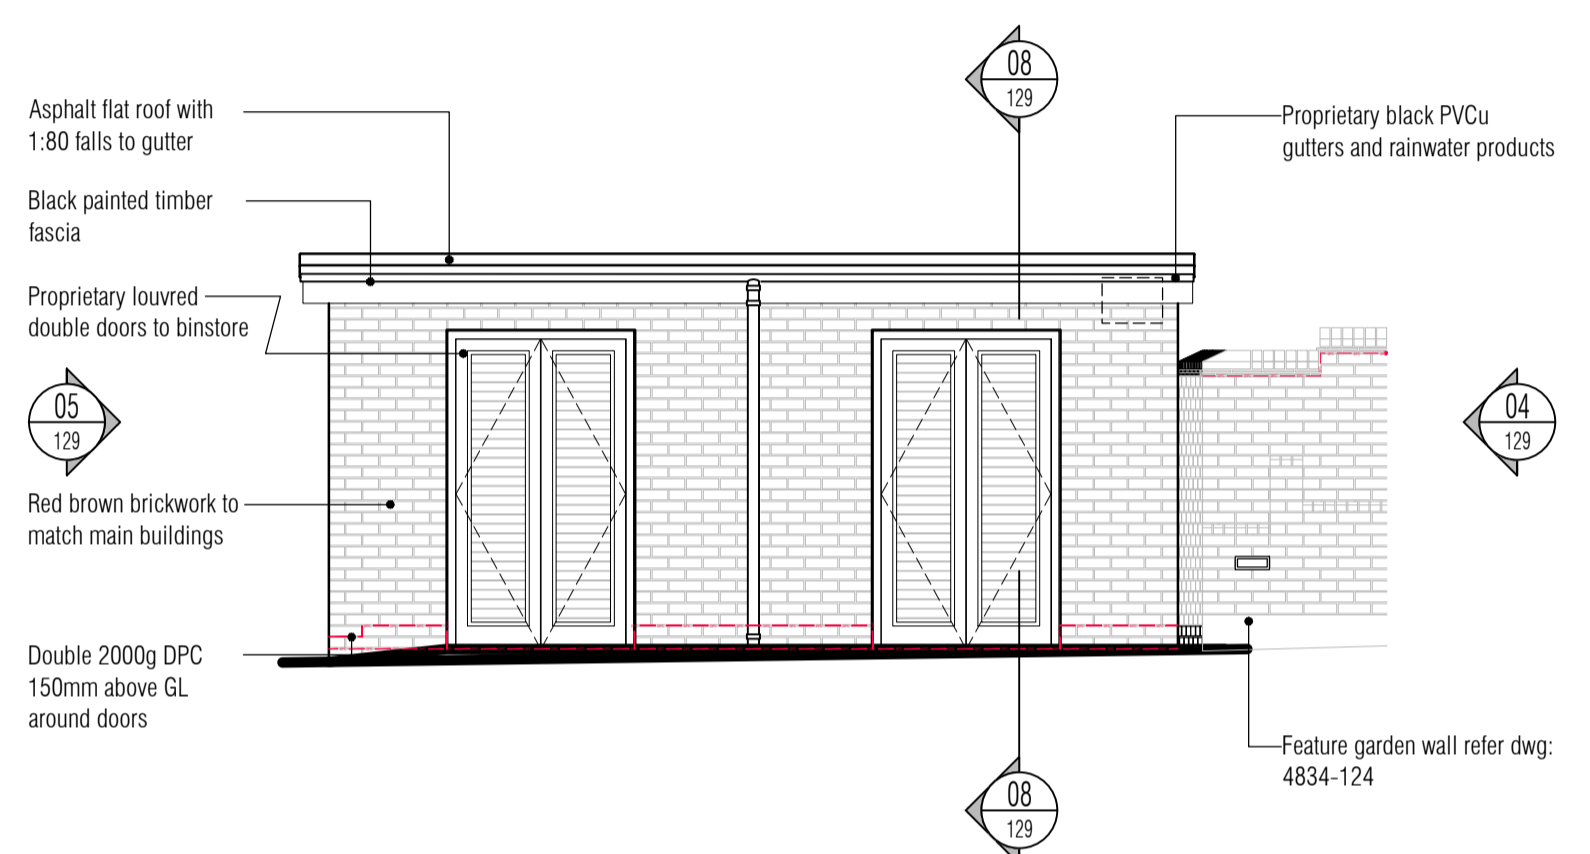


**05 Proposed North Elevation**  
Scale: 1:50

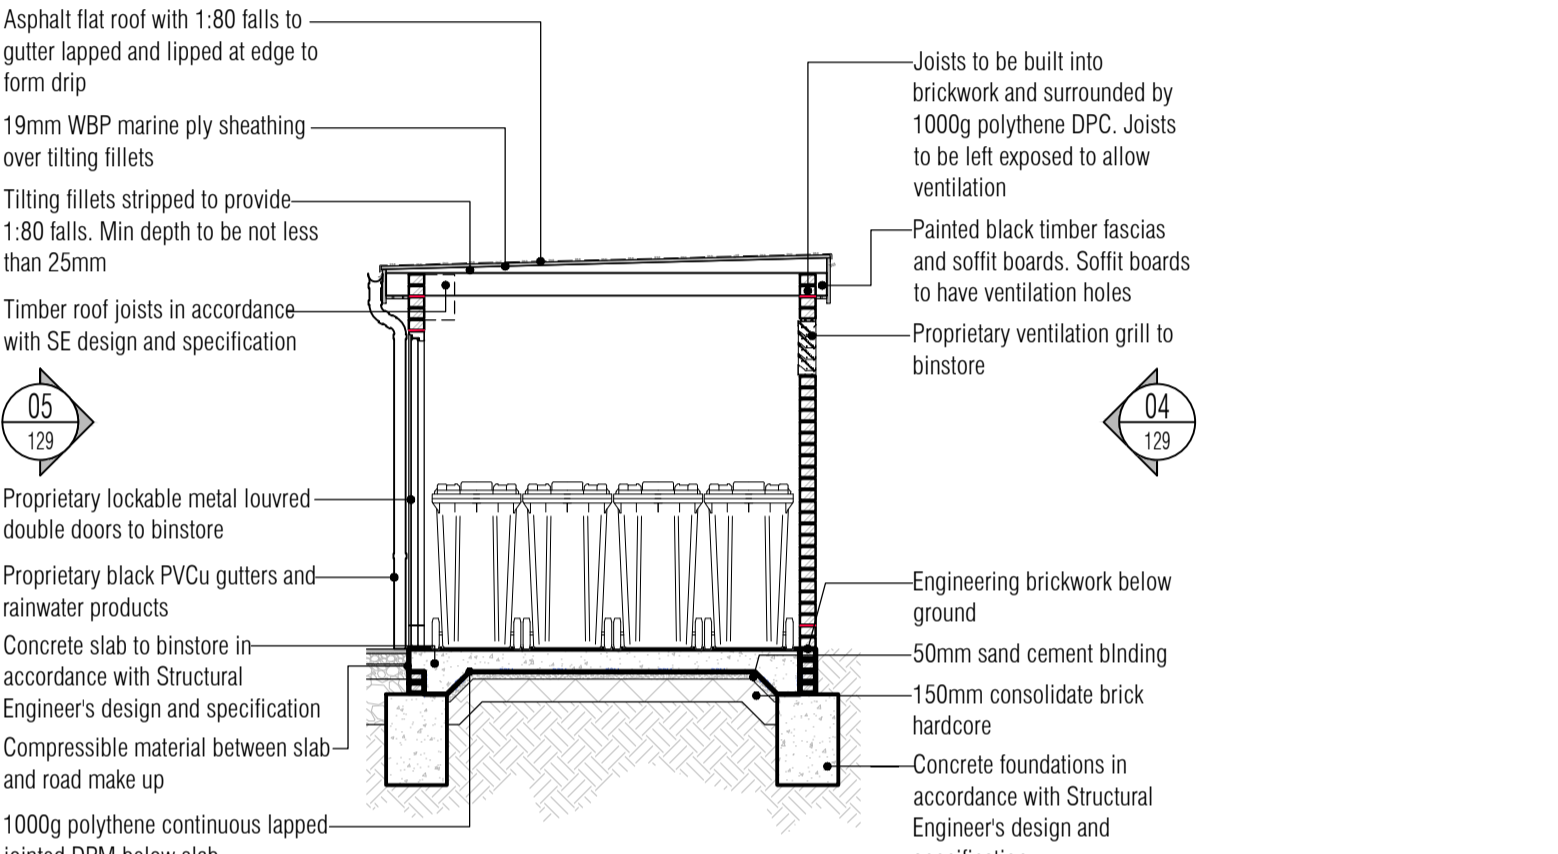

**08 Proposed Section 01**  
Scale: 1:50

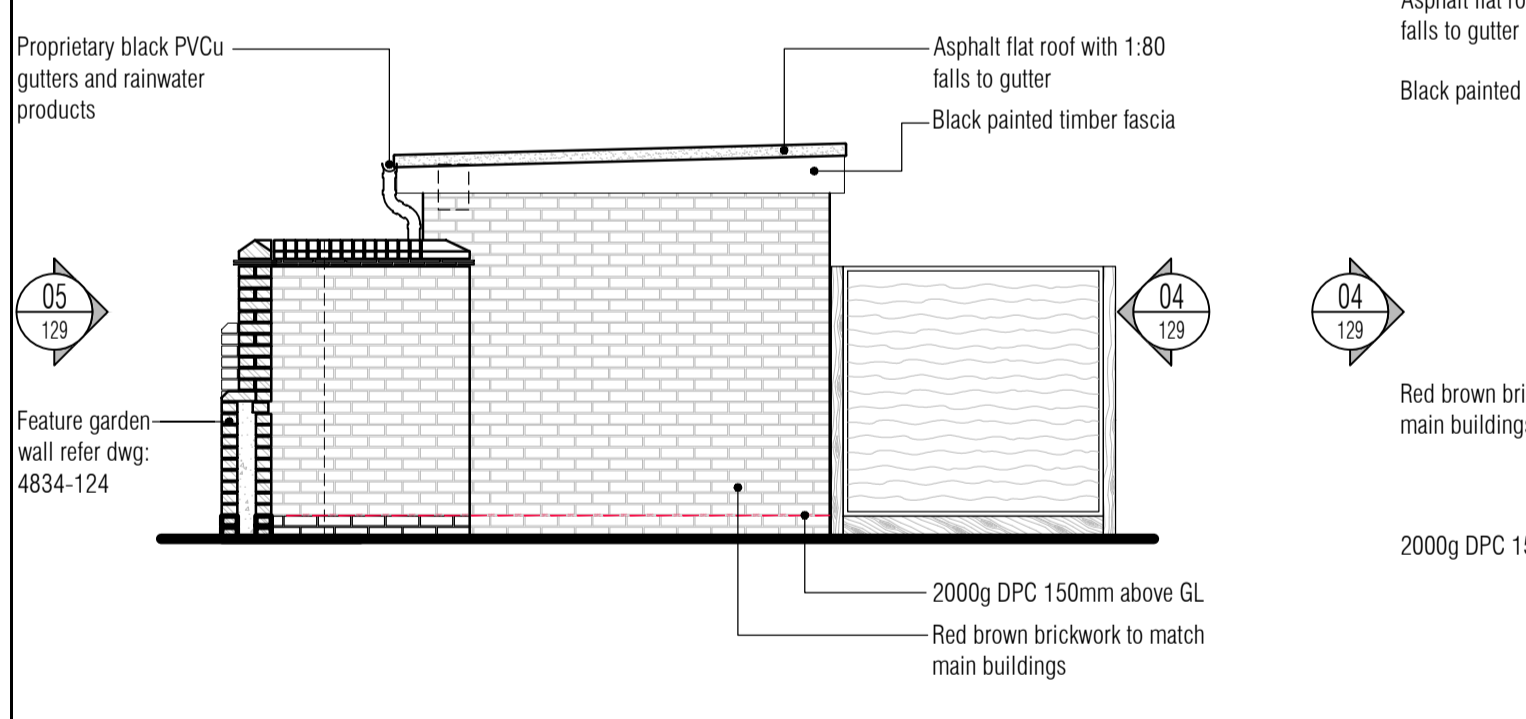

**06 Proposed West Elevation**  
Scale: 1:50

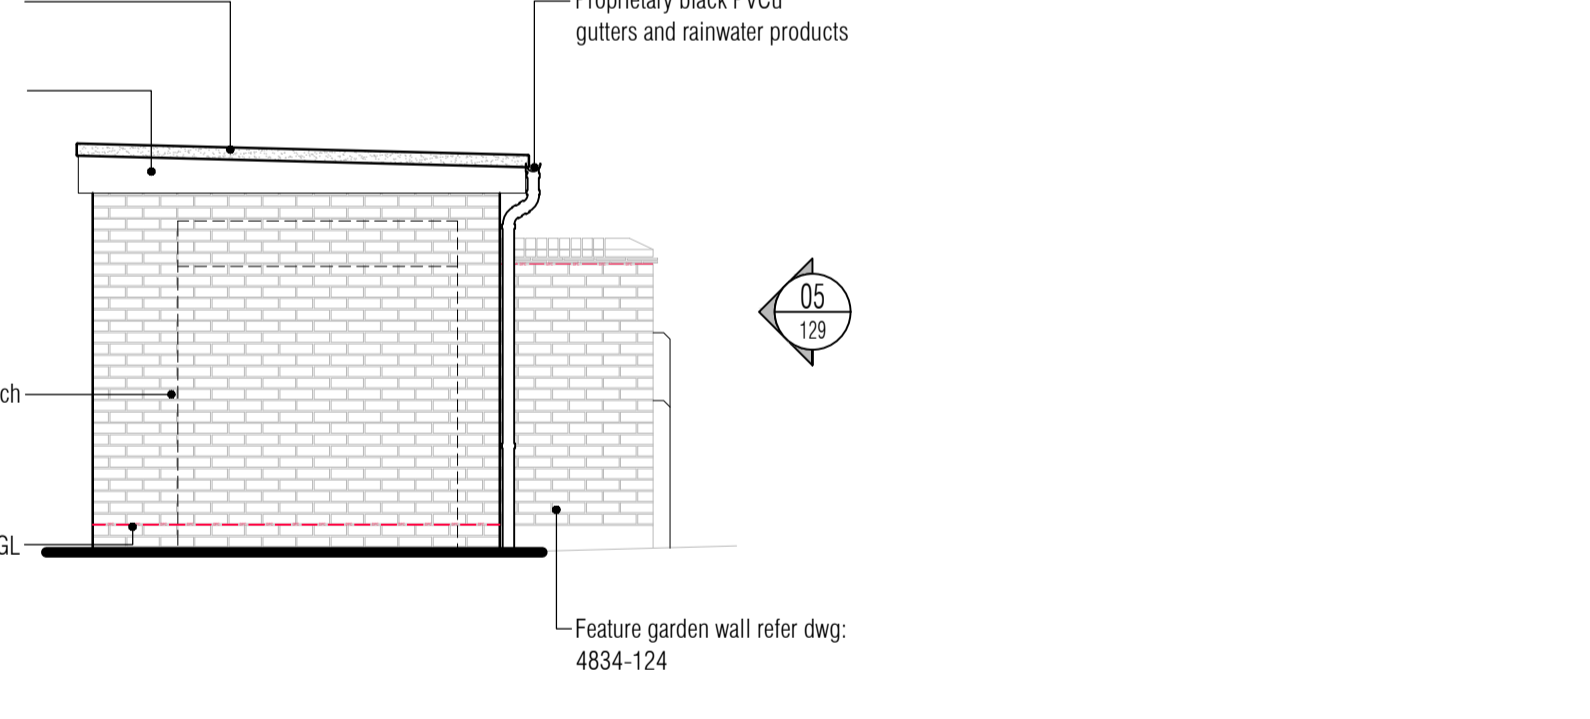

**07 Proposed East Elevation**  
Scale: 1:50

Services Legend

	CIRCUIT LINE		SMOKE DETECTOR
	DISTRIBUTION BOARD		HEAT DETECTOR
	CEILING MOUNTED ENERGY EFFICIENT PENDANT LUMINAIRE		Co DETECTOR
	CEILING MOUNTED LOW VOLTAGE ENERGY EFFICIENT LED DOWN LIGHTER		SMOKE DETECTOR WITH SOUNDER
	WALL MOUNTED ENERGY EFFICIENT LUMINAIRE		HEAT DETECTOR WITH SOUNDER
	SINGLE 13A SWITCHED SOCKET OUTLET		DOOR BELL SOUNDER
	DOUBLE 13A SWITCHED SOCKET OUTLET		DOOR BELL BUTTON
	SWITCHED FUSED CONNECTION UNIT		
	ISOLATOR RATING/NO. POLES AS INDICATED		
	SWITCHFUSE		
	COOKER CONTROL UNIT		
	LIGHTSWITCH		BOILER WITH HORIZONTAL FLUE
	2 WAY LIGHTSWITCH		
	SHAVER POINT		
	WORKTOP HEIGHT		
	BELOW WORKTOP		
	DISHWASHER		
	FRIDGE FREEZER		
	COOKER & HOB		
	COOKER HOOD		
	WASHER DRIER		
	TOWEL RAIL		
	PRESENCE DETECTOR (PIR)		
	RADIATOR*		
	HOT WATER CYLINDER		
	STOPCOCK WITH FLOW ARROW		
	EXTRACT FAN		
	TELEPHONE OUTLET		TV OUTLET

ISSUED FOR CONSTRUCTION

**RDJW**  
ARCHITECTS



RDJW ARCHITECTS LIMITED  
QUOIN HOUSE . 9-11 EAST PARK  
CRAWLEY . WEST SUSSEX . RH10 6AN  
TEL: 01293 404300 . FAX: 01293 404299  
E M A I L : info@rdjwarchitects.co.uk  
W E B S I T E : www.rdjwarchitects.co.uk

PROJECT  
Devon House  
Horsham Road  
South Holmwood  
RH5 4NG  
**Luminar**  
DEVELOPMENTS

Proposed Bin Store  
General Arrangement  
Plans, Elevations and Section

DATE	11.04.16	SCALE	1:50 @ A1
DRAWN	RKC	DRG. NO.	4834-129
CHECKED		REV.	C1