


1. CONTRACTOR IS RESPONSIBLE FOR ALL SETTING OUT AND MUST CHECK DIMENSIONS ON SITE BEFORE WORK IS PUT IN HAND
2. WRITTEN DIMENSIONS ONLY TO BE TAKEN THIS DRAWING MUST NOT BE SCALED
3. ARCHITECT TO BE IMMEDIATELY NOTIFIED OF SUSPECTED OMISSIONS OR DISCREPANCIES

REVISIONS	DATE	BY
ISSUED FOR CONSTRUCTION	24.10.16	rkc



01 Front East Elevation Units 1 - 4
Scale: 1:50

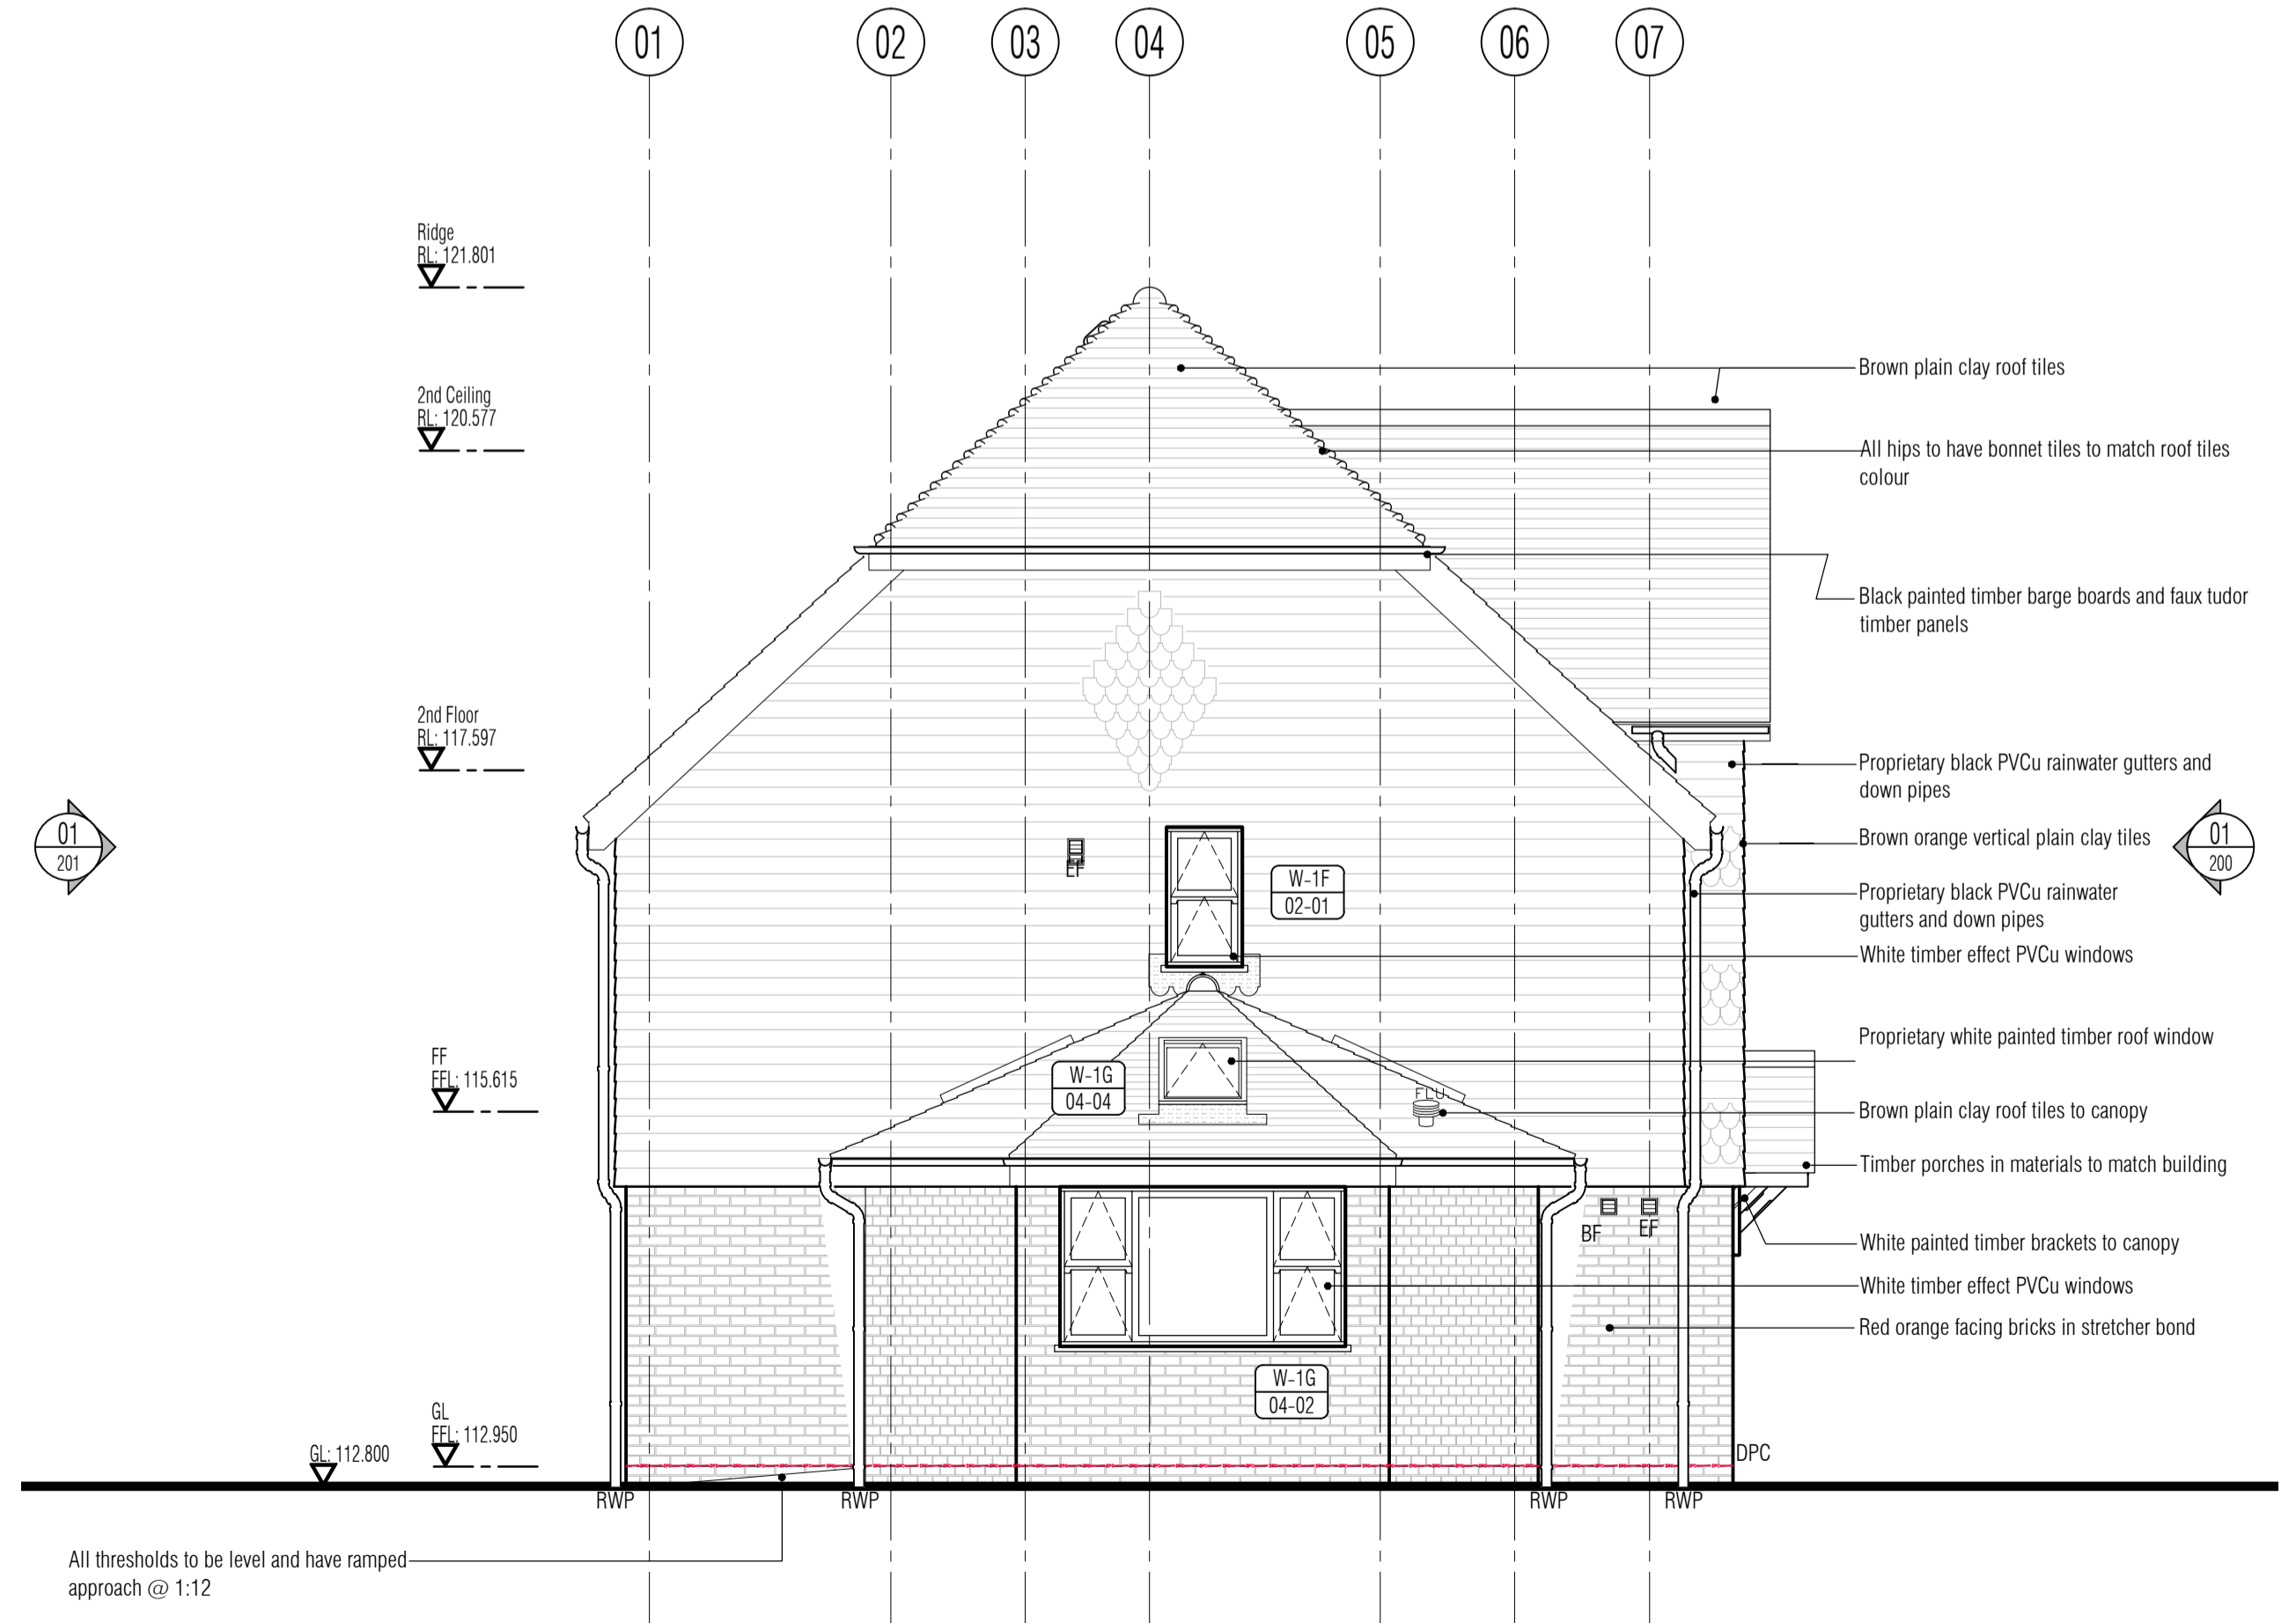

02 South Side Elevation Unit 1
Scale: 1:50

- Glazing Legend**
- Denotes safety glass in all areas below 800mm above finished floor level
 - Denotes 30 min FIRE RATED safety glass

- Opening Reference Legend**
- Denotes house type
 - Denotes opening type: Door, Window, Screen
 - Denotes room n°
 - Denotes floor level
 - Denotes opening / fenestration / aperture n°

ISSUED FOR CONSTRUCTION

RDJW
ARCHITECTS



RDJW ARCHITECTS LIMITED
QUIN HOUSE . 9-11 EAST PARK
CRAWLEY . WEST SUSSEX . RH10 6AN
TEL: 01293 404300 . FAX: 01293 404299
E M A I L : info@rdjwarchitects.co.uk
W E B S I T E : www.rdjwarchitects.co.uk

PROJECT
Devon House
Horsham Road
South Holmwood
RH5 4NG

Luminar
DEVELOPMENTS

Proposed Units 1-4
General arrangement
Elevations

DATE	18.03.16	SCALE	1:50 @ A1
DRAWN	RKC	DRG. NO.	4834-200
CHECKED		REV.	C1