

1. CONTRACTOR IS RESPONSIBLE FOR ALL SETTING OUT AND MUST CHECK DIMENSIONS ON SITE BEFORE WORK IS PUT IN HAND
2. WRITTEN DIMENSIONS ONLY TO BE TAKEN THIS DRAWING MUST NOT BE SCALED
3. ARCHITECT TO BE IMMEDIATELY NOTIFIED OF SUSPECTED OMISSIONS OR DISCREPANCIES


REVISIONS	DATE	BY
ISSUED FOR CONSTRUCTION	24.10.16	rkc



**Glazing Legend**

	Denotes safety glass in all areas below 600mm above finished floor level
	Denotes 30 min FIRE RATED safety glass

01 West Elevation Units 1 - 4  
Scale: 1:50

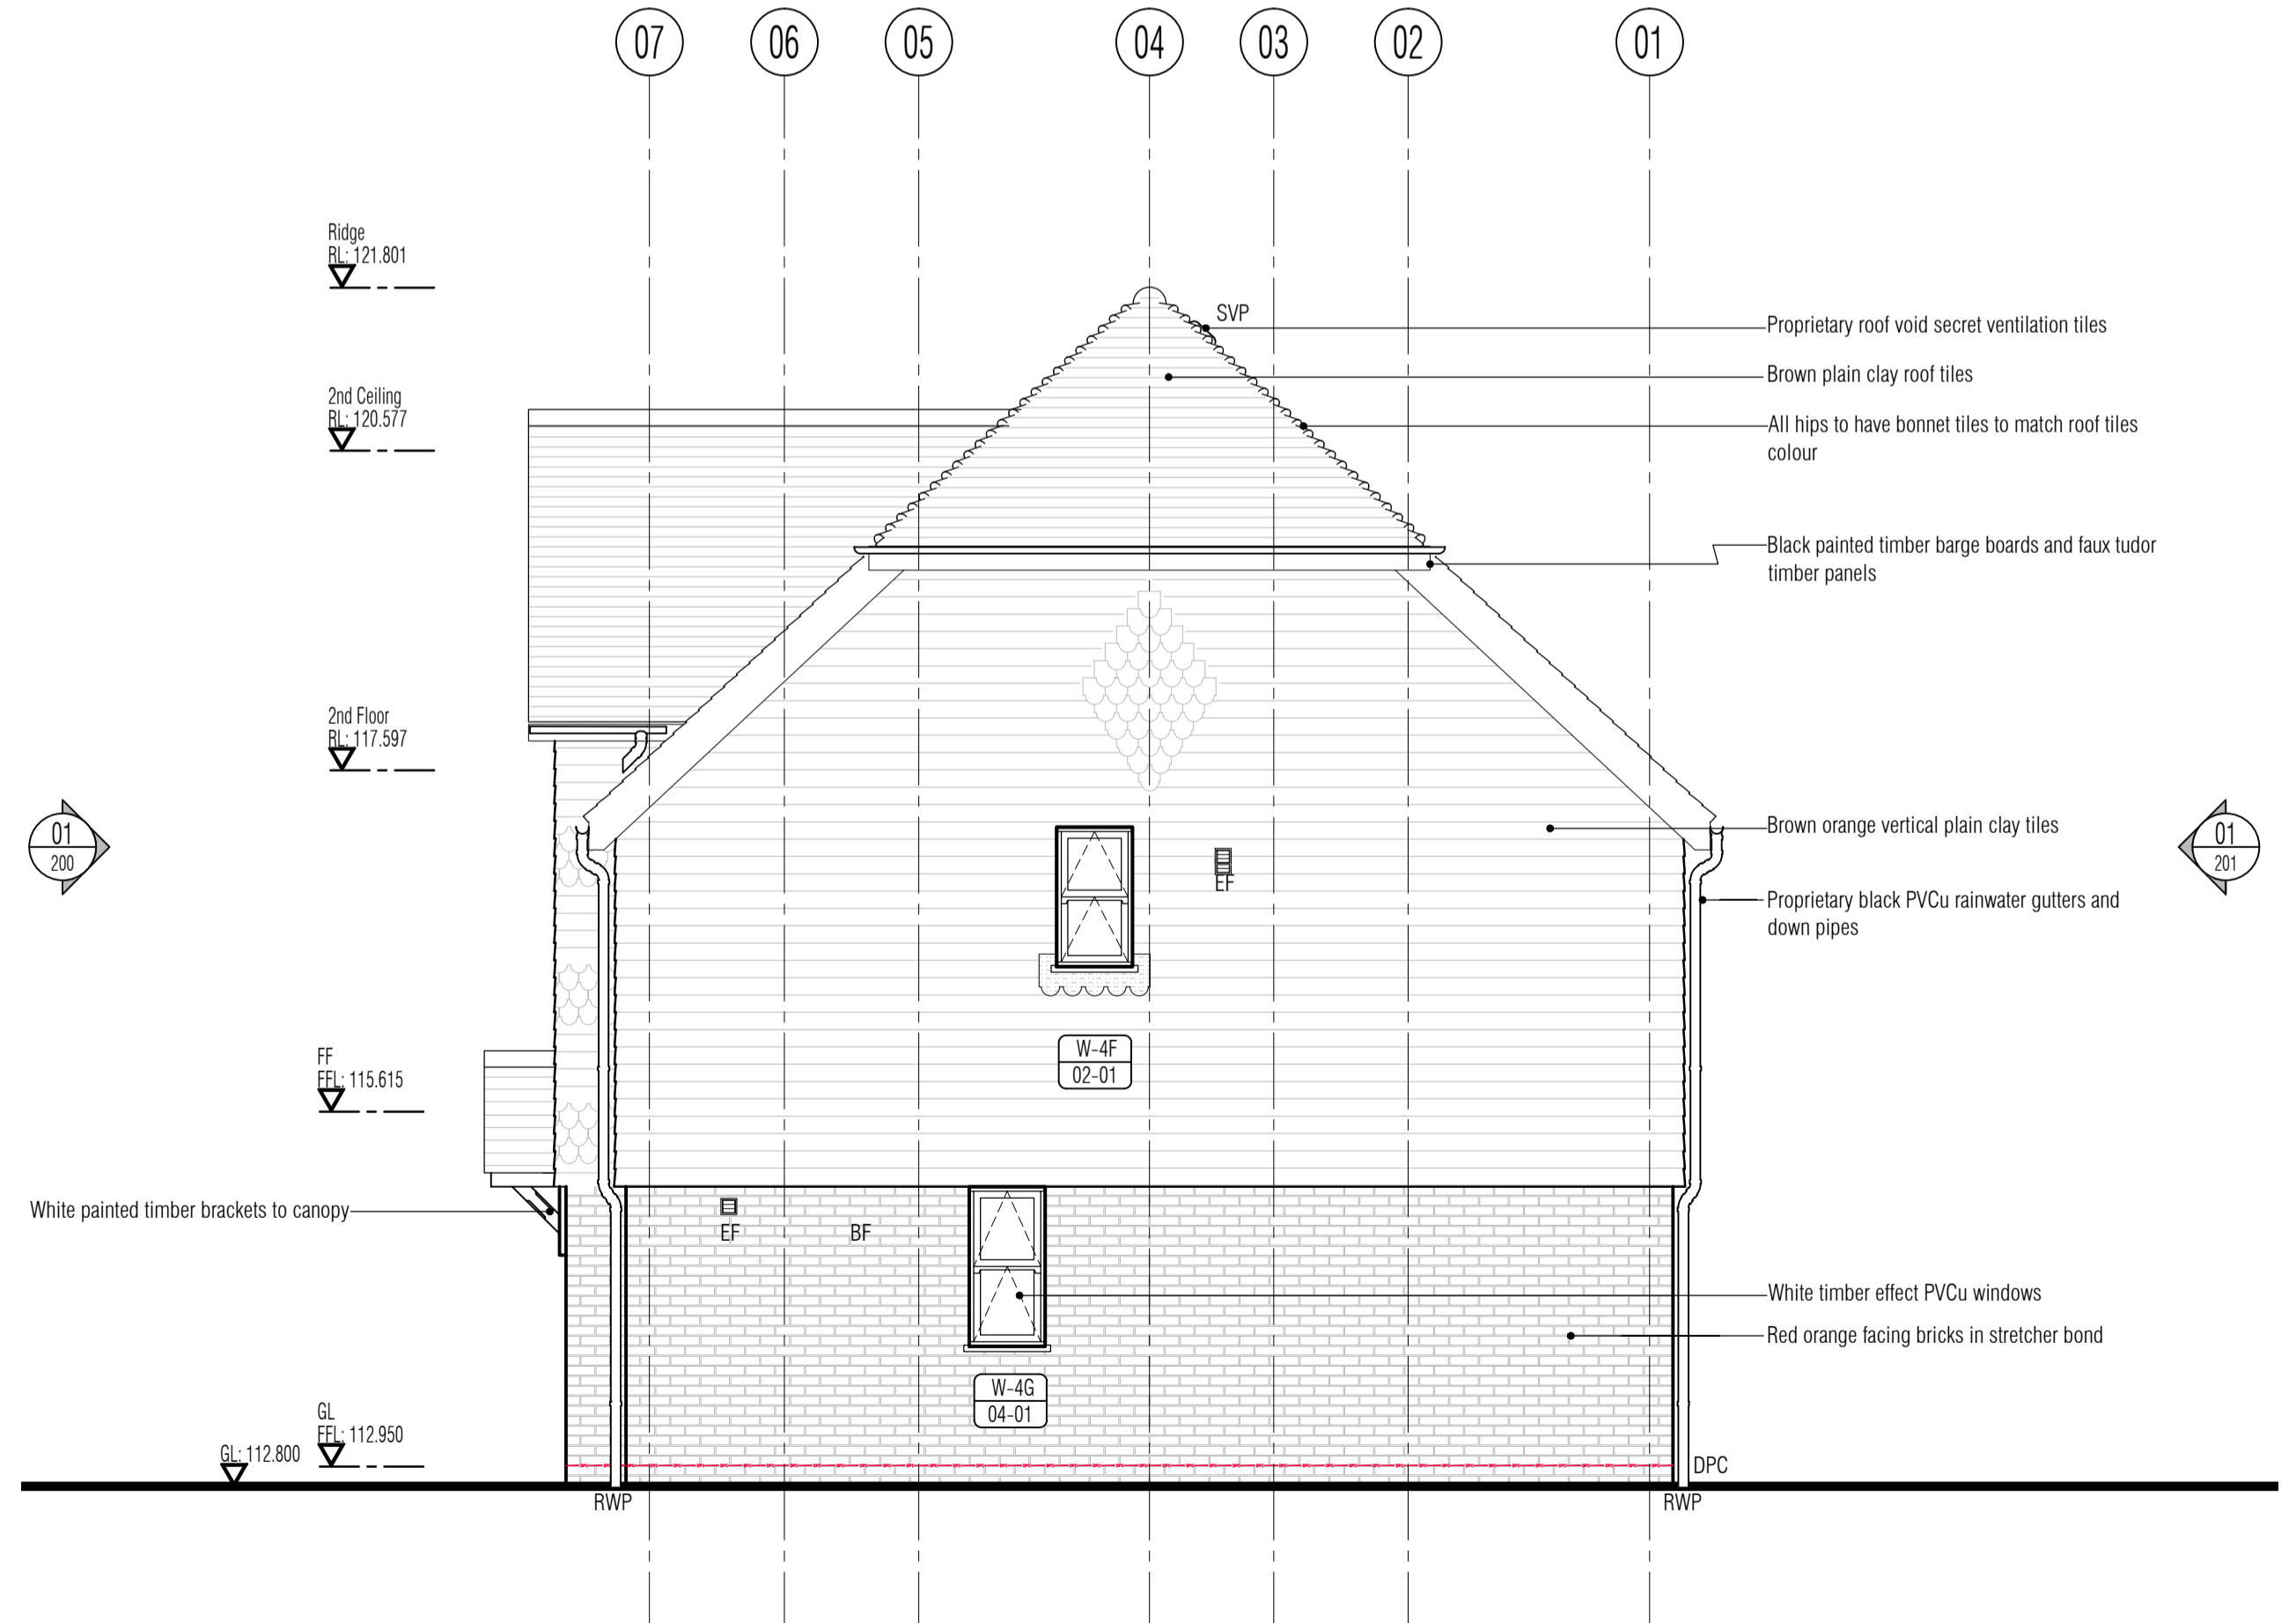

02 North Elevation Unit 4  
Scale: 1:50

**Opening Reference Legend**

	Denotes house type		Denotes floor level
	Denotes opening type		Denotes opening / fenestration / aperture
	Denotes door, window, screen		Denotes room n°

ISSUED FOR CONSTRUCTION

RDJW

ARCHITECTS



RDJW ARCHITECTS LIMITED  
 QUIN HOUSE . 9-11 EAST PARK  
 CRAWLEY . WEST SUSSEX . RH10 6AN  
 TEL: 01293 404300 . FAX: 01293 404299  
 E M A I L : info@rdjwarchitects.co.uk  
 W E B S I T E : www.rdjwarchitects.co.uk

PROJECT  
 Devon House  
 Horsham Road  
 South Holmwood  
 RH5 4NG

Luminar

DEVELOPMENTS

Proposed Units 1-4  
 General arrangement  
 Elevations

DATE	18.03.16	SCALE	1:50 @ A1
DRAWN	RKC	DRG. NO.	4834-201
CHECKED		REV.	C1