


01 Front South Elevation Units 5 - 7
125 Scale: 1:50

02 Side East Elevation Units 5 - 7
125 Scale: 1:50

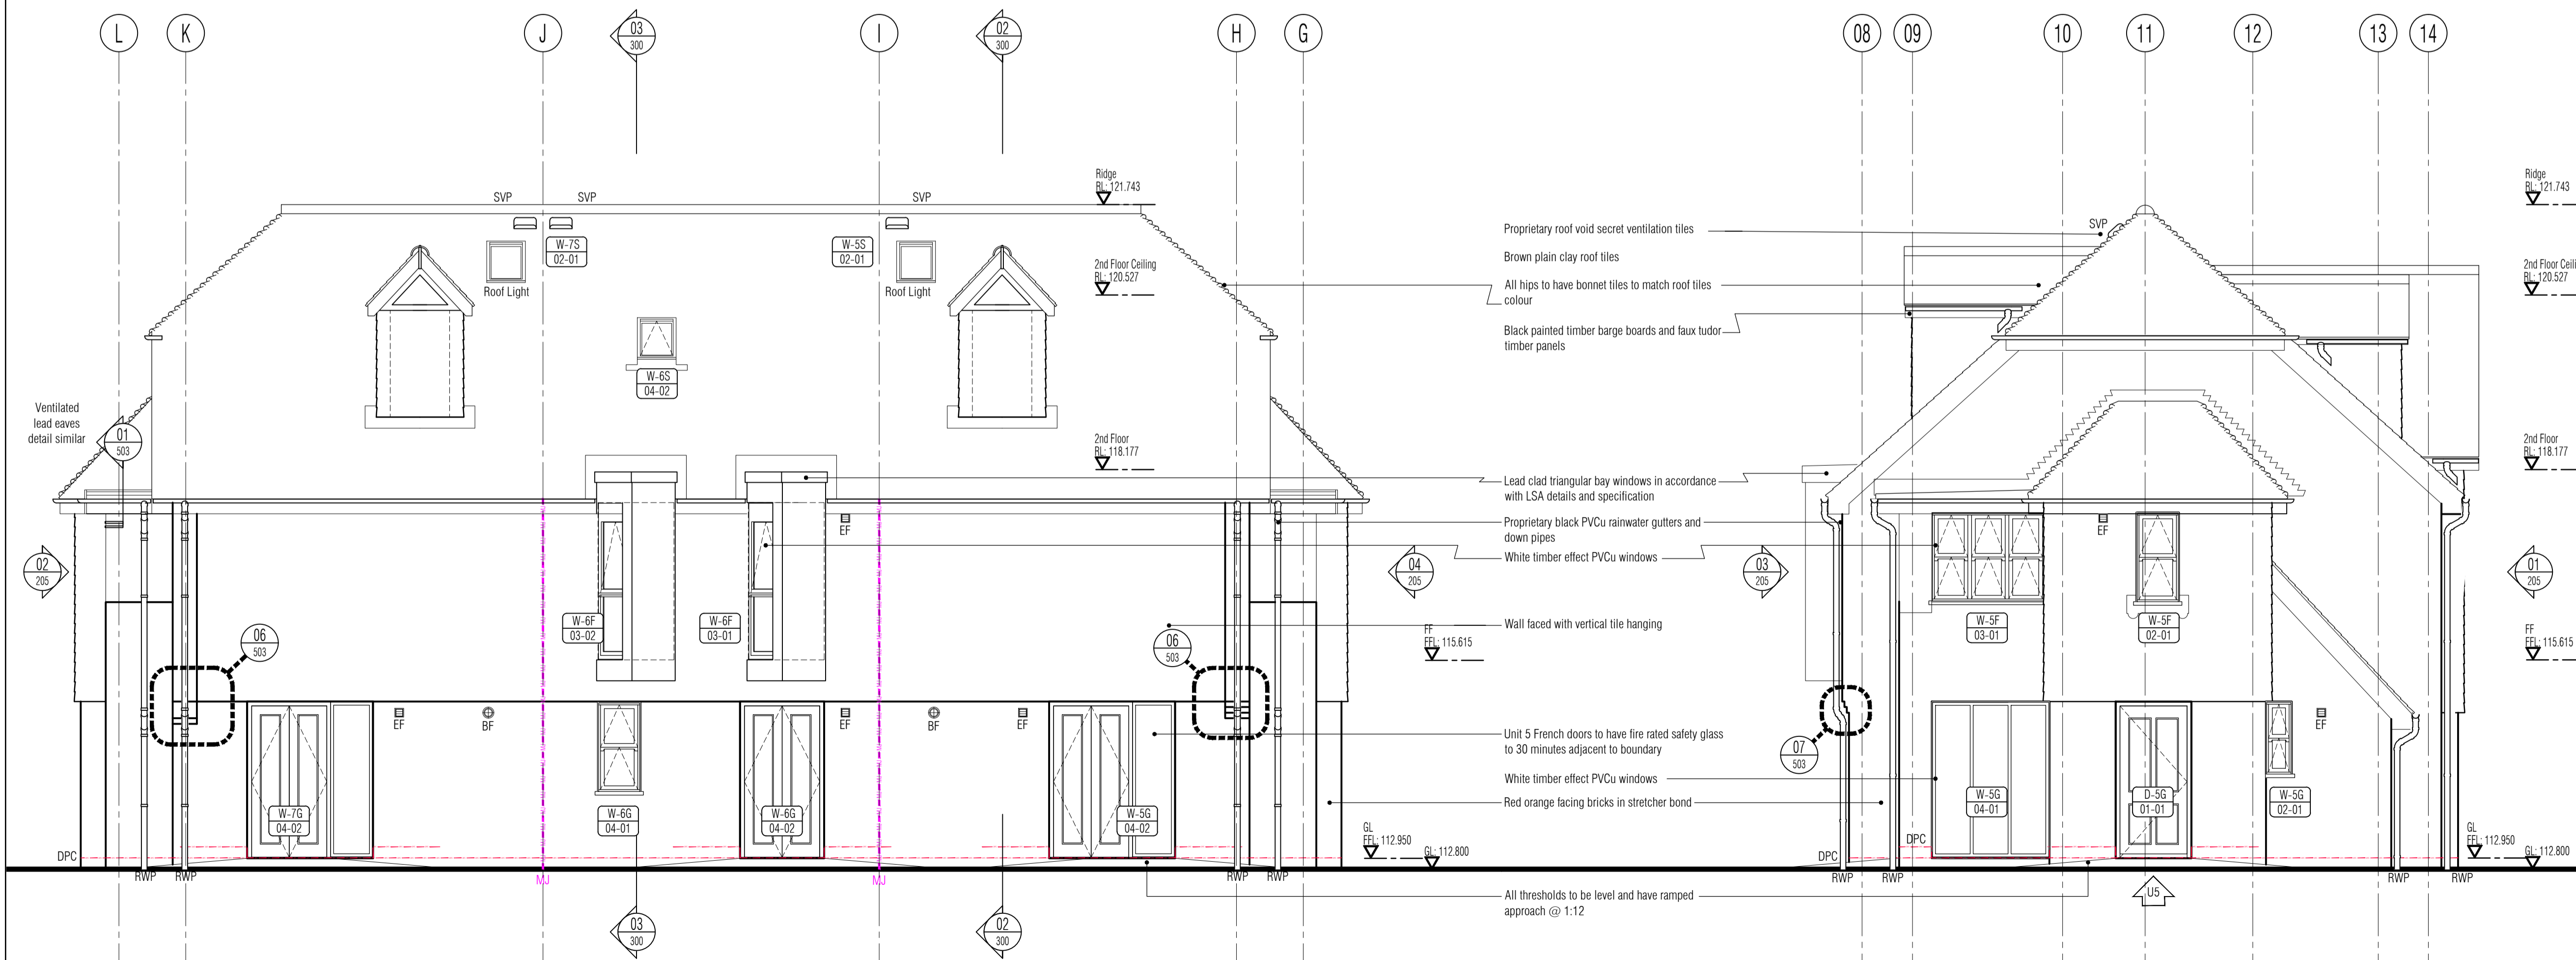

03 Rear North Elevation Units 5 - 7
125 Scale: 1:50

04 Side West Elevation Units 5 - 7
125 Scale: 1:50

1. CONTRACTOR IS RESPONSIBLE FOR ALL SETTING OUT AND MUST CHECK DIMENSIONS ON SITE BEFORE WORK IS PUT IN HAND
2. WRITTEN DIMENSIONS ONLY TO BE TAKEN THIS DRAWING MUST NOT BE SCALED
3. ARCHITECT TO BE IMMEDIATELY NOTIFIED OF SUSPECTED OMISSIONS OR DISCREPANCIES

REVISIONS	DATE	BY
ISSUED FOR CONSTRUCTION	24.10.16	rk

Glazing Legend

Denotes safety glass in all areas below 800mm above finished floor level

Denotes 30 min FIRE RATED safety glass

Opening Reference Legend

Denotes house type

Denotes opening type: Door, Window, Screen

Denotes room n°

Denotes floor level

Denotes opening / fenestration / aperture n°

ISSUED FOR CONSTRUCTION

RDJW

ARCHITECTS



RDJW ARCHITECTS LIMITED
QUIN HOUSE . 9-11 EAST PARK
CRAWLEY . WEST SUSSEX . RH10 6AN
TEL: 01293 404300 . FAX: 01293 404299
E M A I L : info@rdjwarchitects.co.uk
W E B S I T E : www.rdjwarchitects.co.uk

PROJECT
Devon House
Horsham Road
South Holmwood
RH5 4NG

Luminar

DEVELOPMENTS

Proposed Units 5 - 7
General arrangement
Elevations

DATE	18.03.16	SCALE	1:50 @ A1
DRAWN	RKC	DRG. NO.	4834-205
CHECKED		REV.	C1