



01 External Levels  
007 Scale:1:50

NOTES: Do not scale this drawing. All dimensions to be checked on site prior to commencement or manufacture.

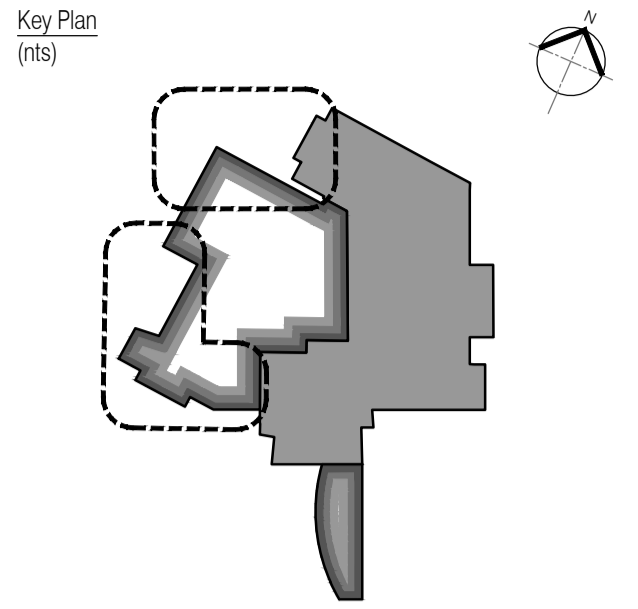

- Site Legend
- Denotes new brick pavers
  - Denotes grass
  - Denotes highways paving slabs
  - Denotes tarmac footpath
  - Denotes new car park surfacing
  - Denotes Electrical car charging points. See Electrical Engineers specification
  - Denotes tactile paving at vehicle crossing points
  - Denotes gravel with terram underlay
  - Denotes Electrical Car charging point
  - Denotes lampost car park lighting

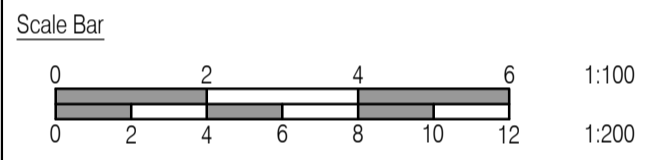

ISSUED FOR CONSTRUCTION

| Rev | Date     | By  | Chk | Comment                 |
|-----|----------|-----|-----|-------------------------|
| C1  | 03.07.13 | FKC | JAS | Issued for CONSTRUCTION |

BRINGING IDEAS TO LIFE

Frankham Consultancy Group Limited  
21 Perryman Road  
Haywards Heath RH16 3TP  
t 01444 444000 f 01444 455642  
enquire@frankham.com  
www.frankham.com

Client

www.ealing.gov.uk

Project Title

Dominion Arts Centre  
Southall  
London

Drawing Title

Proposed  
External Works Plan  
Front Levels

|                     |                   |                   |
|---------------------|-------------------|-------------------|
| Drawn by:<br>FKC    | Scale:<br>1:50@A1 | Date:<br>24.04.13 |
| Designed by:<br>FCG | Checked by:<br>-  | Approved by:<br>- |

|                             |                   |
|-----------------------------|-------------------|
| File Ref.:<br>224970-A-007  | 20.06.11 13:28:31 |
| Drawing No.<br>224970-A-007 | Rev.<br>C1        |