



NOTES: Do not scale this drawing. All dimensions to be checked on site prior to commencement or manufacture.

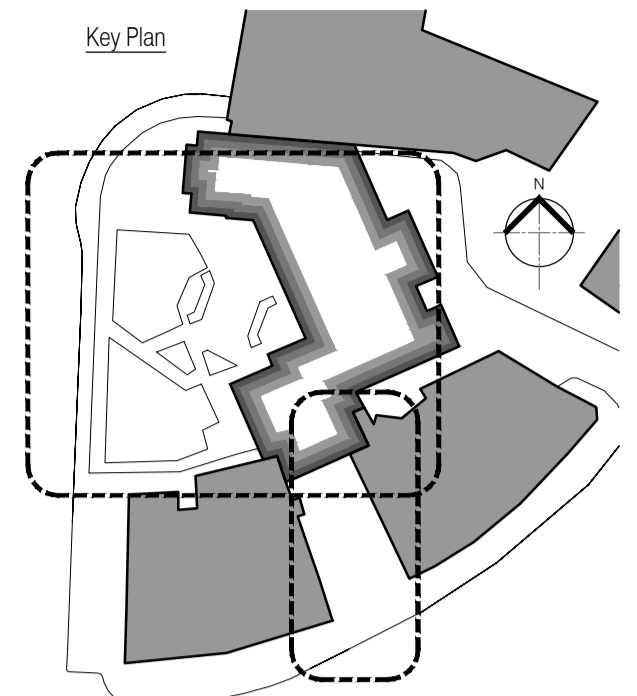

- Boundaries Legend**
- Denotes Site Ownership Boundary
  - Denotes New Building Works Boundary
  - Denotes New Fence and gates as 006/011
  - Denotes Existing Fenced Boundary
  - Denotes Proposed Building as Boundary
  - Denotes Binstore Enclosure
  - Denotes Existing Brick Arch & Gates

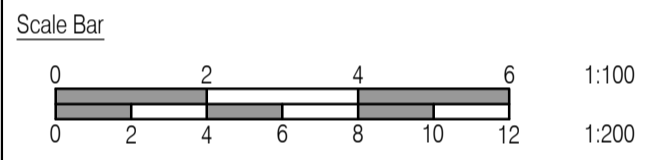

**ISSUED FOR CONSTRUCTION**

Rev	Date	By	CHK	Comment
C1	20.02.14	CH	AC	Issued for CONSTRUCTION

BRINGING IDEAS TO LIFE



**FRANKHAM**

Frankham Consultancy Group Limited  
 21 Perrymount Road  
 Haywards Heath RH16 3TP  
 t 01444 444000 f 01444 455642  
 enquiry@frankham.com  
 www.frankham.com

Client



**Ealing**  
www.ealing.gov.uk

Project Title

Dominion Arts Centre  
Southall  
London

Drawing Title

Proposed  
Boundary Treatment Plan

Drawn by: FKC	Scale: 1:100@A1	Date: 20.02.14
Designed by: FCG	Checked by:	Approved by:

File Ref.: C:\WORKING\2014\14_02\DOMINION ARTS CENTRE\PROPOSED BR BLDG AND STPS.dwg 2014-02-26 13:29:03	Date: 20.02.14 13:29:03
Drawing No. 224970-A-012	Rev. C1