



NOTES: Do not scale this drawing. All dimensions to be checked on site prior to commencement or manufacture.

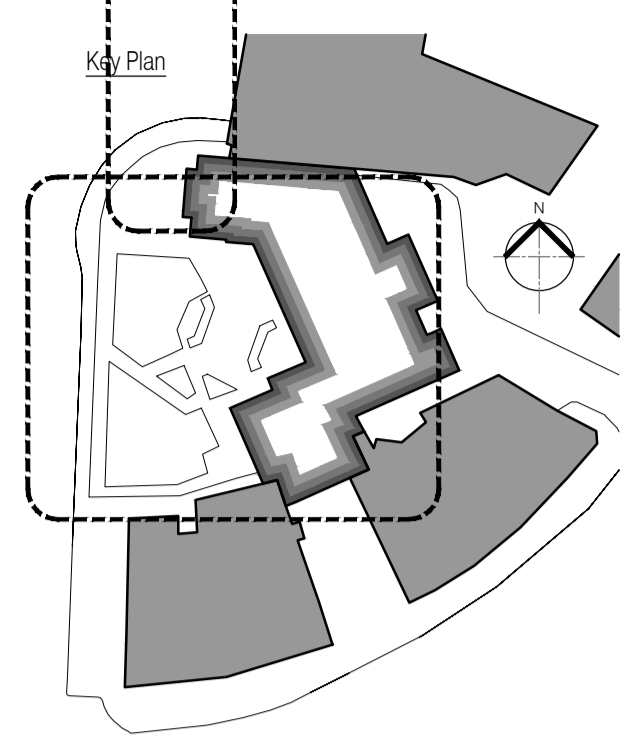

- Site Legend**
- Denotes new brick pavers
  - Denotes grass
  - Denotes highways paving slabs
  - Denotes tarmac footpath
  - Denotes new car park surfacing
  - Denotes Electrical car charging points. See Electrical Engineers specification
  - Denotes tactile paving at vehicle crossing points
  - Denotes gravel with terram underlay
  - Denotes Electrical Car charging point
  - Denotes lampost car park lighting

- Boundaries Legend**
- Denotes Site Ownership Boundary
  - Denotes New Building Works Boundary

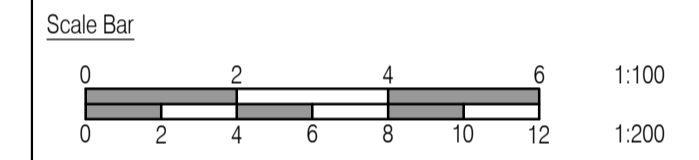

**ISSUED FOR CONSTRUCTION**

Rev	Date	By	CHK	Comment
C1	08.05.14	CH	AC	Issued for CONSTRUCTION

**BRINGING IDEAS TO LIFE**

**FRANKHAM**

Frankham Consultancy Group Limited  
 21 Perryman Road  
 Haywards Heath RH16 3TP  
 t 01444 444900 f 01444 455642  
 enquiry@frankham.com  
 www.frankham.com

**Client**

**Ealing**  
www.ealing.gov.uk

**Project Title**

Dominion Arts Centre  
 Southall  
 London

**Drawing Title**

Proposed  
 External Works Plan  
 Car Park Setting Out

Drawn by: RKC	Scale: 1:100@A1	Date: 08.05.14
Designed by: FCG	Checked by:	Approved by:

File Ref.:	224970-A-013	20.06.11.13.29.10
Drawing No.	224970-A-013	Rev. C1

01 External Work  
013 Scale:1:100

02 External Work  
013 Scale:1:100