



01 Proposed Ground Level Demolition Plan
Scale: 1:100

For continuation, please refer to dwg: 224970-A-110

NOTES: Do not scale this drawing. All dimensions to be checked on site prior to commencement or manufacture.

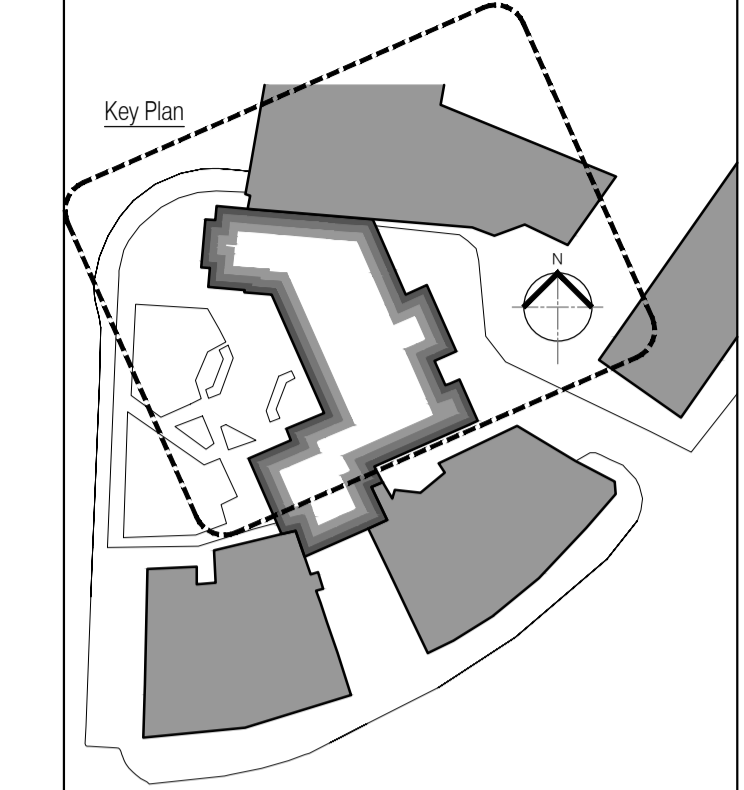

Demolition Note:
All surface water drainage affected by the demolition work to be adopted on a temporary basis as required. Drains to be maintained for as long as possible.

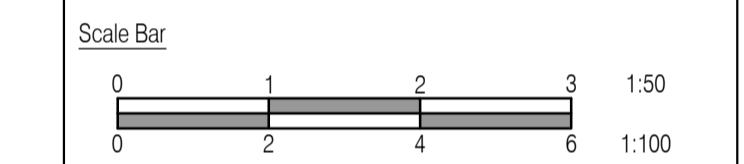

ISSUED FOR CONSTRUCTION

Rev	Date	By	Chk	Comment
C1	03.07.13	FKC	JAS	Issued for CONSTRUCTION

BRINGING IDEAS TO LIFE

FRANKHAM

Frankham Consultancy Group Limited
21 Perryman Road
Haywards Heath RH16 3TP
t 01444 444900 f 01444 455642
enquire@frankham.com
www.frankham.com

Client

Ealing
www.ealing.gov.uk

Project Title

Dominion Arts Centre
Southall
London

Drawing Title

Proposed
External and Internal Ground Floor
Demolition Plan
2 of 2

Drawn by: FKC	Scale: 1:100@A1	Date: 07.12.12
Designed by: FCG	Checked by:	Approved by:

File Ref.:	224970-A-110	20.06.11.13.29.55
Drawing No.	224970-A-111	Rev. C1