



NOTES: Do not scale this drawing. All dimensions to be checked on site prior to commencement or manufacture.

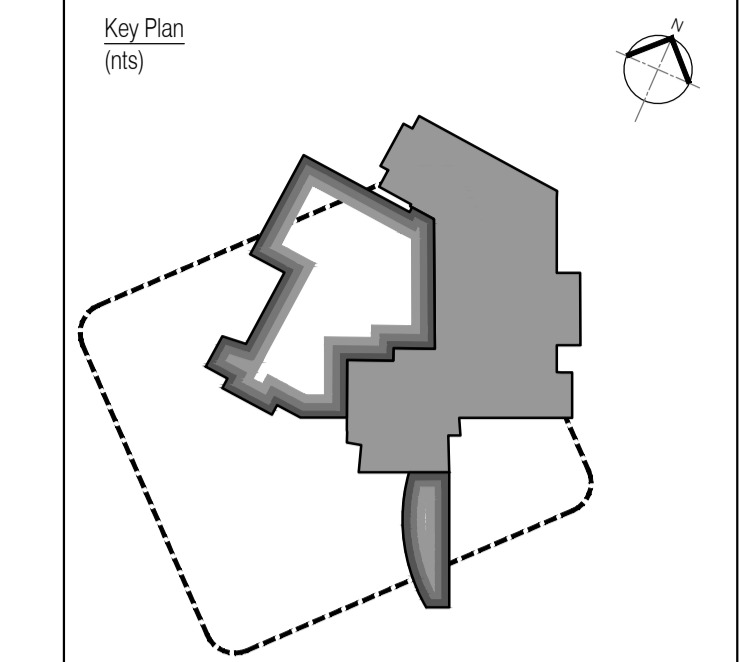

Demolition Note:
All surface water drainage affected by the demolition work to be adopted on a temporary basis as required. Drains to be maintained for as long as possible.

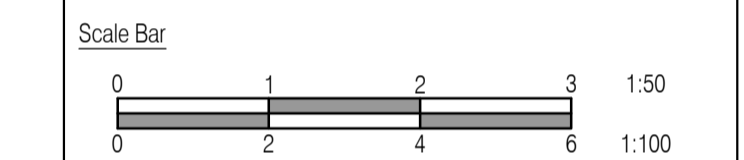

ISSUED FOR CONSTRUCTION

REVISION ISSUE DATE REVISION BY NOT ISSUED

Rev	Date	By	Chk	Comment
C2		PR	AC	Openings added
C1	03.07.13	FRKC	JAS	Issued for CONSTRUCTION

BRINGING IDEAS TO LIFE

FRANKHAM

Frankham Consultancy Group Limited
21 Perrymount Road
Haywards Heath RH16 3TP
t 01444 444900 f 01444 455642
enquire@frankham.com
www.frankham.com

Client

Ealing
www.ealing.gov.uk

Project Title

Dominion Arts Centre
Southall
London

Drawing Title

Proposed
First Floor
Demolition Plan

Drawn by: RKC	Scale: 1:100@A1	Date: 08.12.12
Designed by: FCG	Checked by:	Approved by:

File Ref.: 2008A112096 - 200812008	20/08/11 13:30:01
Drawing No. 224970-A-112	Rev. C2